



F.A.P. RTE.	SECTION	COUNTY	TOTAL SHEETS	SHEET NO.
326	106-N-1	KANE	82	23
STA. 908.48		TO STA. 911.56		
FED. ROAD DIST. NO. 1 ILLINOIS FED. AID PROJECT				

PLAN  
 SURVEYED BY DATE  
 NOTE BOOK NO.  
 ALIGNMENT CHECKED  
 STRUCTURE NOTATION CHECKED  
 CAD FILE NAME

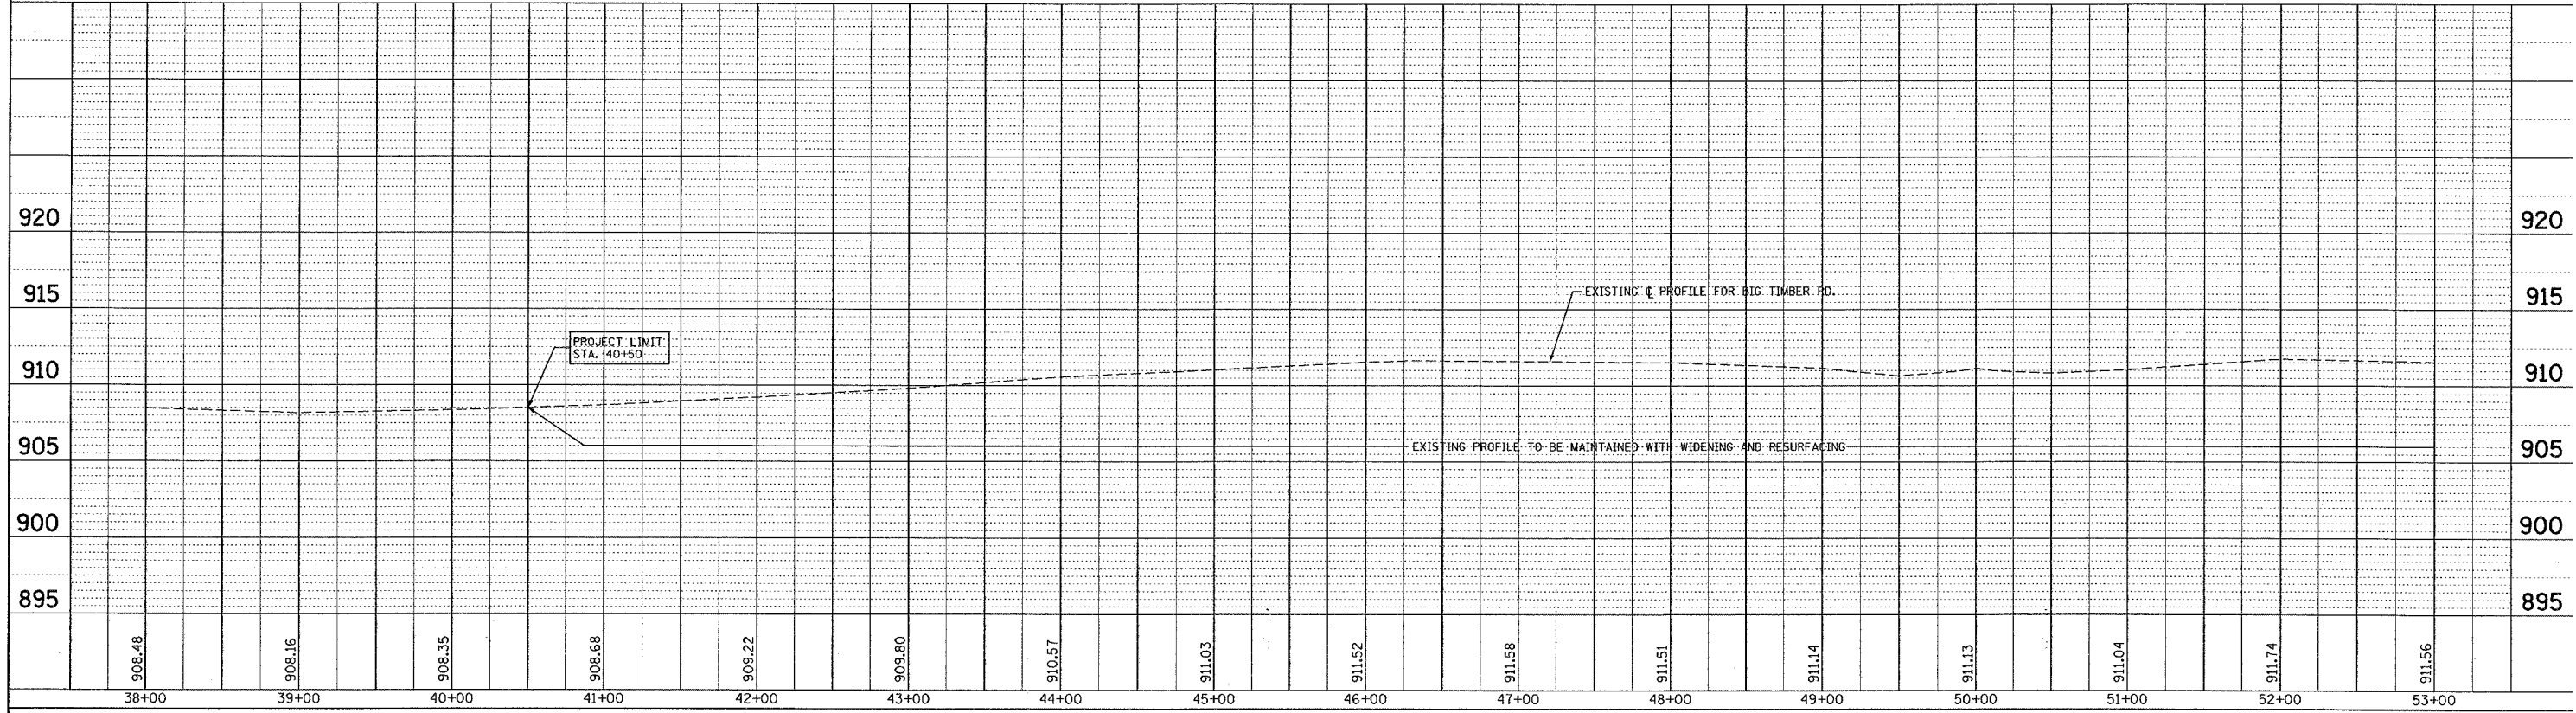

PROFILE  
 DRAWN BY DATE  
 GRADES CHECKED  
 PLOTTED  
 STRUCTURE NOTATION CHECKED  
 NO.

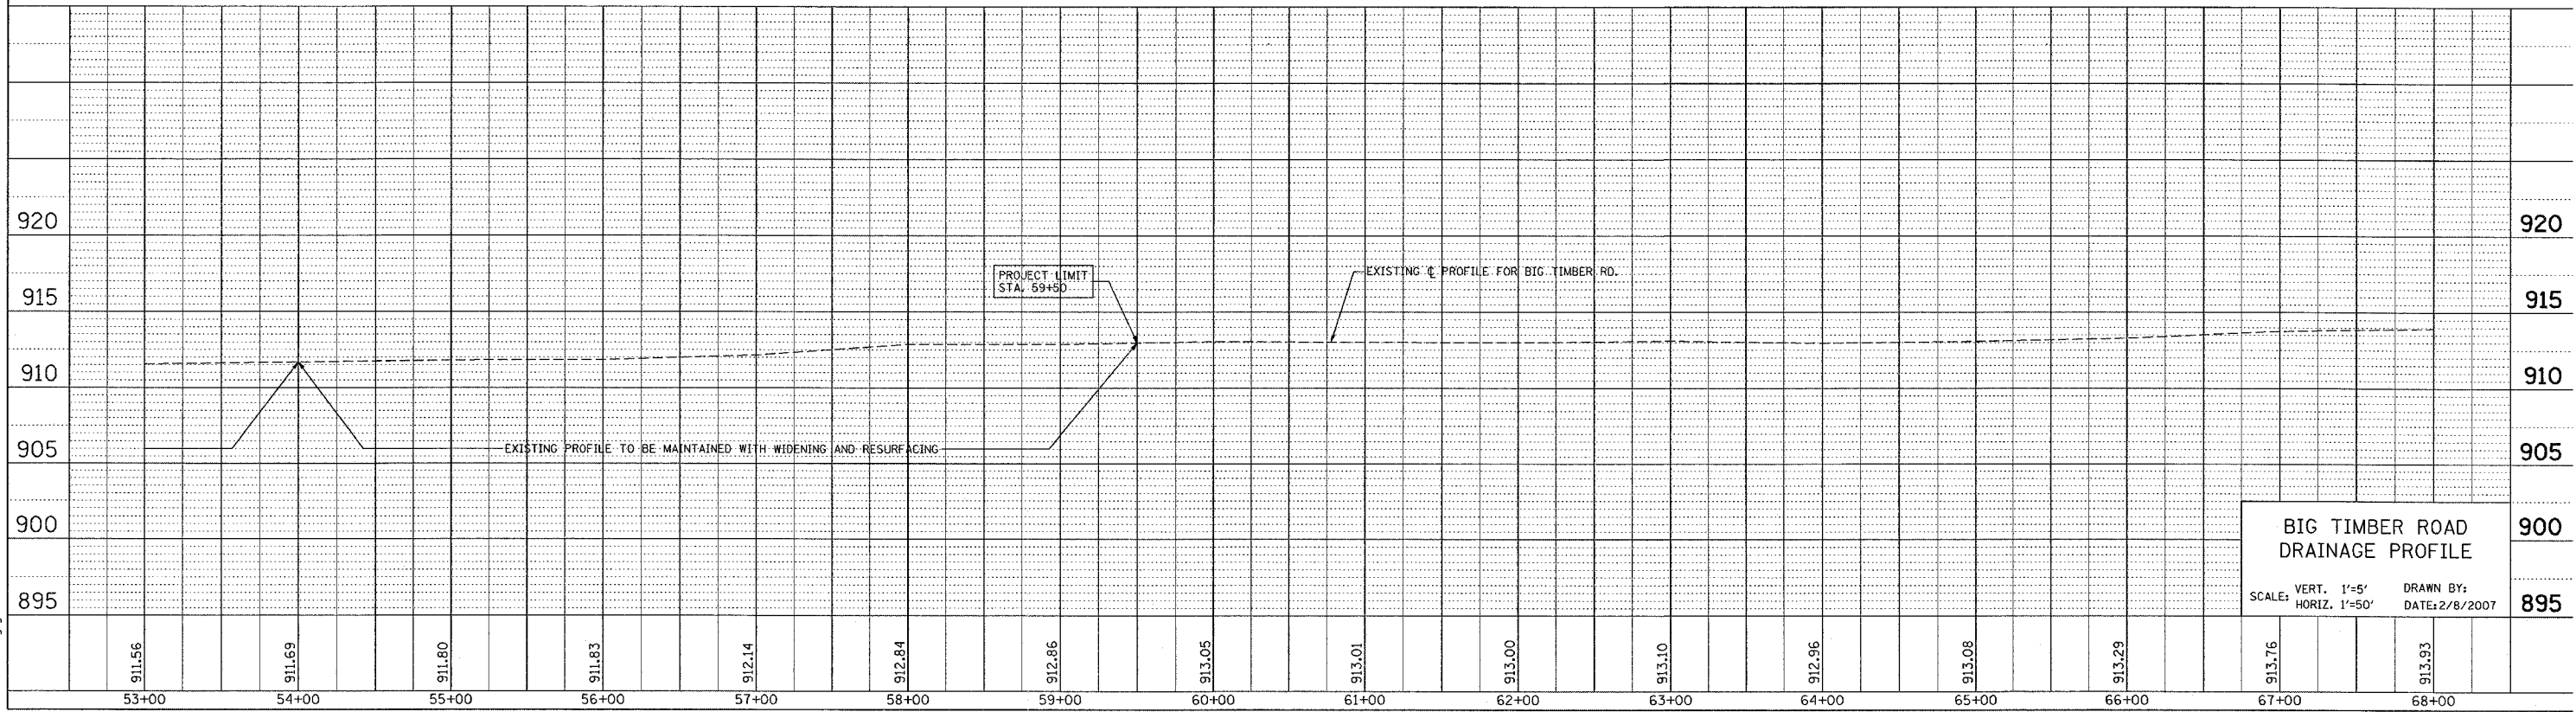

**BIG TIMBER ROAD DRAINAGE PROFILE**  
 SCALE: VERT. 1"=5' HORIZ. 1"=50'  
 DRAWN BY: DATE: 2/8/2007

PLOT DATE = 2/8/2007  
 PLOT SCALE = 1"=50' HORIZ.  
 USER NAME = geshamot