


F.A.P. RTE.	SECTION	COUNTY	TOTAL SHEETS	SHEET NO.
326	0106 N-1	KANE	82	35
STA.		TO STA.		
FED. ROAD DIST. NO. 7		ILLINOIS FED. AID PROJECT		

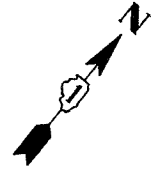


TRAFFIC SIGNAL LEGEND

EXISTING	PROPOSED

NOTES

1. THE LUMINAIRE ARM ON ALL COMBINATION MAST ARM ASSEMBLIES SHALL BE 12 FEET IN LENGTH.
2. PORTABLE CHANGEABLE MESSAGE SIGNS SHALL BE PRESENT ON BOTH APPROACHES OF ILL. RTE. 47 IN ADVANCE OF BIG TIMBER ROAD ALERTING DRIVERS TO THE TURN-ON OF THE PROPOSED TRAFFIC SIGNAL. THE SIGNS SHALL BE OPERATIONAL ONE WEEK IN ADVANCE OF THE SIGNAL TURN-ON, AND SHALL INCLUDE A MESSAGE IDENTIFYING THE LOCATION OF THE NEW TRAFFIC SIGNAL AND THE DATE ON WHICH IT WILL BE OPERATIONAL.

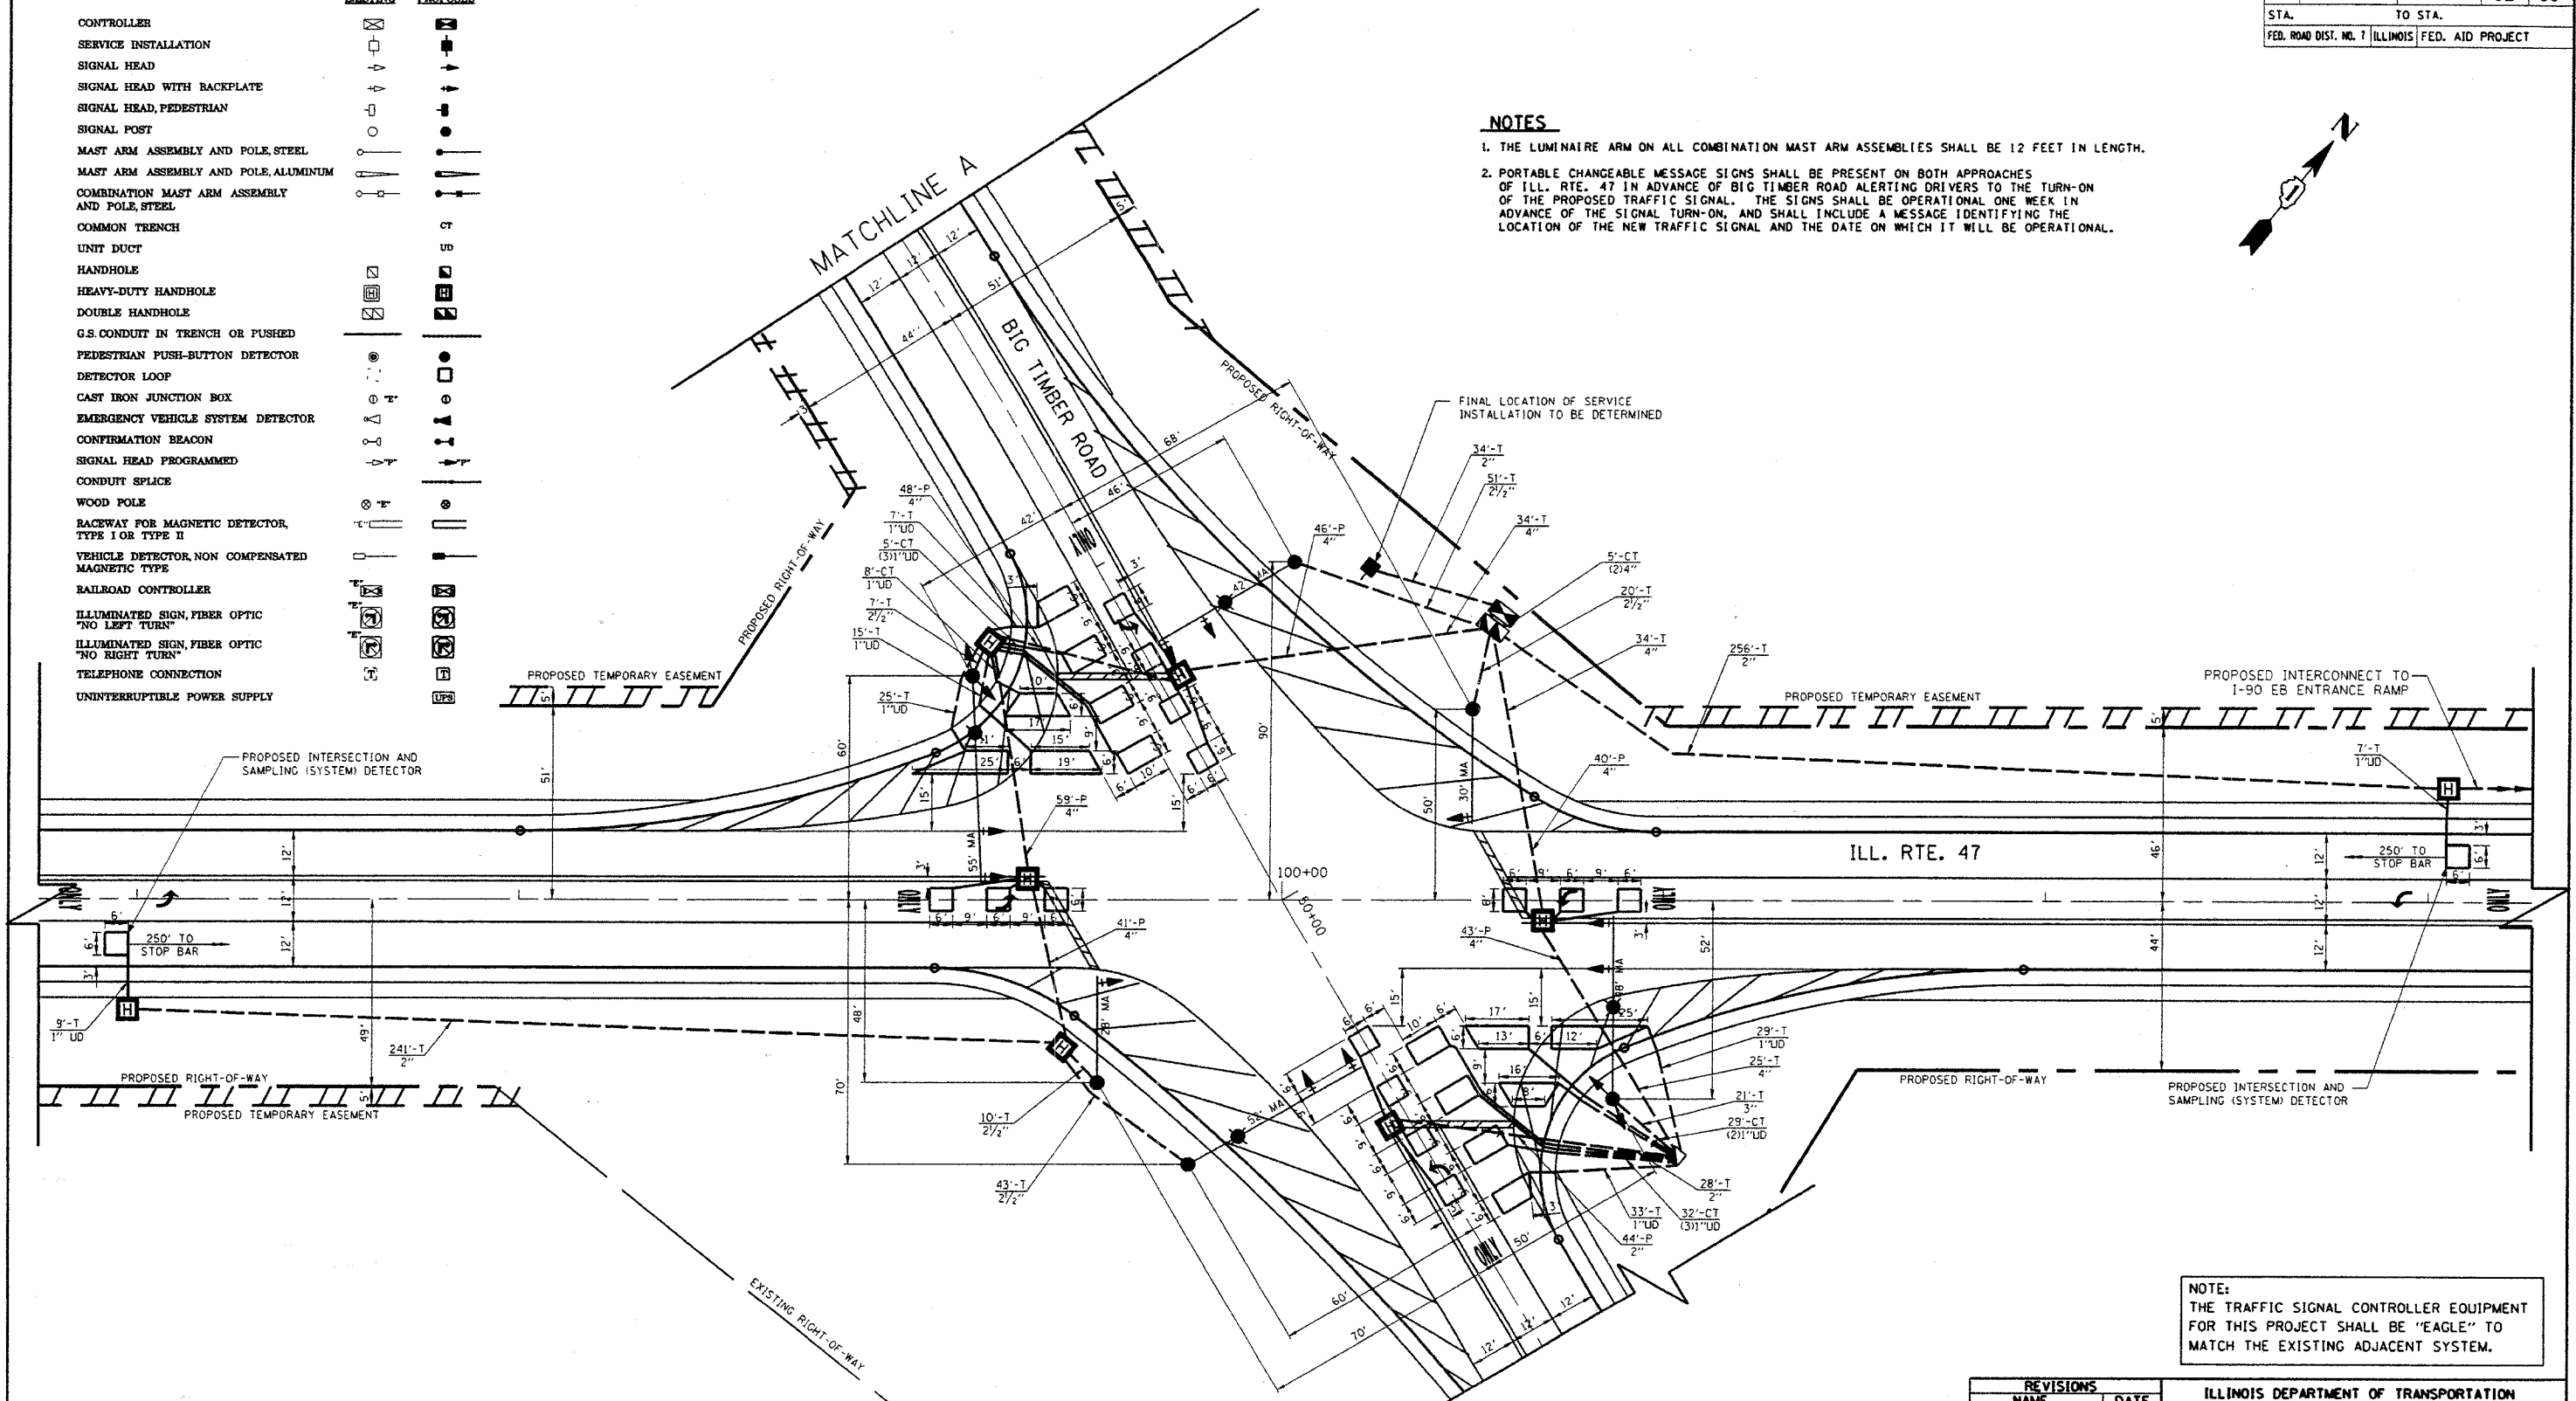

NOTE:
THE TRAFFIC SIGNAL CONTROLLER EQUIPMENT FOR THIS PROJECT SHALL BE "EAGLE" TO MATCH THE EXISTING ADJACENT SYSTEM.

RESTORATION OF WORK AREA
RESTORATION OF THE TRAFFIC SIGNAL WORK AREA SHALL BE INCIDENTAL TO THE RELATED PAY ITEM SUCH AS FOUNDATION, CONDUIT, HANDHOLE, TRENCH AND BACKFILL, ETC., AND NO EXTRA COMPENSATION SHALL BE ALLOWED. ALL ROADWAY SURFACES SUCH AS SHOULDER, MEDIAN, SIDEWALKS, PAVEMENT, ETC. SHALL BE REPLACED IN KIND. ALL DAMAGE TO MOVED LAWNS SHALL BE REPLACED WITH AN APPROVED SOD, AND ALL DAMAGE TO UNKNOWN FIELDS SHALL BE SEEDED IN ACCORDANCE WITH STANDARD SPECIFICATIONS 252 AND 250 RESPECTIVELY.

REVISIONS	
NAME	DATE

ILLINOIS DEPARTMENT OF TRANSPORTATION
TRAFFIC SIGNAL INSTALLATION PLAN
ILL. ROUTE 47 AND BIG TIMBER ROAD
SHEET 1 OF 2
SCALE: 1" = 20'
DATE: 5/8/2007
DRAWN BY: CEC
CHECKED BY: JJE

REV. 3