


F.A.P. RTE.	SECTION	COUNTY	TOTAL SHEETS	SHEET NO.
326	106-N-1	KANE	82	48
STA.		TO STA.		
FED. ROAD DIST. NO. 1 ILLINOIS FED. AID PROJECT				

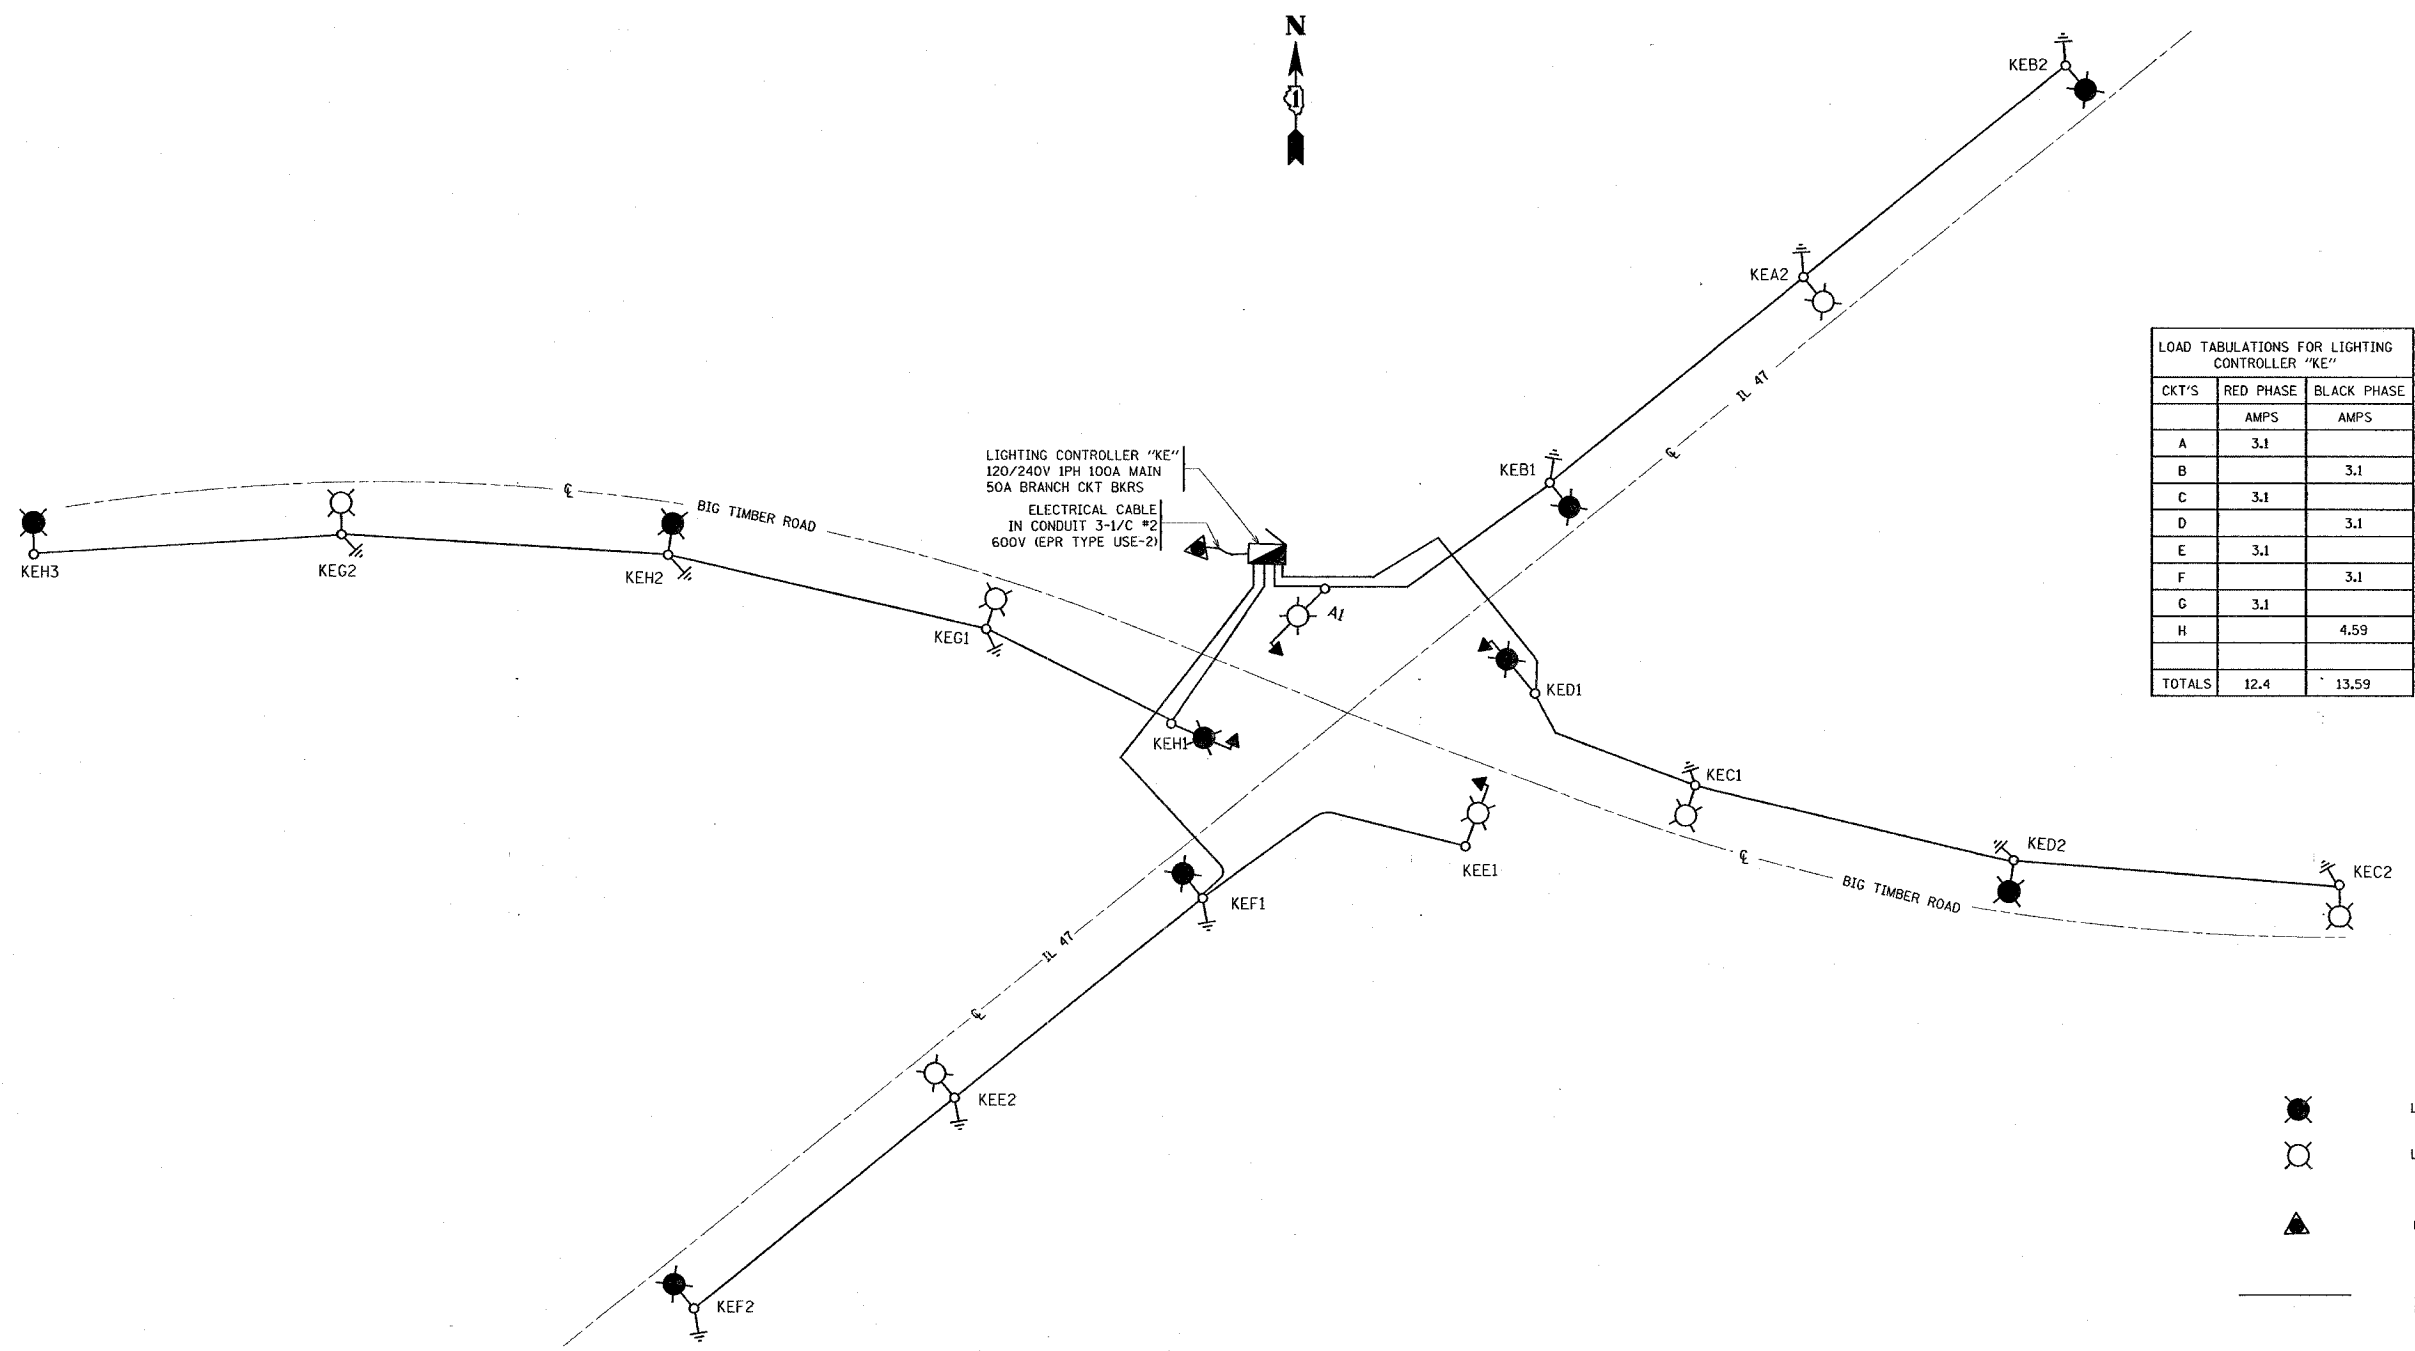

LOAD TABULATIONS FOR LIGHTING CONTROLLER "KE"

CKT'S	RED PHASE	BLACK PHASE
	AMPS	AMPS
A	3.1	
B		3.1
C	3.1	
D		3.1
E	3.1	
F		3.1
G	3.1	
H		4.59
TOTALS	12.4	13.59

- LEGEND
- LUMINAIRE, 310W HPS ON BLACK PHASE
  - LUMINAIRE, 310W HPS ON RED PHASE
  - UTILITY SERVICE POLE WITH TRANSFORMER
  - 3 1/C #4 & 1/C #6 GND UNLESS OTHERWISE INDICATED

REVISIONS	
NAME	DATE

ILLINOIS DEPARTMENT OF TRANSPORTATION  
 IL 47 AT BIG TIMBER ROAD  
 WIRING DIAGRAM CONTROLLER "KE"  
 SCALE: NONE  
 DATE: 1/25/2007  
 DRAWN BY AC  
 CHECKED BY MJ/MEA

PLOT DATE = 1/25/2007  
 FILE NAME = c:\projects\106N-1\106N-1.dgn  
 PLOT SCALE = 50.000 / 1 IN.  
 USER NAME = ulr-ohnd