


PLOT DATE = 1/17/2007
 FILE NAME = I:\2006\108\108000\108000.dwg
 PLOT SCALE = 1/8"=1'-0"
 USER NAME = wjgreenup

ORIGINAL SURVEY
 SURVEY PLOTTED
 NOTE NO. 1
 AREAS CHECKED

FINAL SURVEY
 SURVEY PLOTTED
 NOTE NO. 1
 AREAS CHECKED

BY _____
 DATE _____

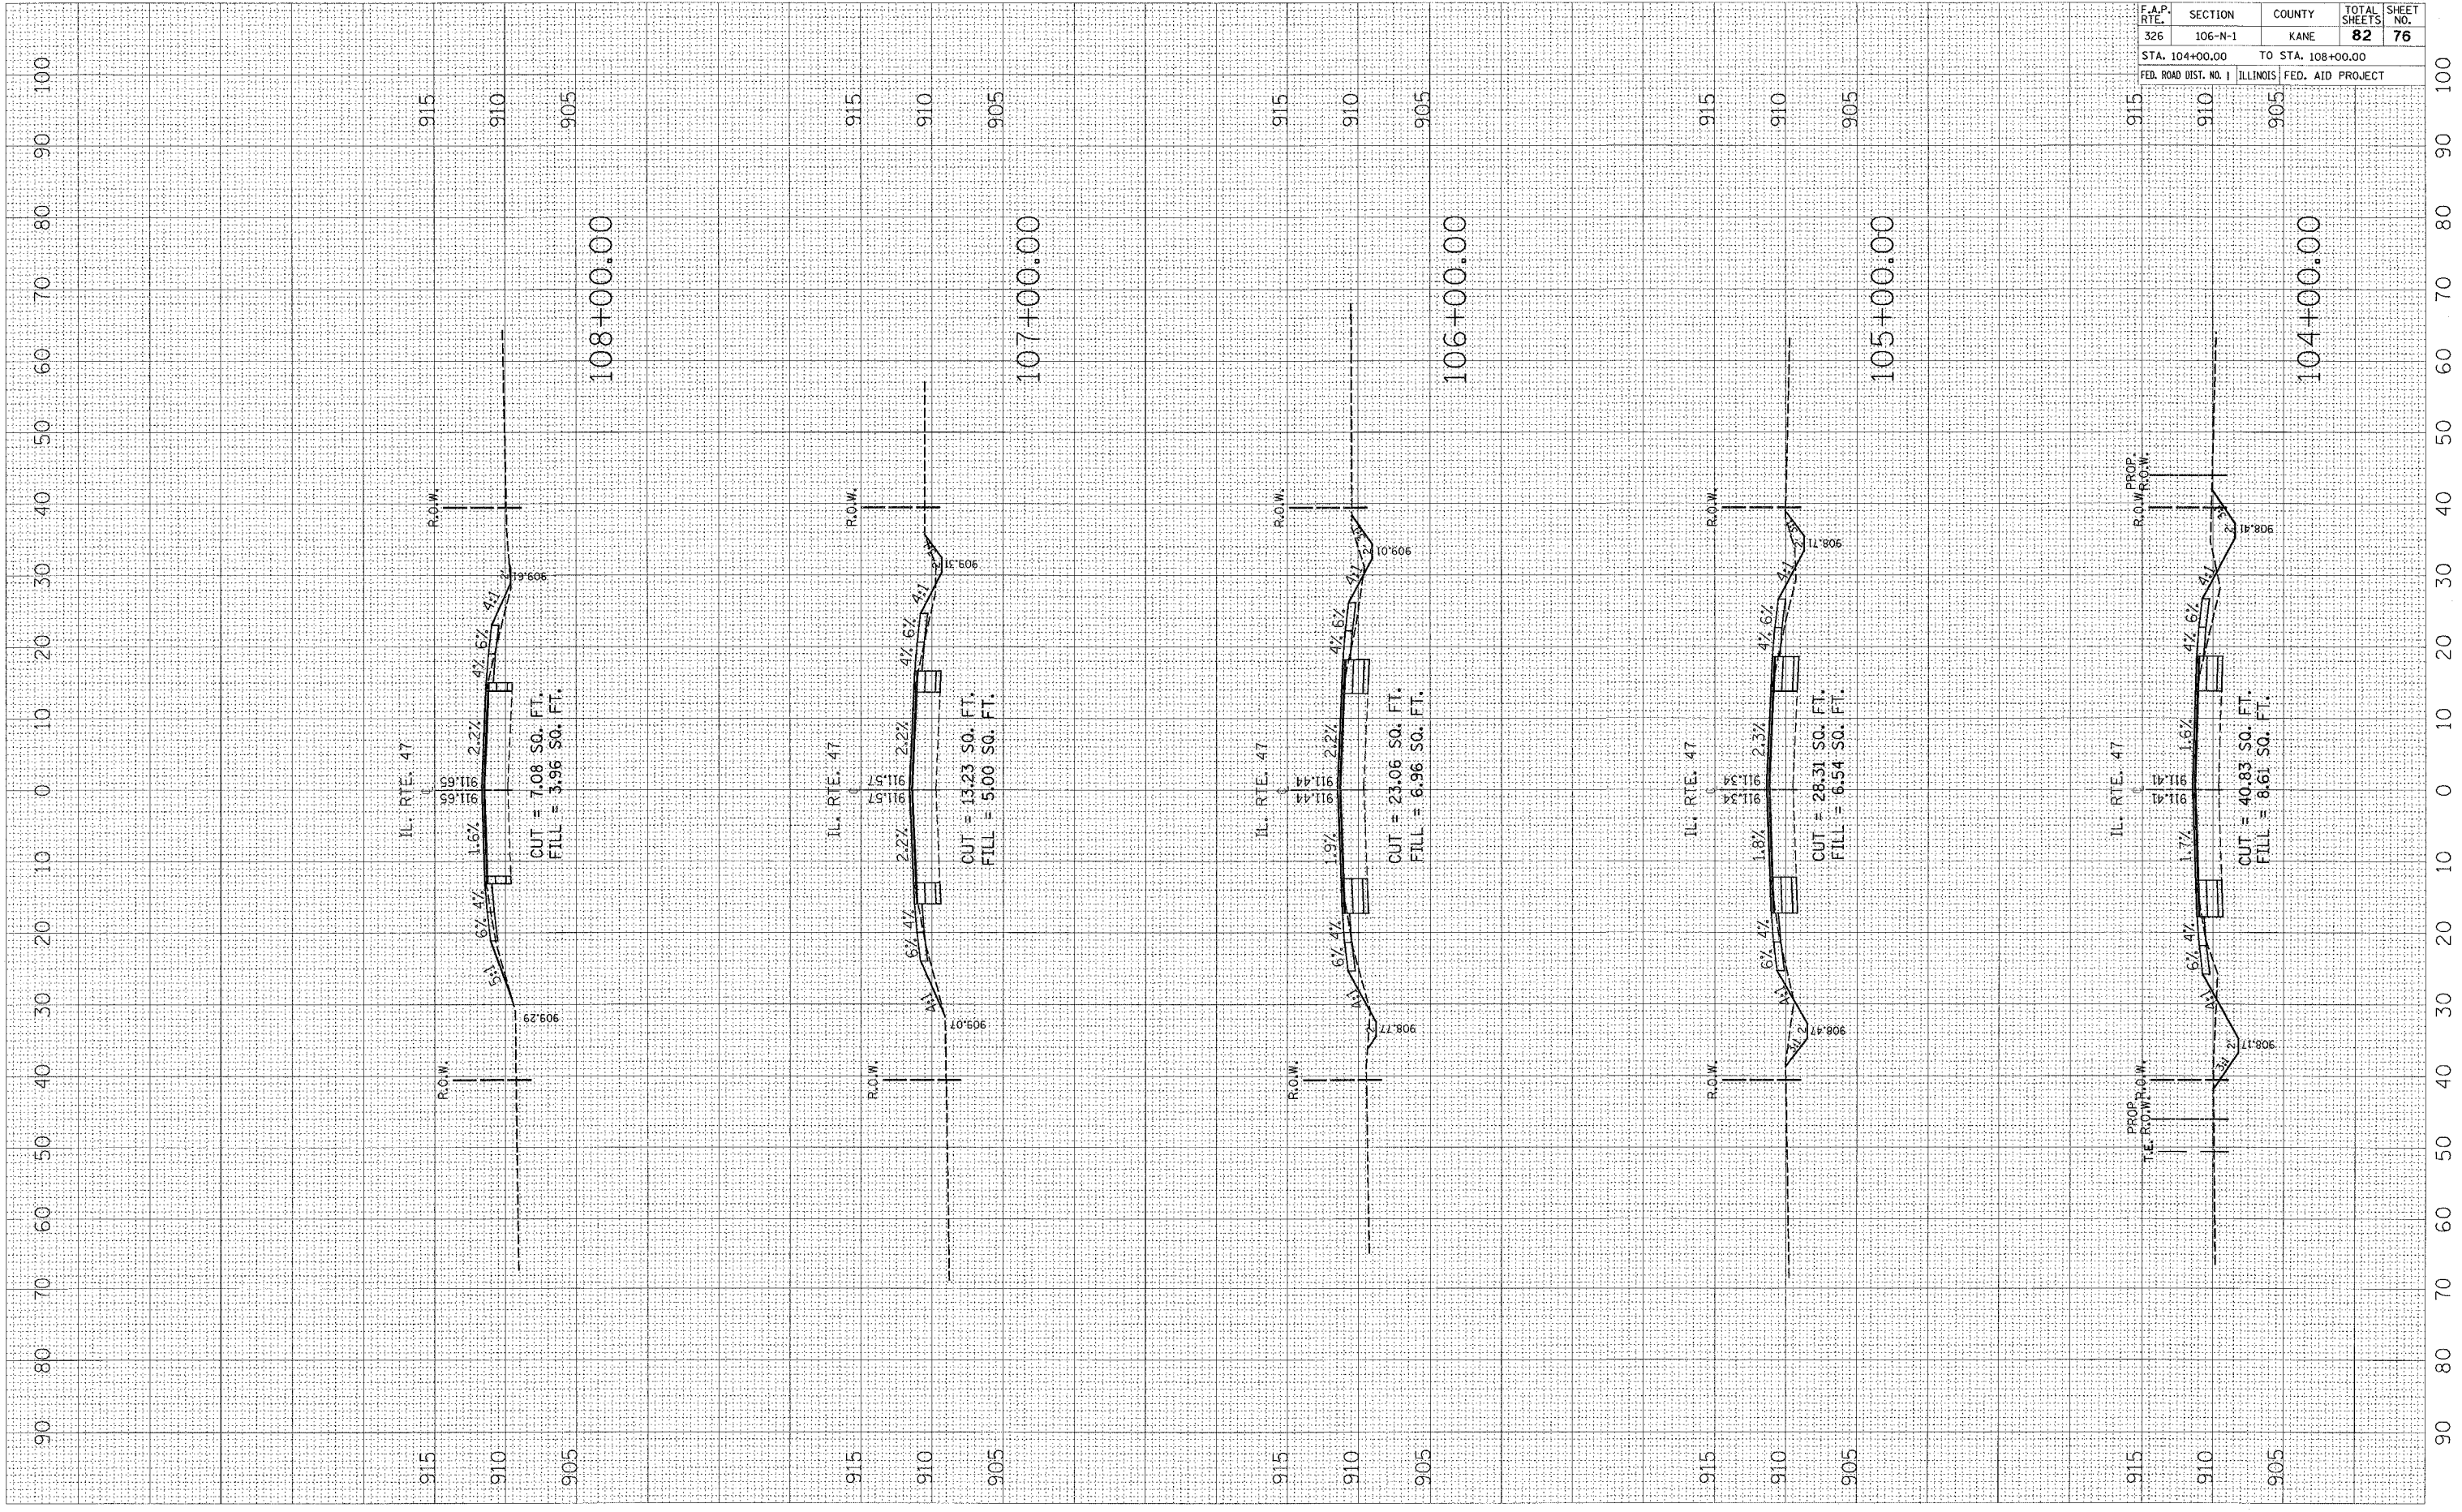

F.A.P. RTE.	SECTION	COUNTY	TOTAL SHEETS	SHEET NO.
326	106-N-1	KANE	82	76
STA. 104+00.00		TO STA. 108+00.00		
FED. ROAD DIST. NO. 1		ILLINOIS		FED. AID PROJECT

CONTRACT NO. 62843