


PLOT DATE = 1/17/2007
 FILE NAME = I:\projects\10102843\bigtim.dwg
 PLOT SCALE = 1/8" = 100'
 USER NAME = mlgreenup

ORIGINAL SURVEY PLOTTED
 SURVEY PLOTTED
 NOTE BOOK NO.
 AREAS CHECKED

FINAL SURVEY PLOTTED
 SURVEY PLOTTED
 NOTE BOOK NO.
 AREAS CHECKED

BY
 DATE

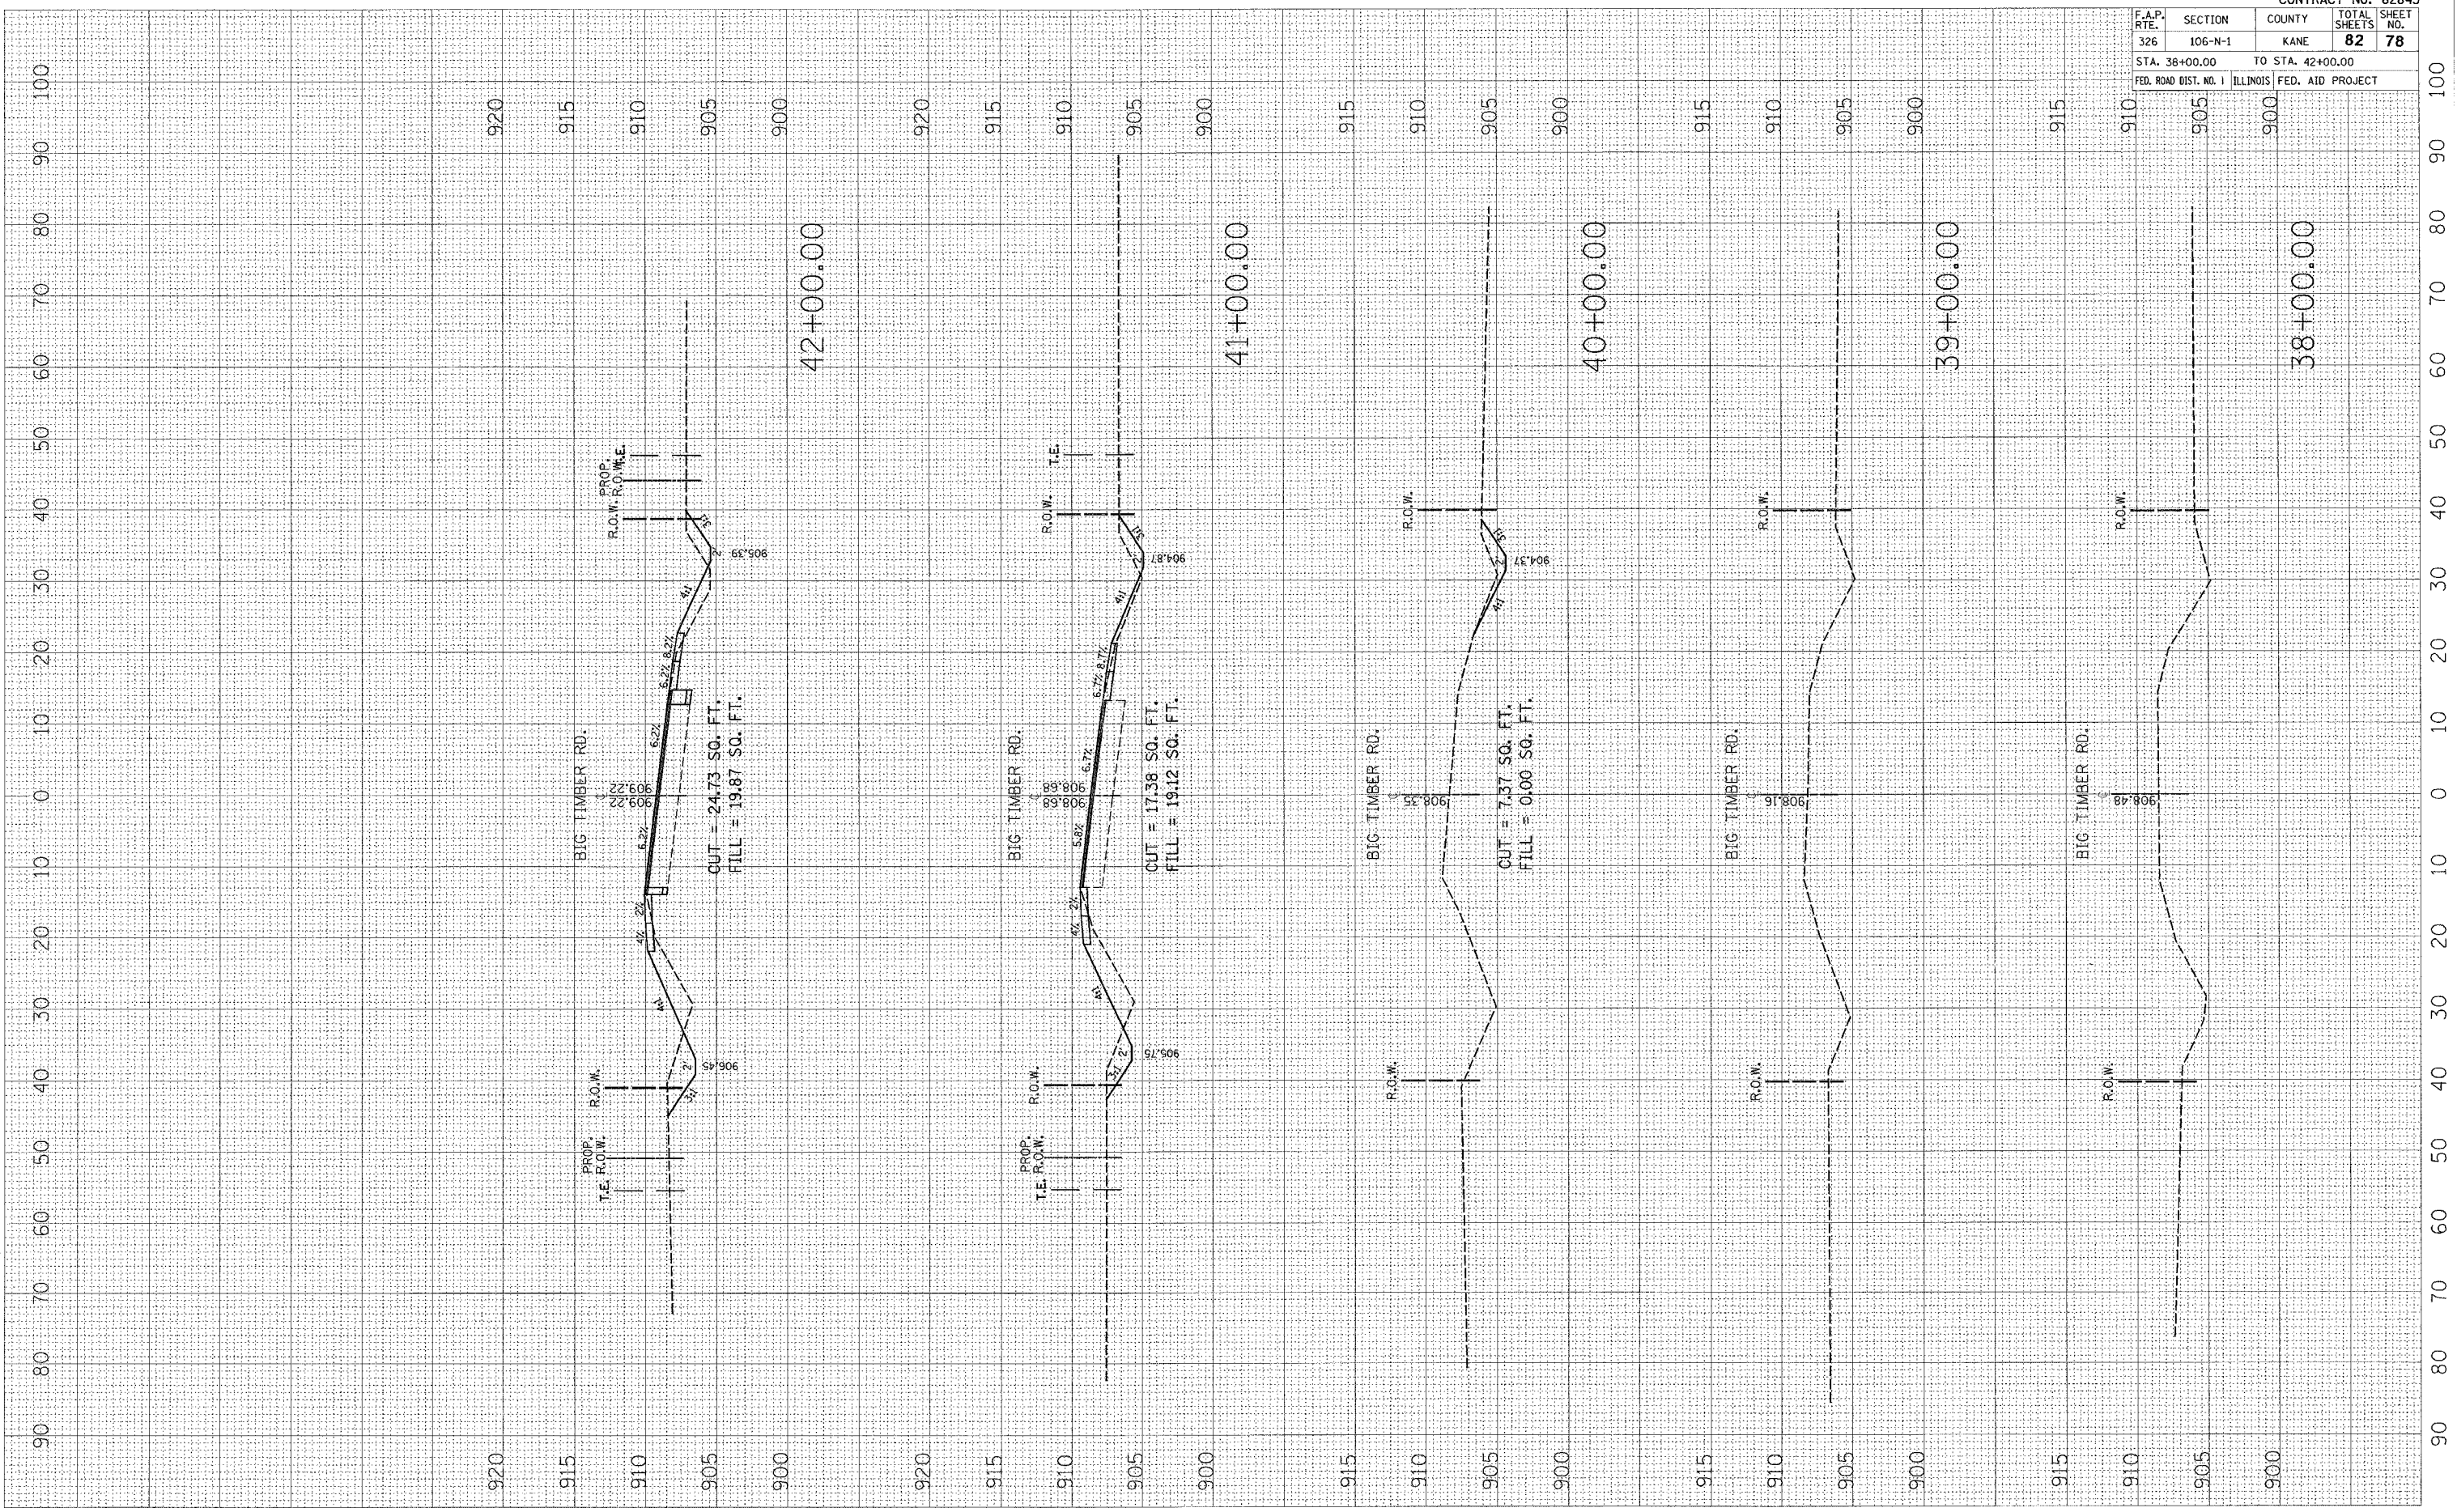

| | | | | |
|-----------------------|-----------------|---------------------------|-----------------|--------------|
| CONTRACT NO. 62843 | | | | |
| F.A.P. RTE. 326 | SECTION 106-N-1 | COUNTY KANE | TOTAL SHEETS 82 | SHEET NO. 78 |
| STA. 38+00.00 | | TO STA. 42+00.00 | | |
| FED. ROAD DIST. NO. 1 | | ILLINOIS FED. AID PROJECT | | |