


PLOT DATE = 1/17/2007
 FILE NAME = c:\pwworkspace\6190583\ss\bigtm.dwg
 PLOT SCALE = 1"=40'
 USER NAME = mjgreendp

ORIGINAL SURVEY PLOTTED SURVEY PLOTTED
 NO. DATE NO. DATE
 AREA CHECKED

FINAL SURVEY PLOTTED SURVEY PLOTTED
 NO. DATE NO. DATE
 AREA CHECKED

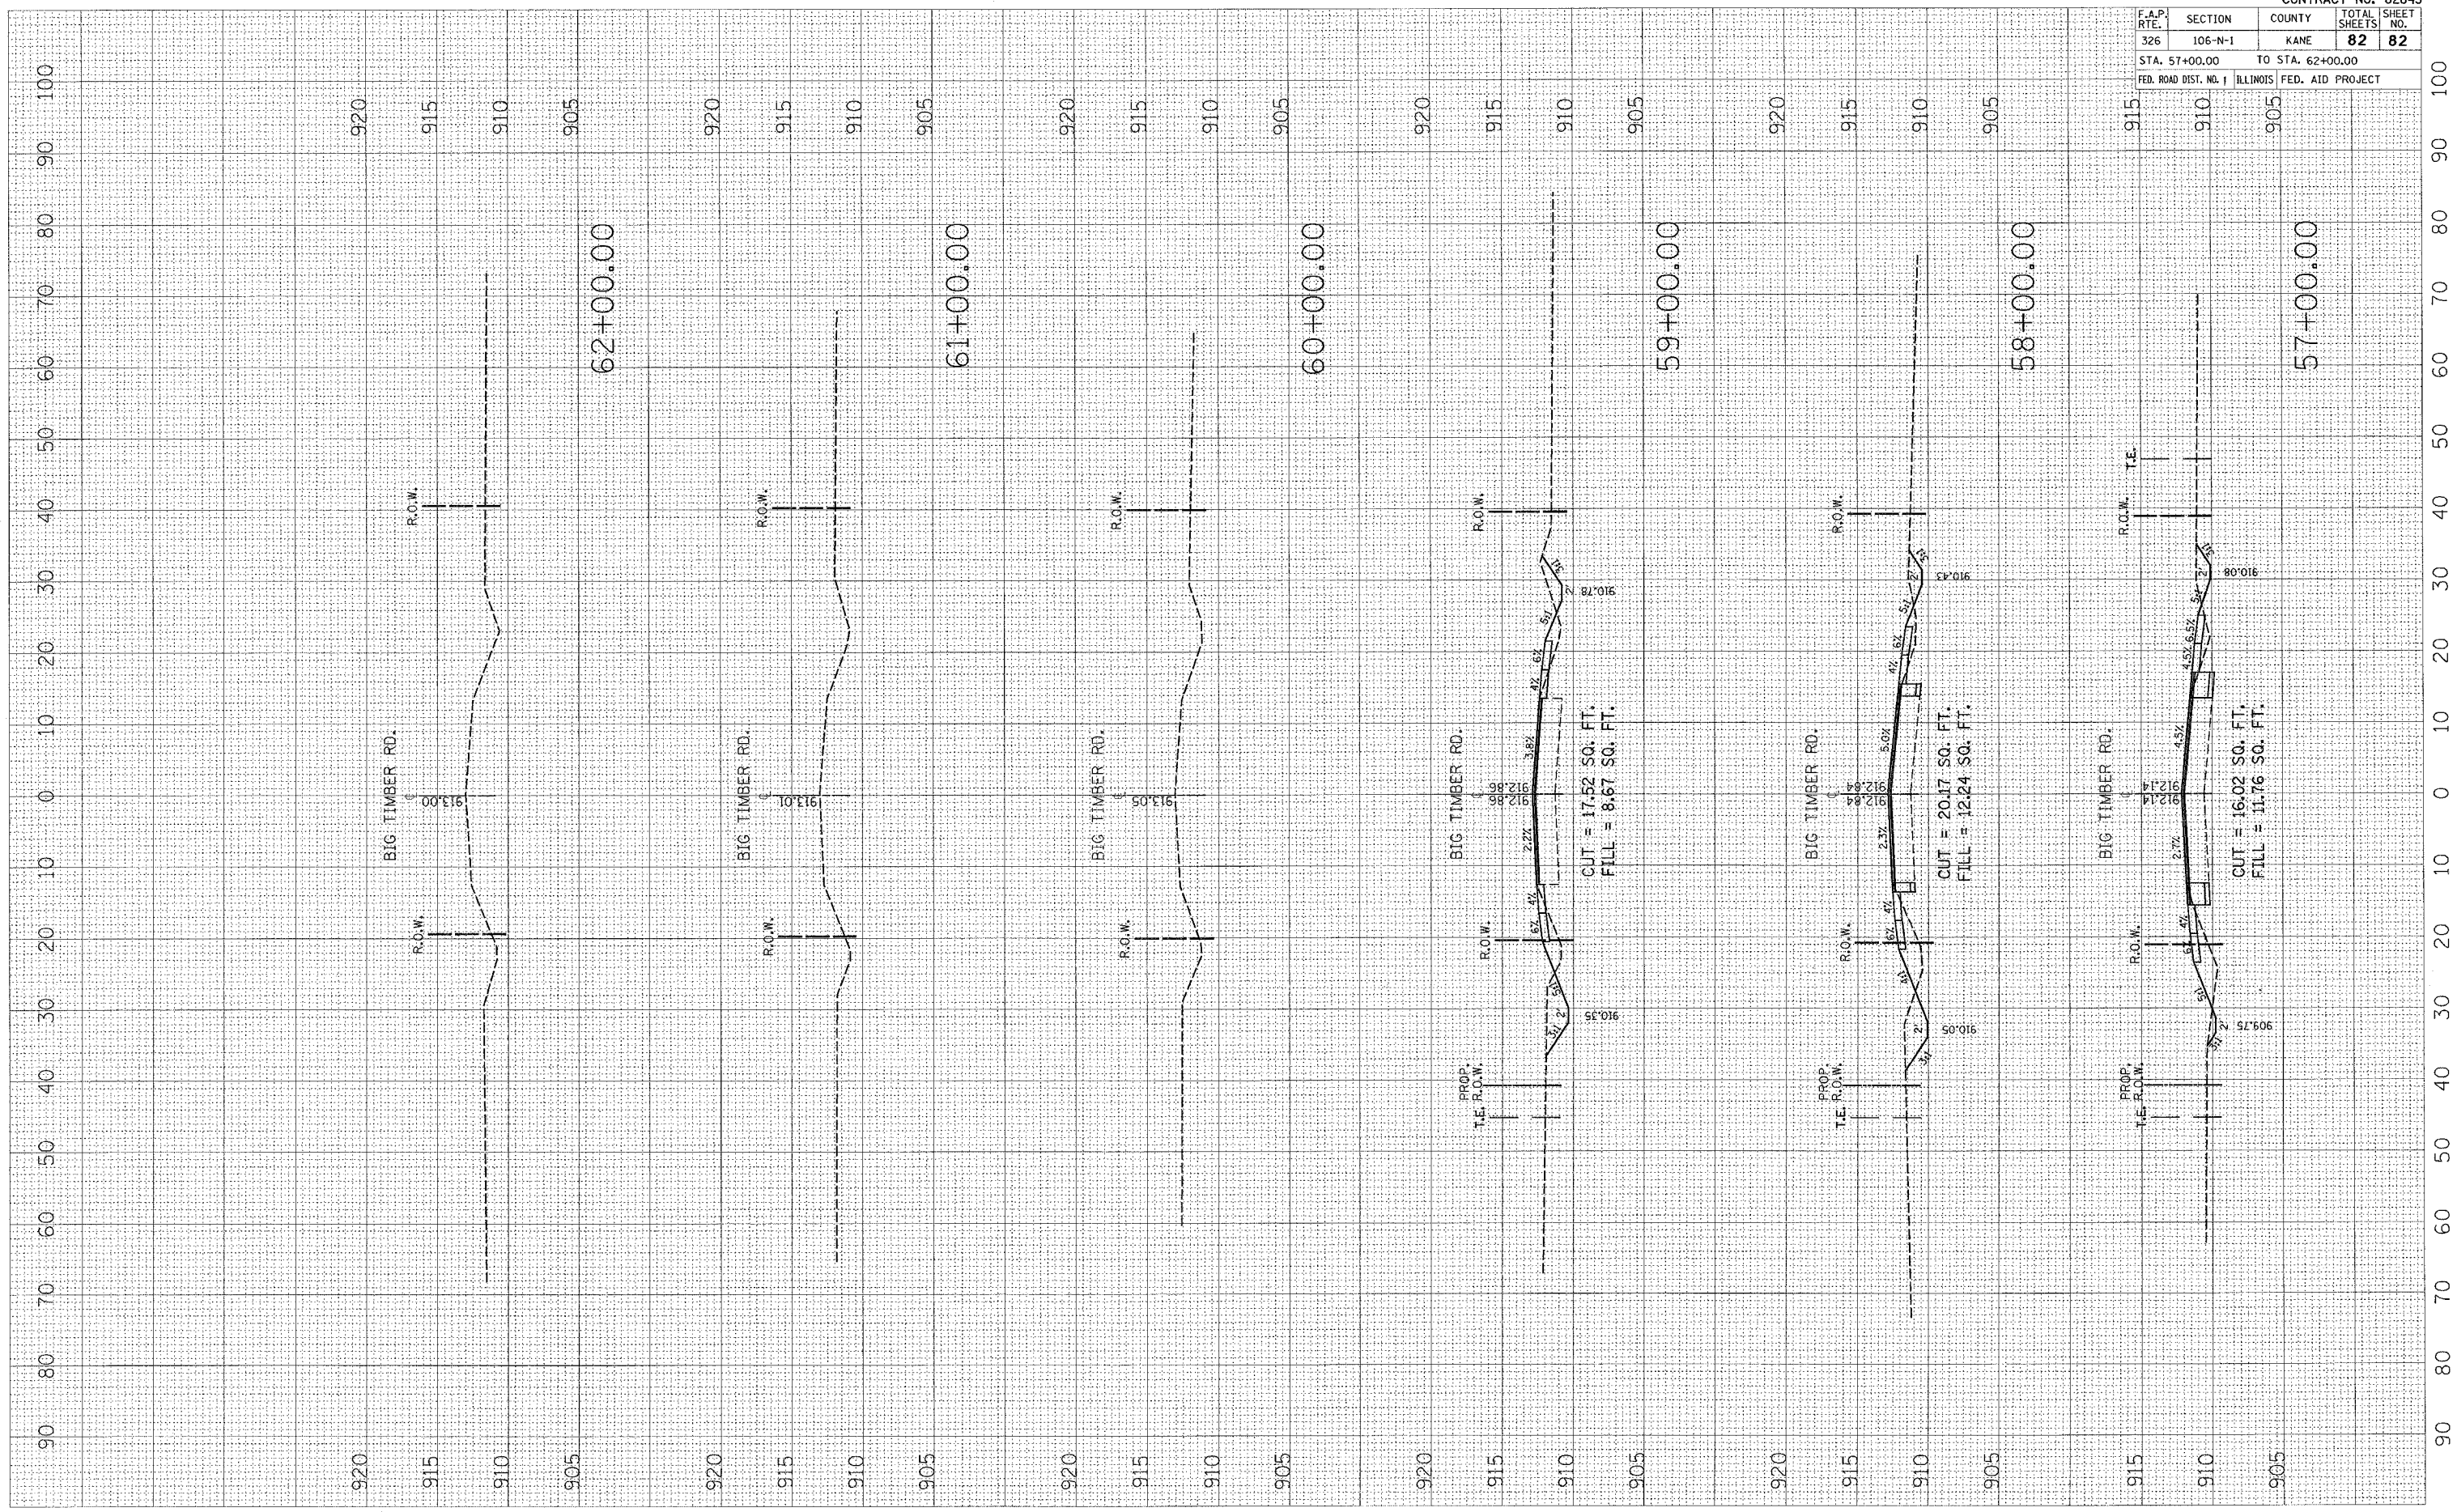

BIG TIMBER RD.

BIG TIMBER RD.

BIG TIMBER RD.

BIG TIMBER RD.

BIG TIMBER RD.

BIG TIMBER RD.

CUT = 17.52 SQ. FT.
 FILL = 8.67 SQ. FT.

CUT = 20.17 SQ. FT.
 FILL = 12.24 SQ. FT.

CUT = 16.02 SQ. FT.
 FILL = 11.76 SQ. FT.

F.A.P. RTE.	SECTION	COUNTY	TOTAL SHEETS	SHEET NO.
326	106-N-1	KANE	82	82
STA. 57+00.00		TO STA. 62+00.00		
FED. ROAD DIST. NO. 1		ILLINOIS FED. AID PROJECT		

CONTRACT NO. 62843