
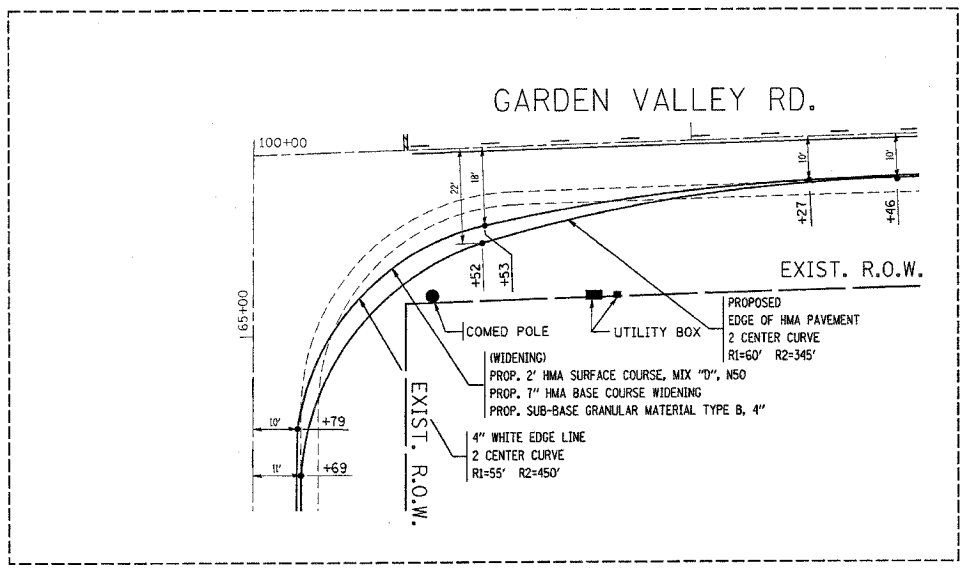


F.A.P. RTE.	SECTION	COUNTY	TOTAL SHEETS	SHEET NO.
533	2004-117 RS	MCHENRY	26	7
STA. 58+89		TO STA. 111+06		
FED. ROAD DIST. NO. 1		ILLINOIS	HIGHWAY PROJECT	

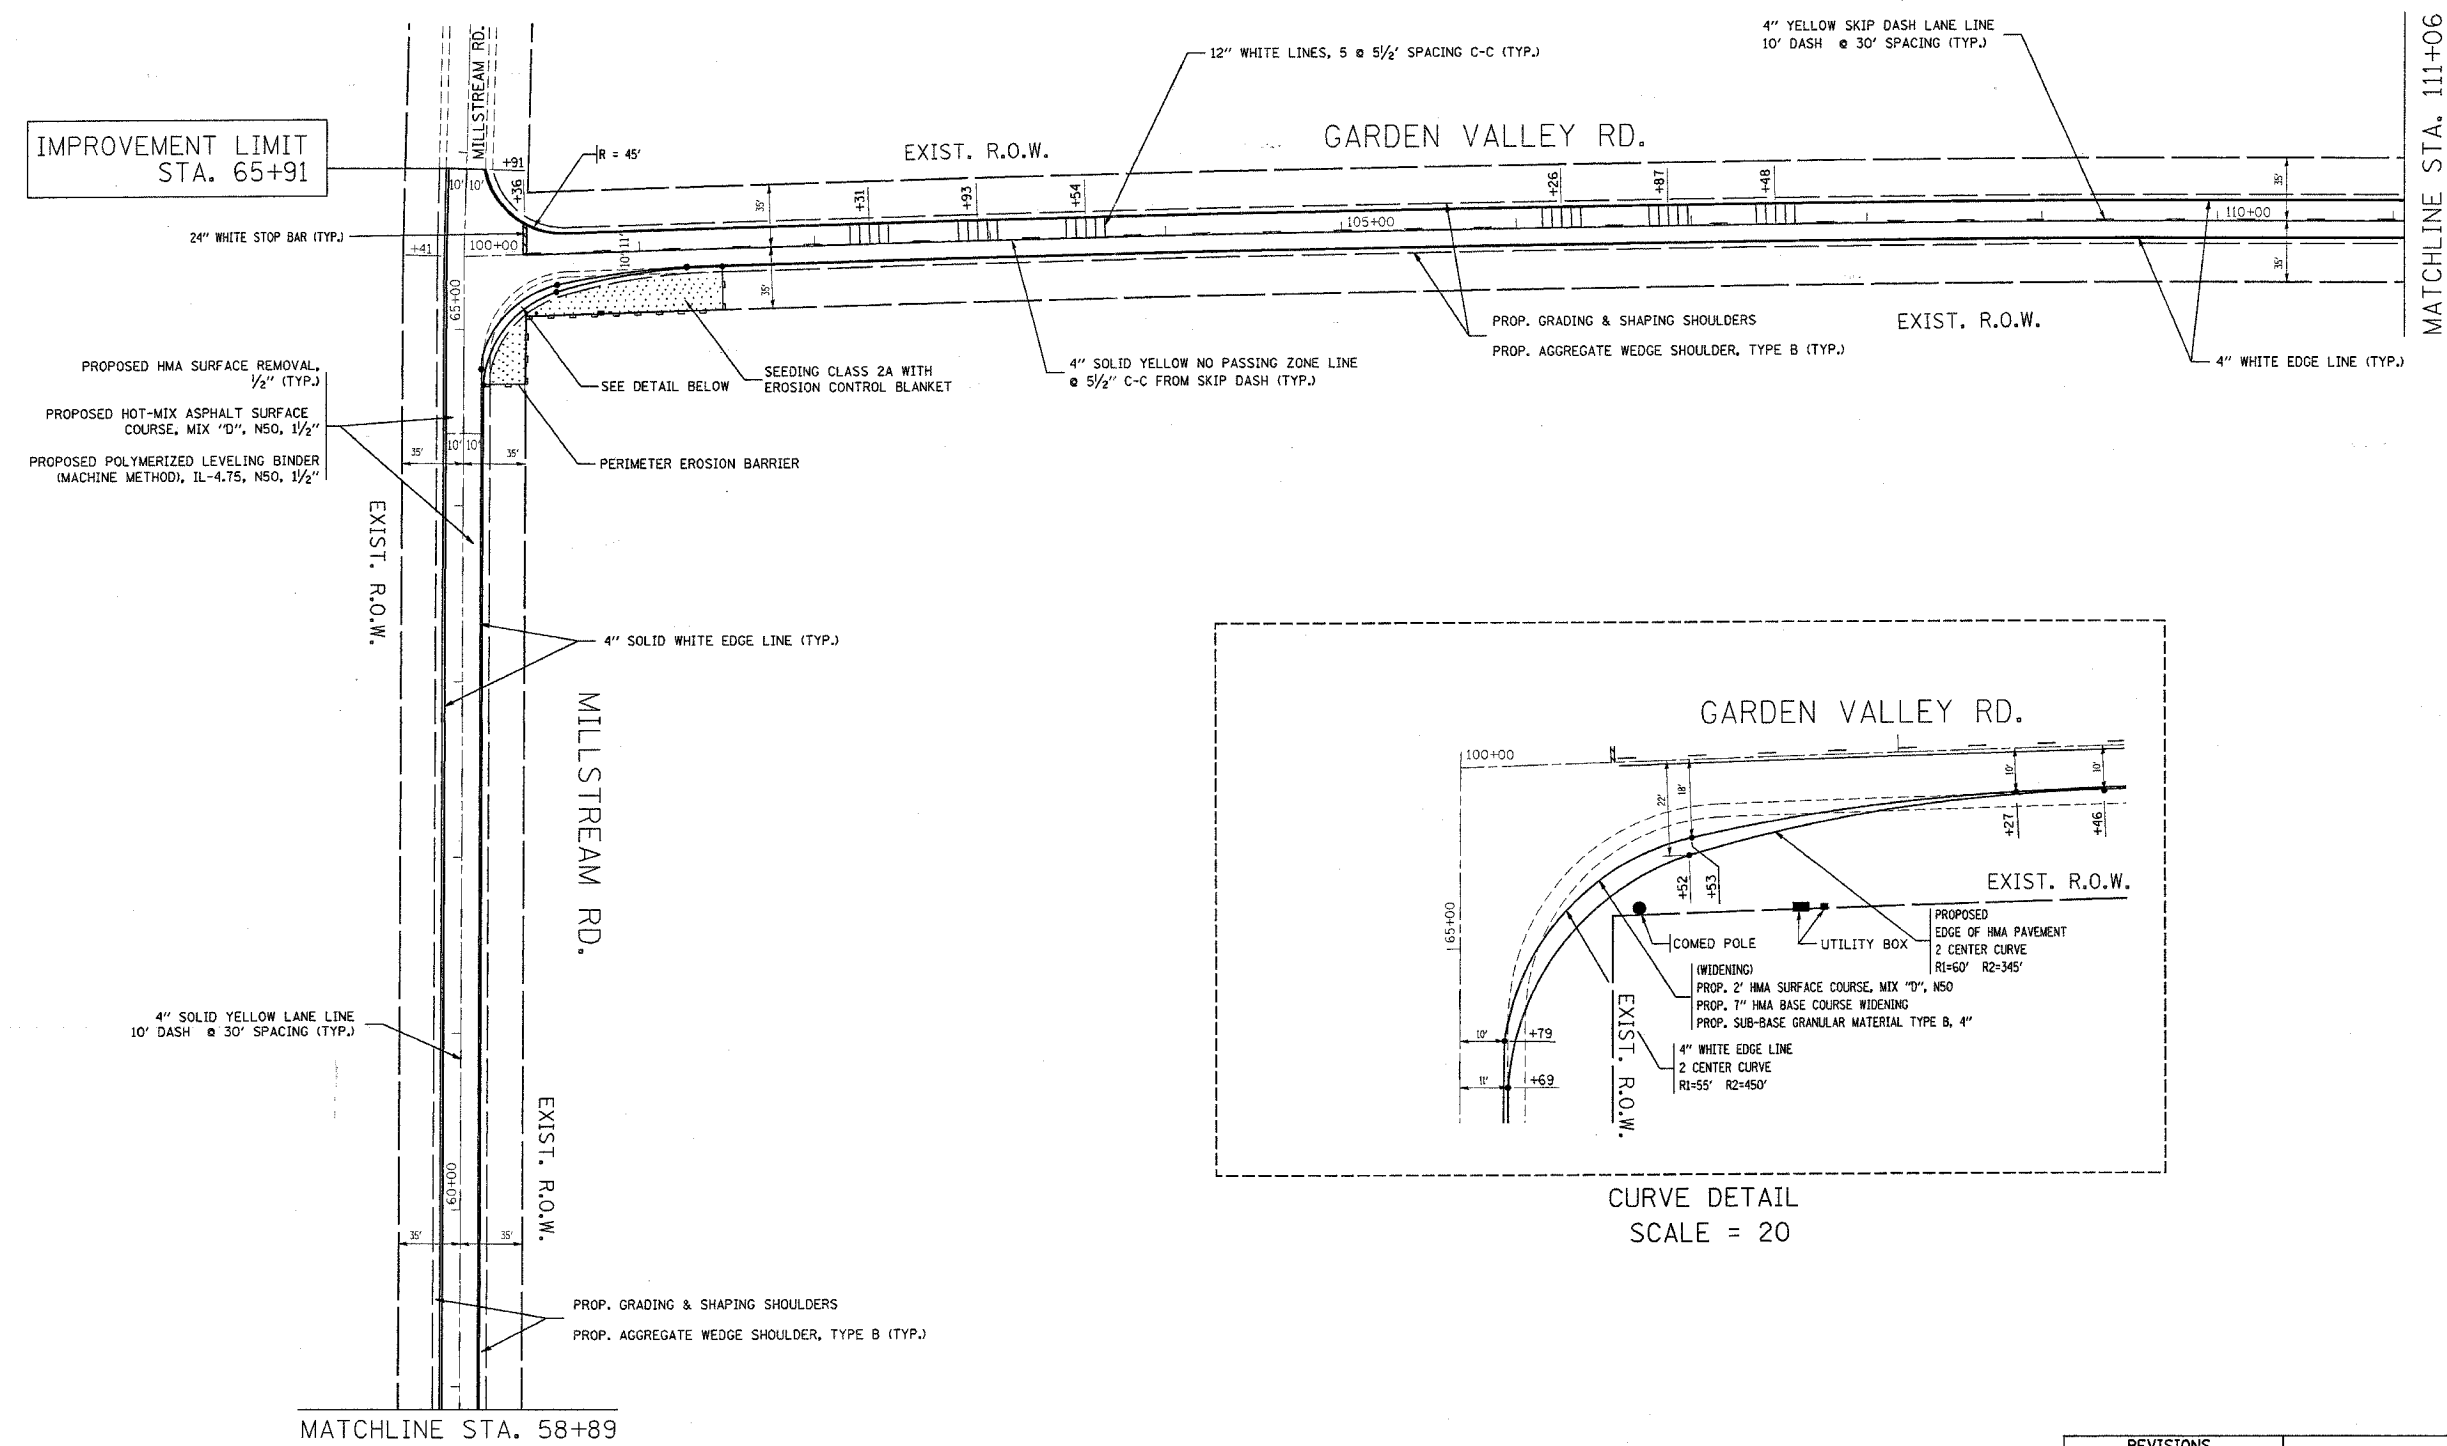

CURVE DETAIL
SCALE = 20

REVISIONS	
NAME	DATE

ILLINOIS DEPARTMENT OF TRANSPORTATION
MILLSTREAM RD. / GARDEN VALLEY RD.
DETOUR FOR BRIDGE OVER
THE SOUTH BRANCH KISHWAUKEE RIVER ON IL-176
ROADWAY AND PAVEMENT MARKING PLAN

SCALE: VERT. 1" = 50'
HORIZ. 1" = 50'
DATE 3/29/2007

DRAWN BY
CHECKED BY