


CONTRACT #62873				
F.A.P. RTE.	SECTION	COUNTY	TOTAL SHEETS	SHEET NO.
533	2004 - 117 RS	MCHENRY	26	23
STA.		TO STA.		
FED. ROAD DIST. NO. 1		ILLINOIS HIGHWAY PROJECT		

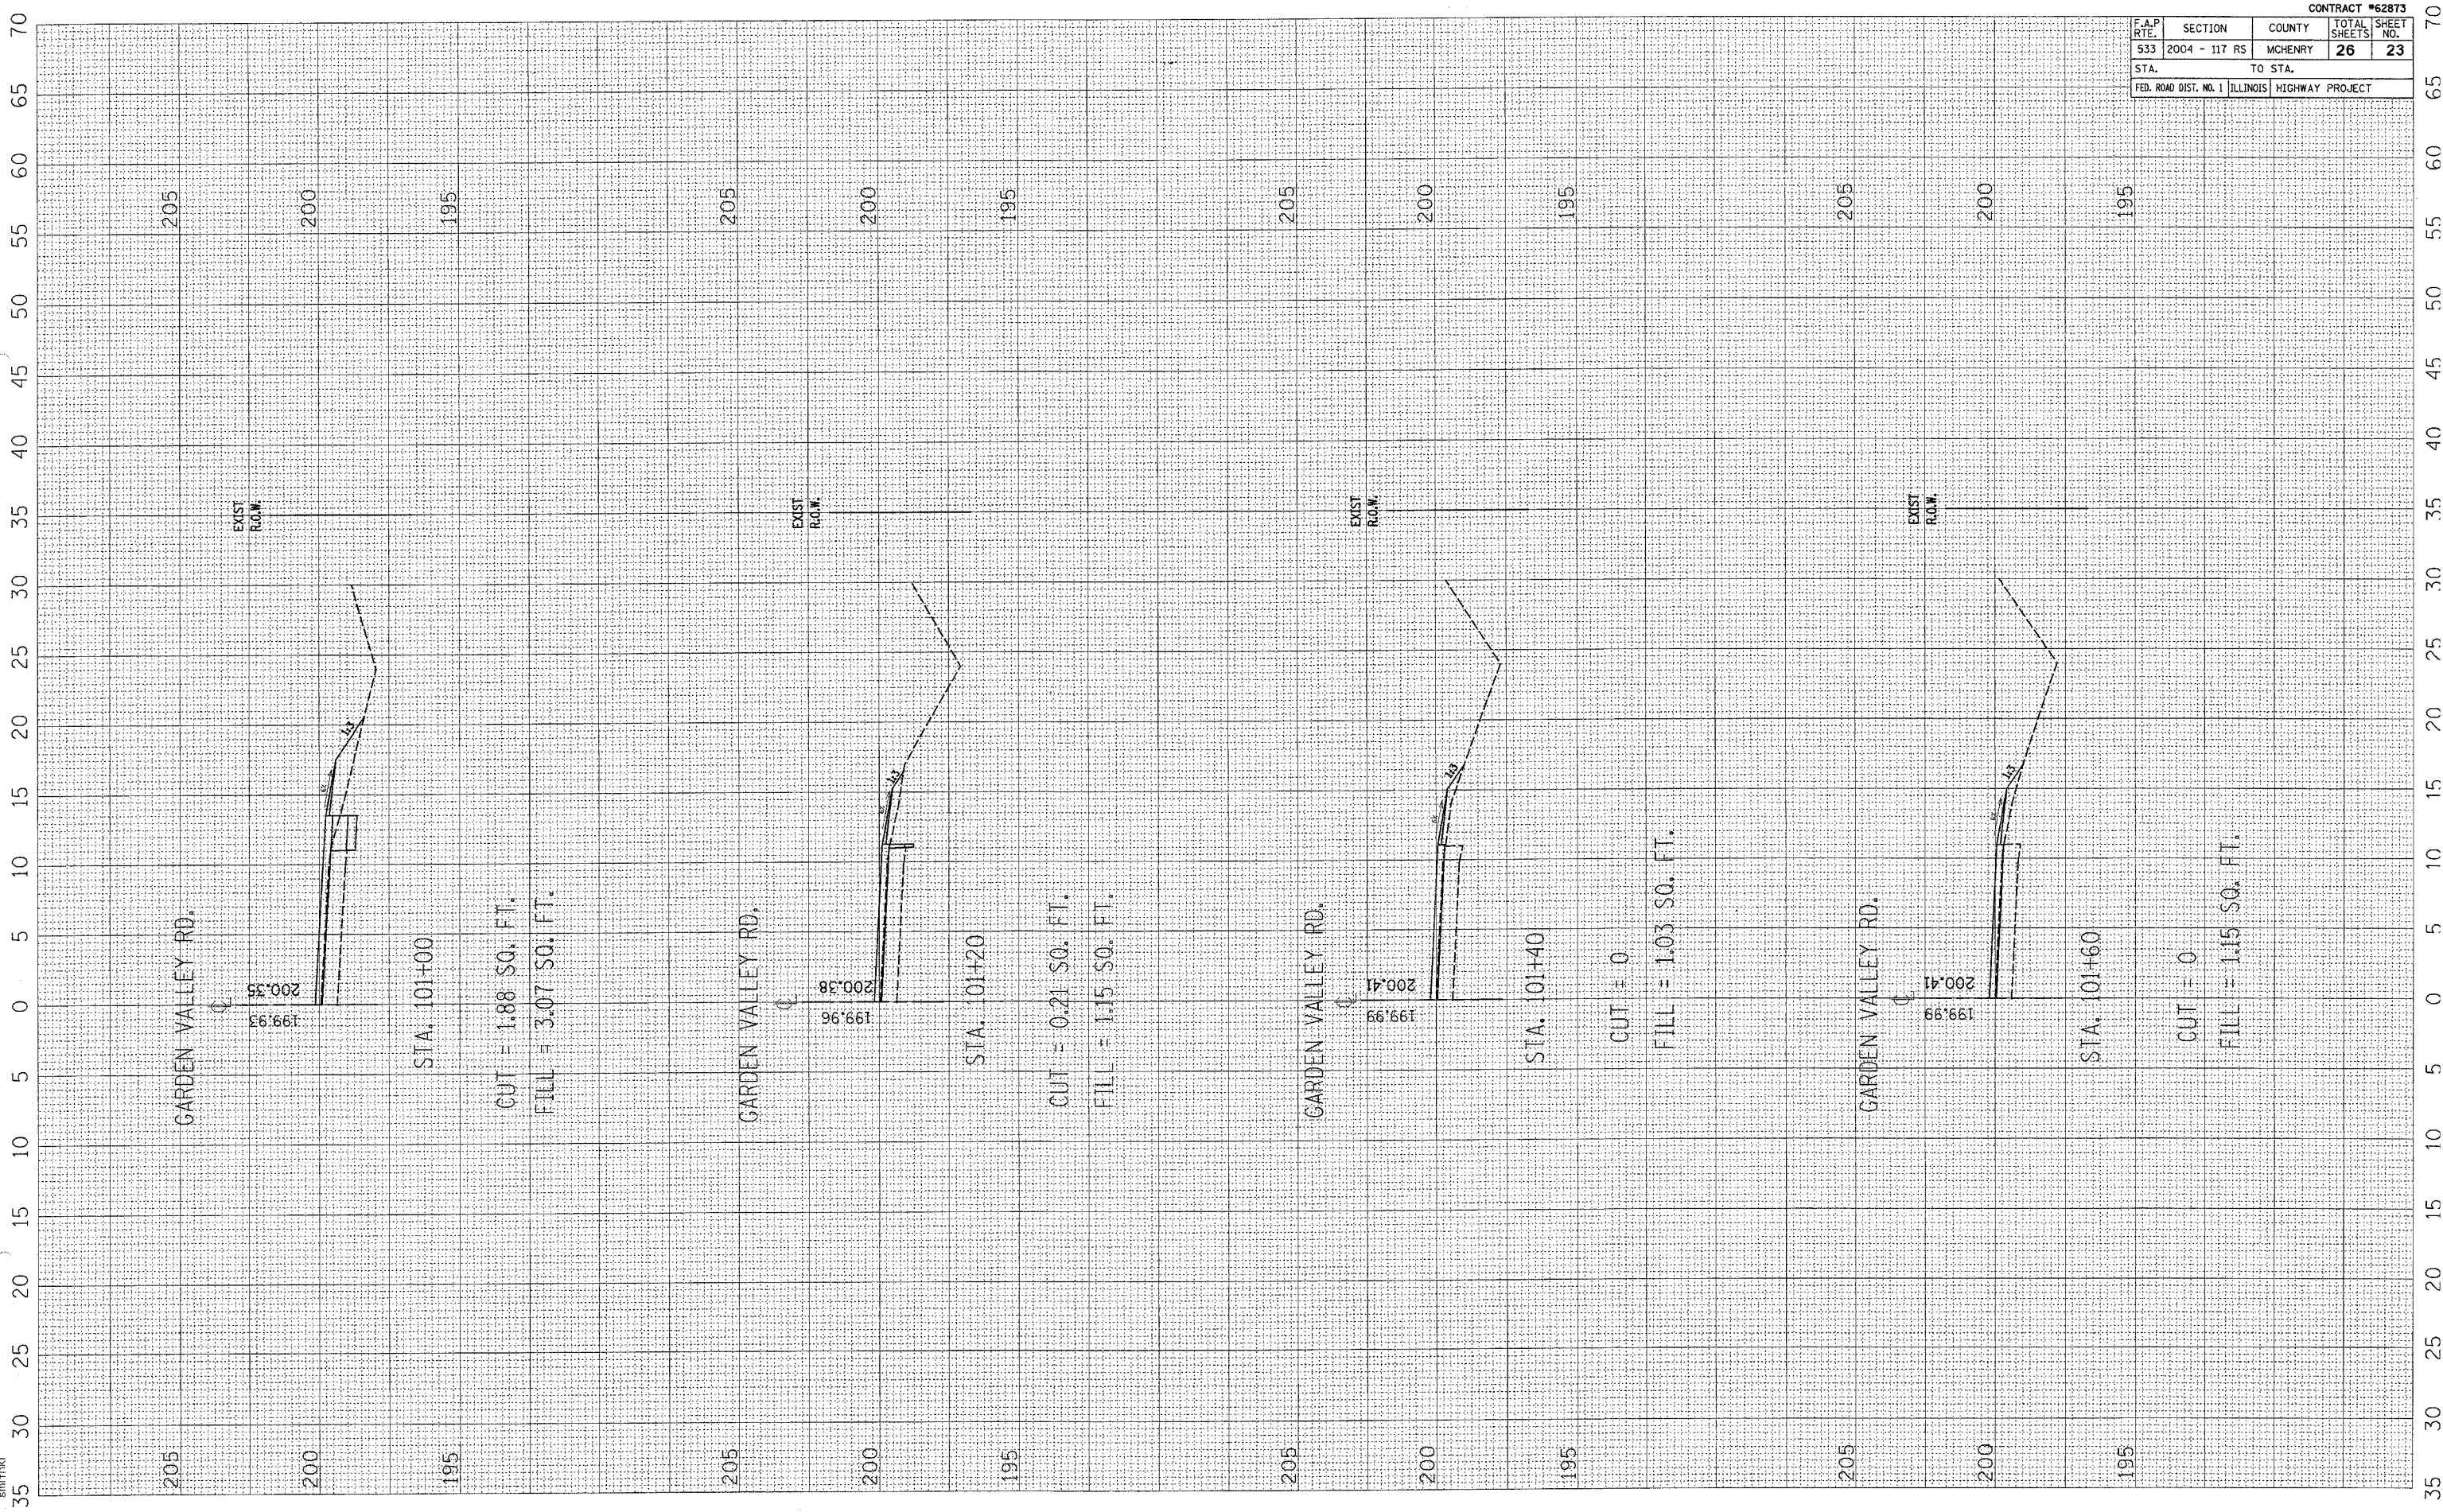

GARDEN VALLEY RD.

199.93
200.35

STA. 101+00

CUT = 1.88 SQ. FT.
FILL = 3.07 SQ. FT.

GARDEN VALLEY RD.

199.96
200.38

STA. 101+20

CUT = 0.21 SQ. FT.
FILL = 1.15 SQ. FT.

GARDEN VALLEY RD.

199.99
200.41

STA. 101+40

CUT = 0
FILL = 1.03 SQ. FT.

GARDEN VALLEY RD.

199.99
200.41

STA. 101+60

CUT = 0
FILL = 1.15 SQ. FT.