
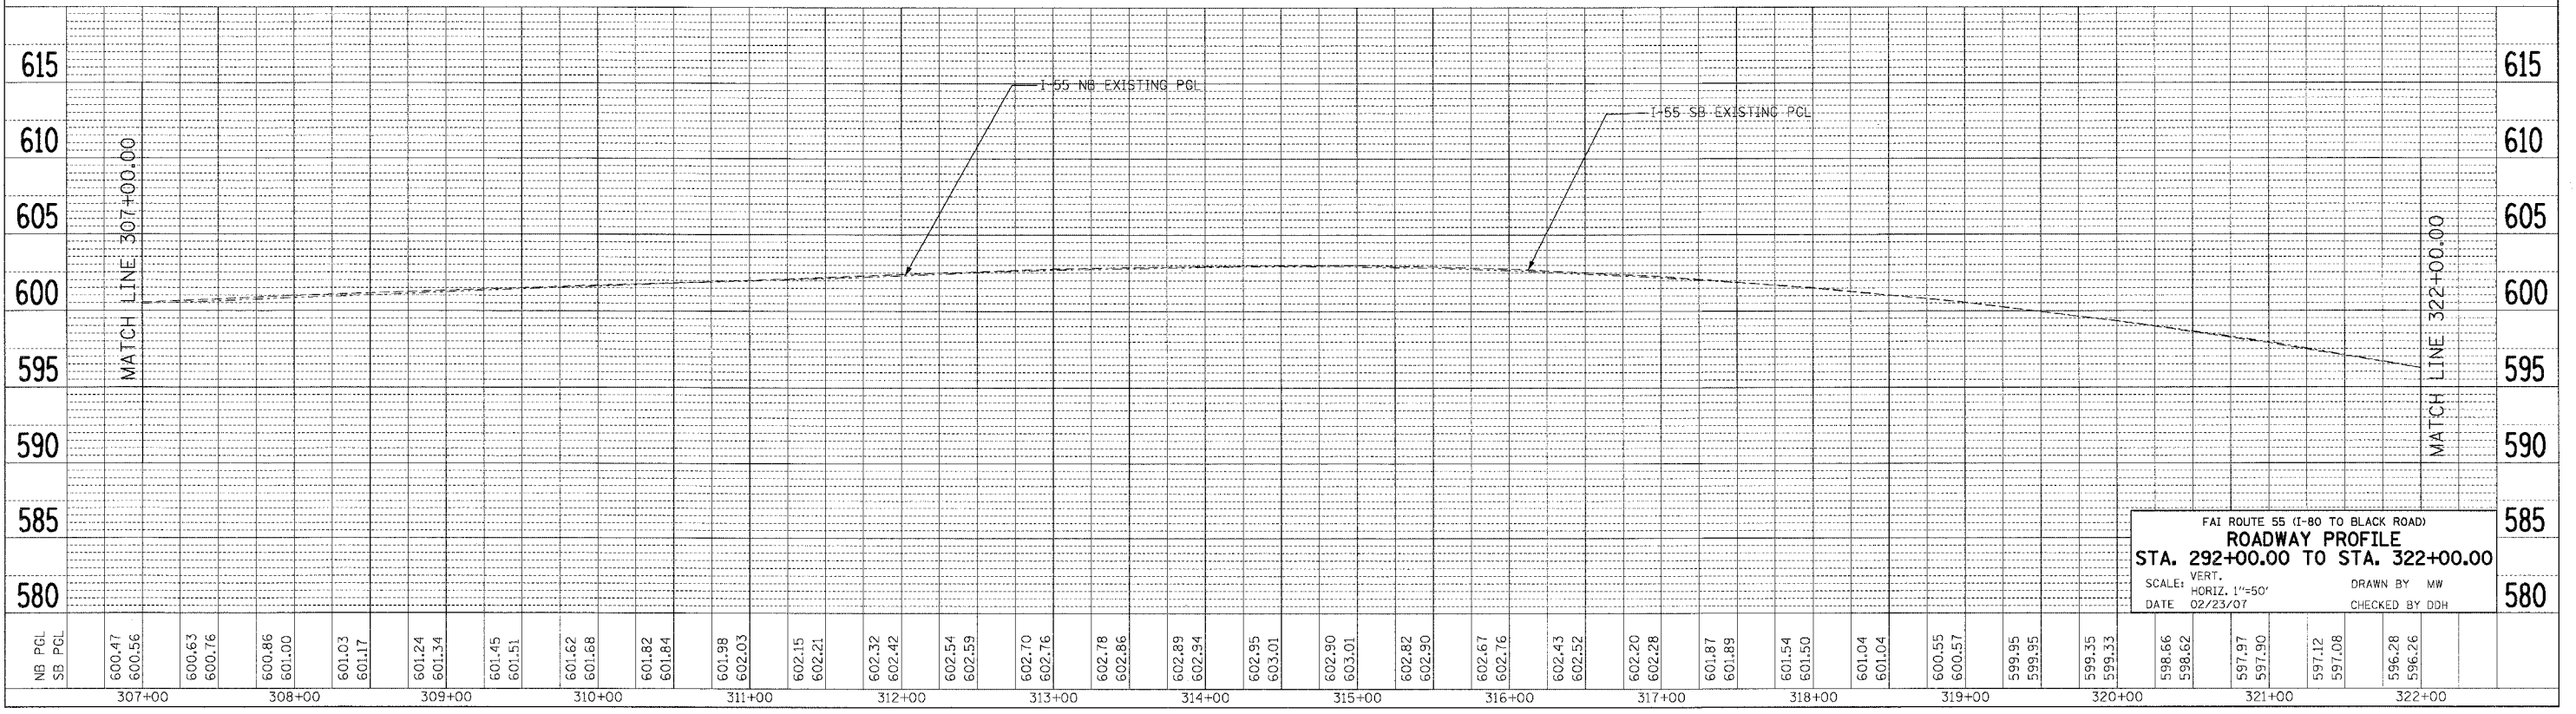


| | | | | |
|---------------------|--------------|---------------------------|--------------|-----------|
| F.A. RTE. | SECTION | COUNTY | TOTAL SHEETS | SHEET NO. |
| 55 | 99 (I&2) WRS | WILL | 334 | 65 |
| STA. | | TO STA. | | |
| FED. ROAD DIST. NO. | | ILLINOIS FED. AID PROJECT | | |

| | | | |
|----|----------|----|------|
| PL | SURVEYED | BY | DATE |
| | ALIGNED | | |
| | NOTED | | |
| | NOTED | | |
| | NOTED | | |
| | NOTED | | |

| | | | |
|---------|----------|----|------|
| PROFILE | SURVEYED | BY | DATE |
| | ALIGNED | | |
| | NOTED | | |
| | NOTED | | |
| | NOTED | | |
| | NOTED | | |

PLOT DATE = 02/23/07
 FILE NAME = MFILE8
 PLOT SCALE = 1"=50'
 USER NAME = MBSR8
 2-28-2007, 17:47:00 V:\PROJECTS\62895\DRAWING\PROFILES\PROFILES.SHT
 S:\DOCUMENTS\62895\62895\62895\PROFILES.SHT

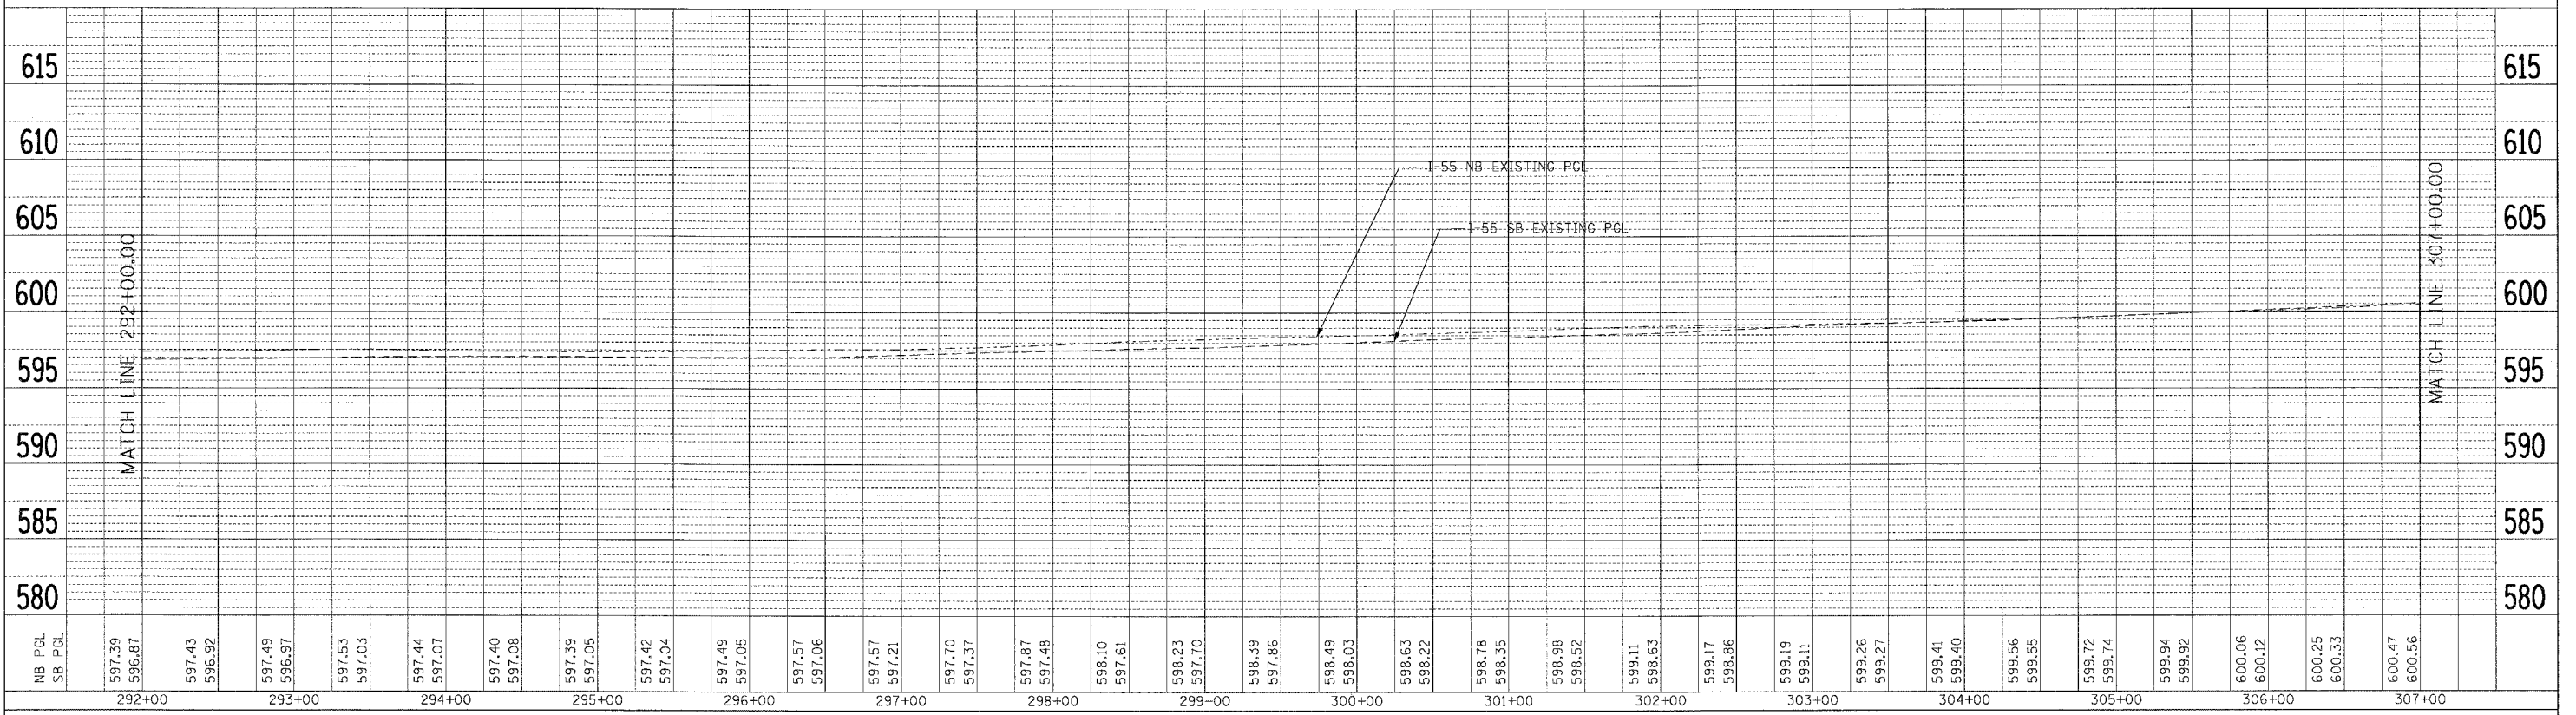

FAI ROUTE 55 (I-80 TO BLACK ROAD)
ROADWAY PROFILE
 STA. 292+00.00 TO STA. 322+00.00
 SCALE: VERT. 1"=50'
 DATE 02/23/07
 DRAWN BY MW
 CHECKED BY DDH