
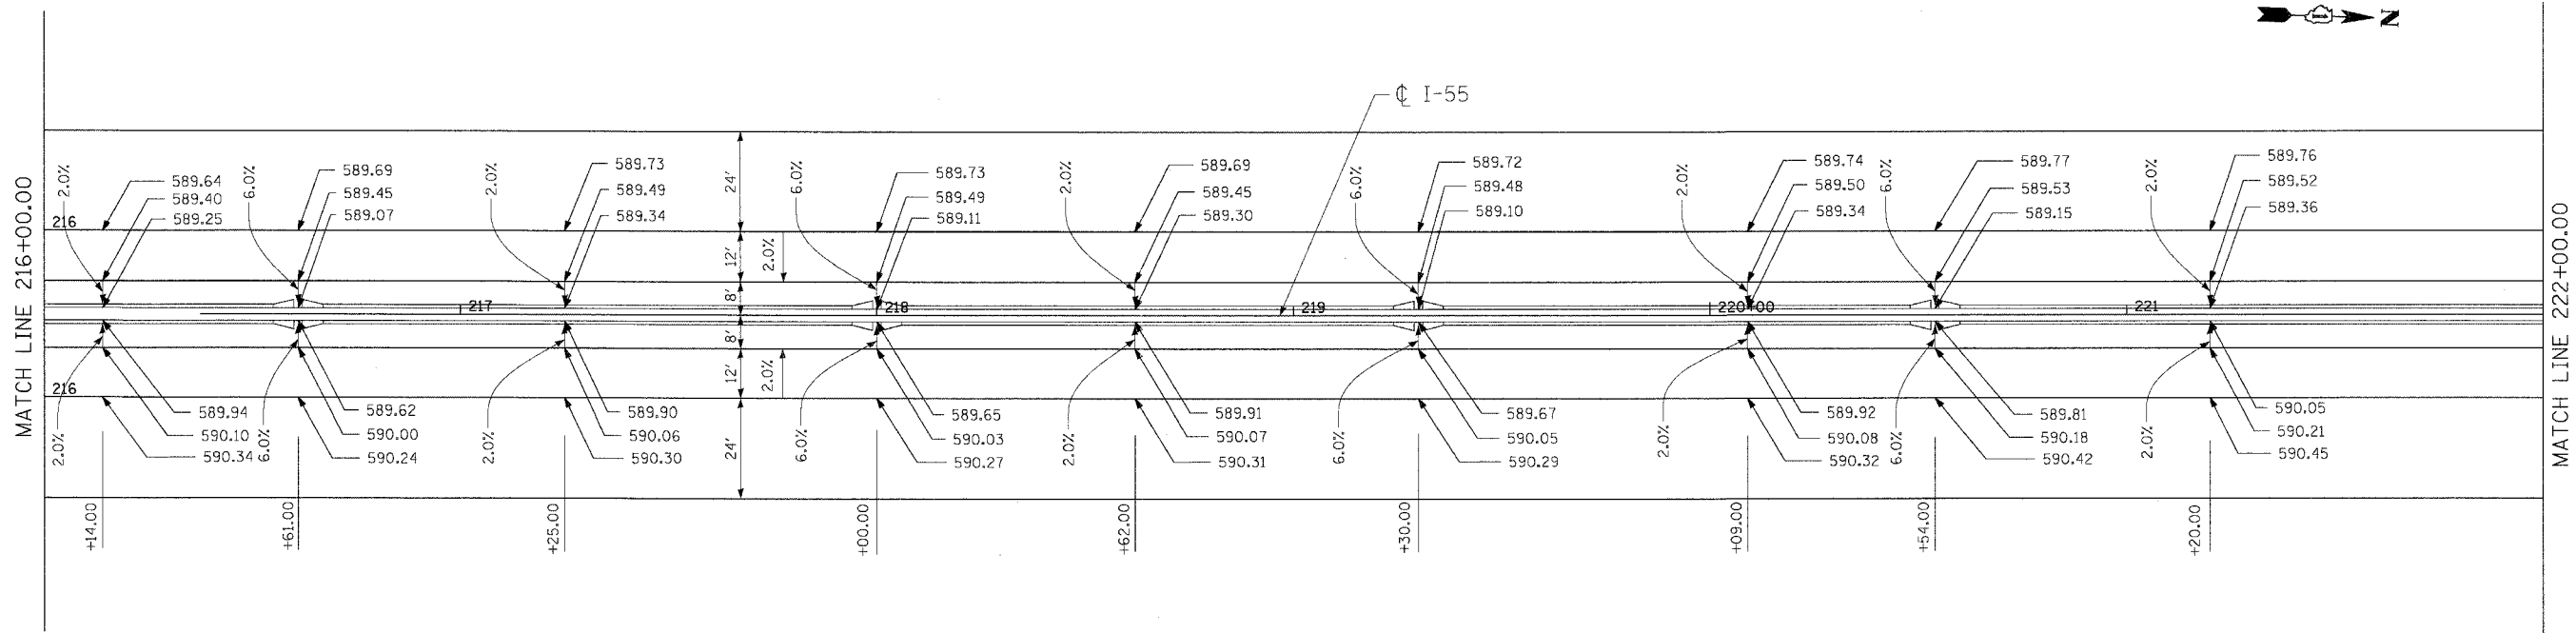


F.A.I. R.T.E.	SECTION	COUNTY	TOTAL SHEETS	SHEET NO.
55	99 (I&2) WRS	WILL	334	70
STA.	TO STA.			
FED. ROAD DIST. NO.	ILLINOIS FED. AID PROJECT			

NOTE
SEE SHEET 84 FOR I-55 SB EXIT RAMP TO I-80 AND AUXILIARY LANE PAVEMENT ELEVATION DETAILS

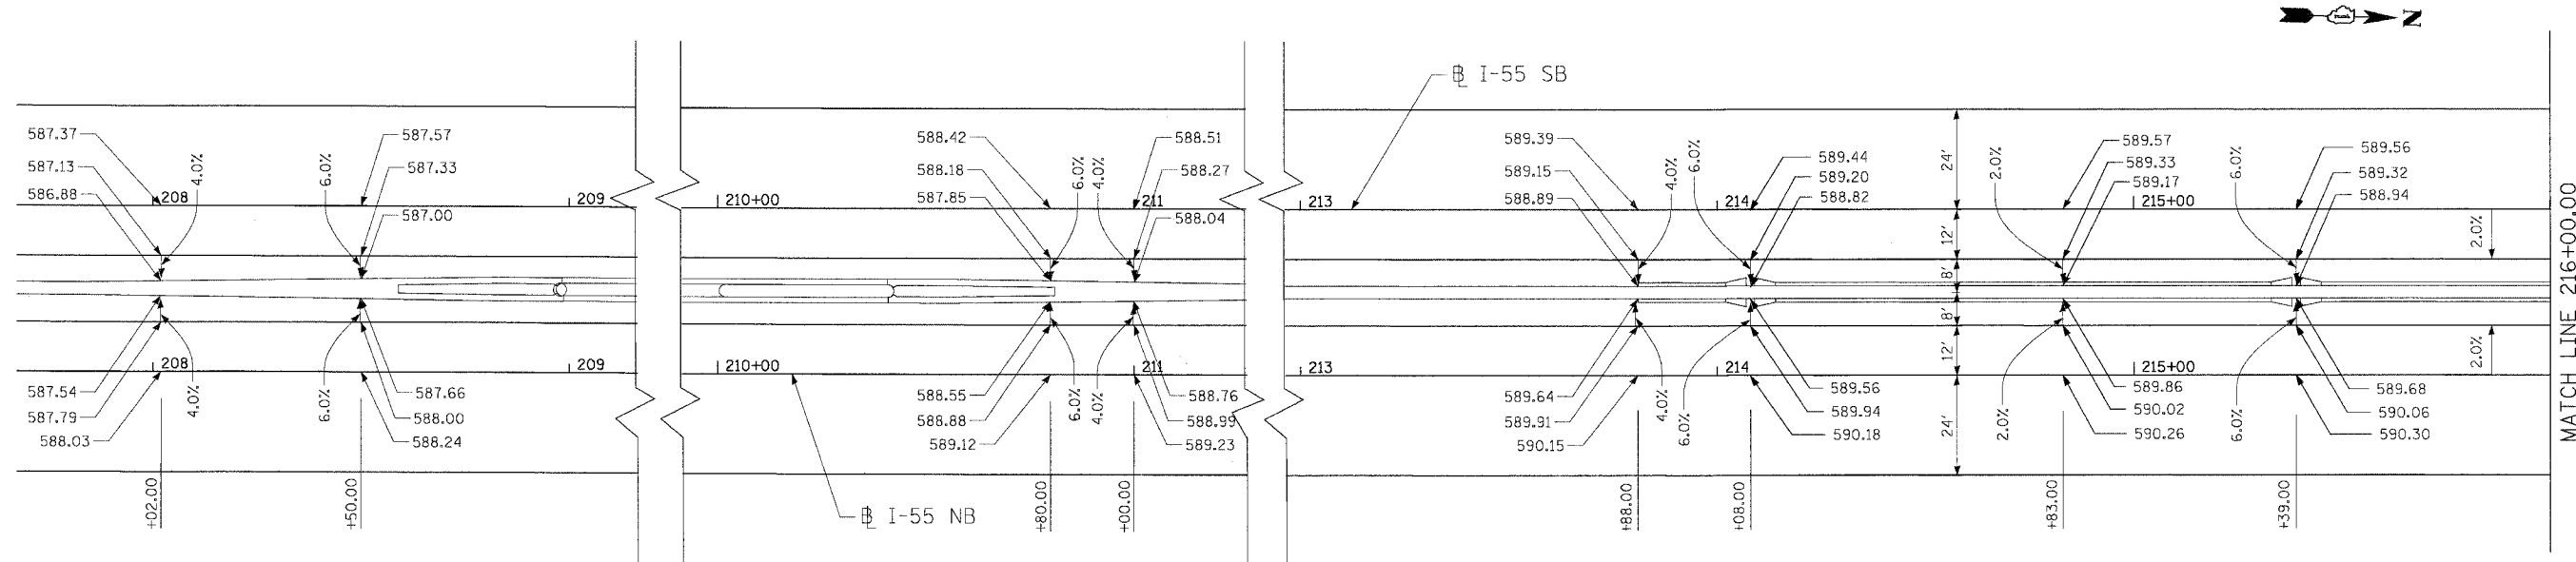

PLOT DATE = #DATE#
FILE NAME = #FILE#
PLOT SCALE = #SCALE#
USER NAME = #USER#

REVISIONS	
NAME	DATE

ILLINOIS DEPARTMENT OF TRANSPORTATION
FAI ROUTE 55 (I-80 TO BLACK ROAD)
WIDENING AND RESURFACING

PAVEMENT ELEVATION DETAILS
FAI 55
STA. 208+00.00 TO STA. 222+00.00

SCALE: 1"=20'
DATE 02/23/07

DRAWN BY MRK
CHECKED BY DDH

TENG TENG & ASSOCIATES, INC.
ENGINEERS/ARCHITECTS/PLANNERS
CHICAGO, ILLINOIS