
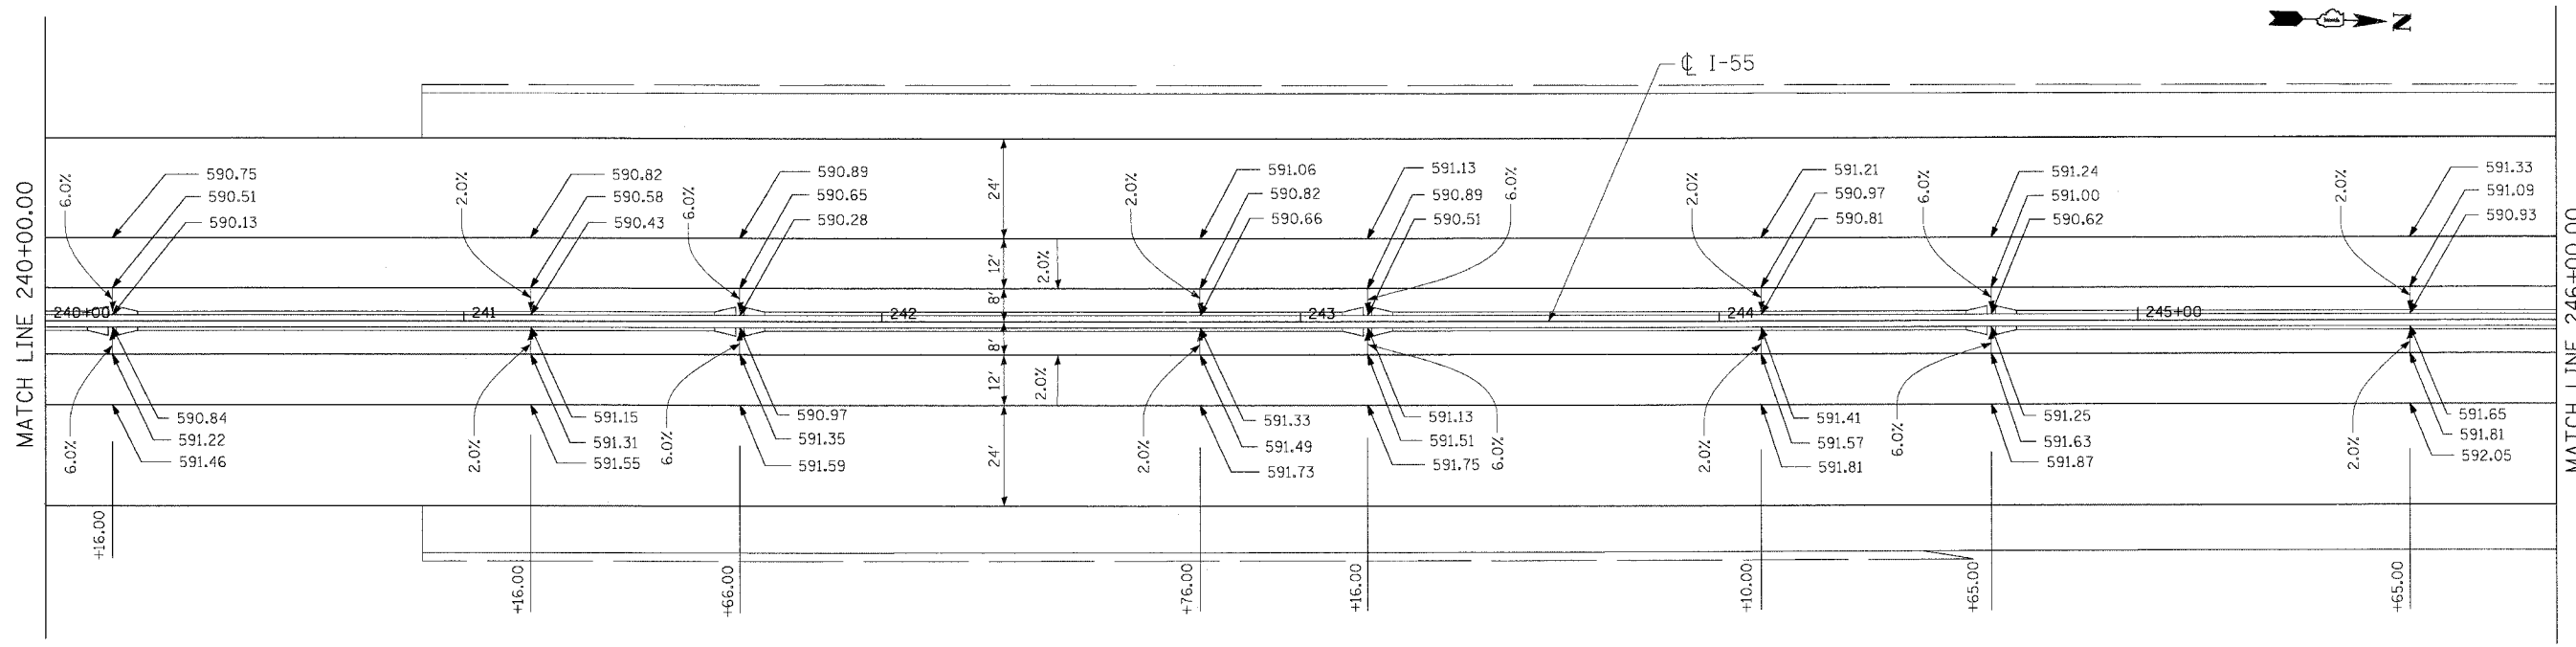


CONTRACT NO. 62895			
F.A.I. RTE.	SECTION	COUNTY	TOTAL SHEETS
55	99 (I&2) WRS	WILL	334
STA.	TO STA.		SHEET NO.
			72
FED. ROAD DIST. NO.	ILLINOIS FED. AID PROJECT		

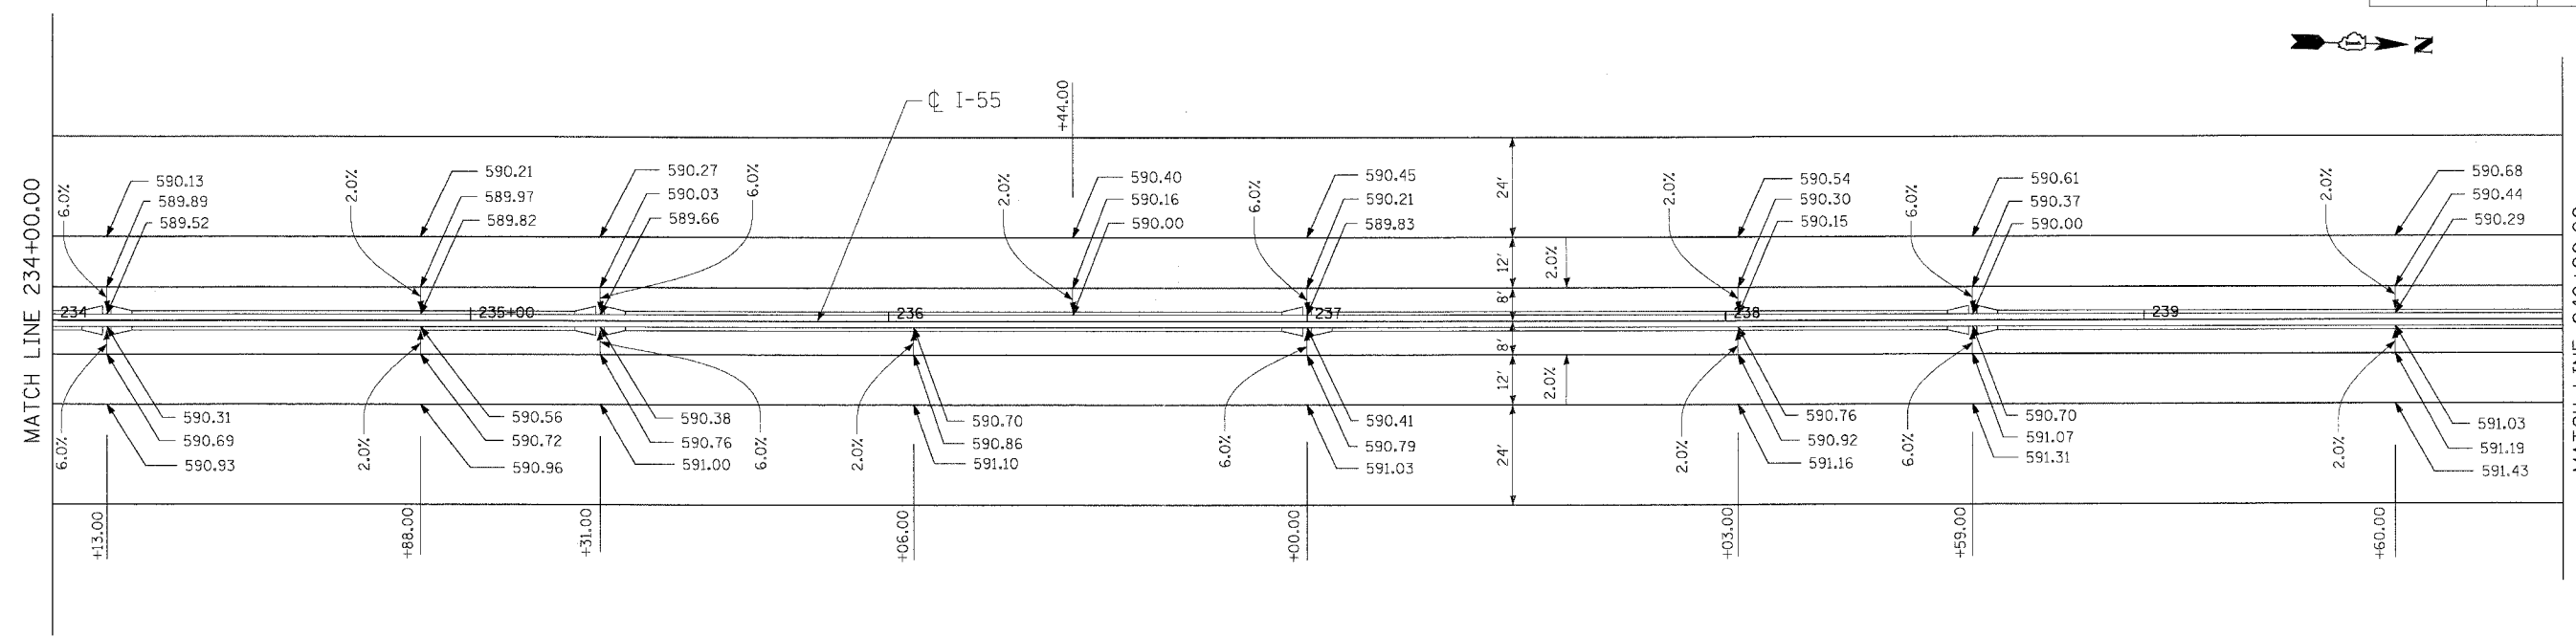

PLOT DATE = 02/23/07
 FILE NAME = P:\9113\I&2\I-55\PAV\I-55_PAV_DET_SHT.dwg
 PLOT SCALE = 1/4"=20'
 USER NAME = dmiller

REVISIONS	
NAME	DATE

ILLINOIS DEPARTMENT OF TRANSPORTATION
 FAI ROUTE 55 (I-80 TO BLACK ROAD)
 WIDENING AND RESURFACING
PAVEMENT ELEVATION DETAILS
FAI 55
STA. 234+00.00 TO STA. 246+00.00
 SCALE: 1/4"=20'
 DATE 02/23/07
 DRAWN BY MRK
 CHECKED BY DDH

