
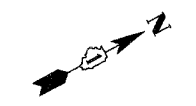
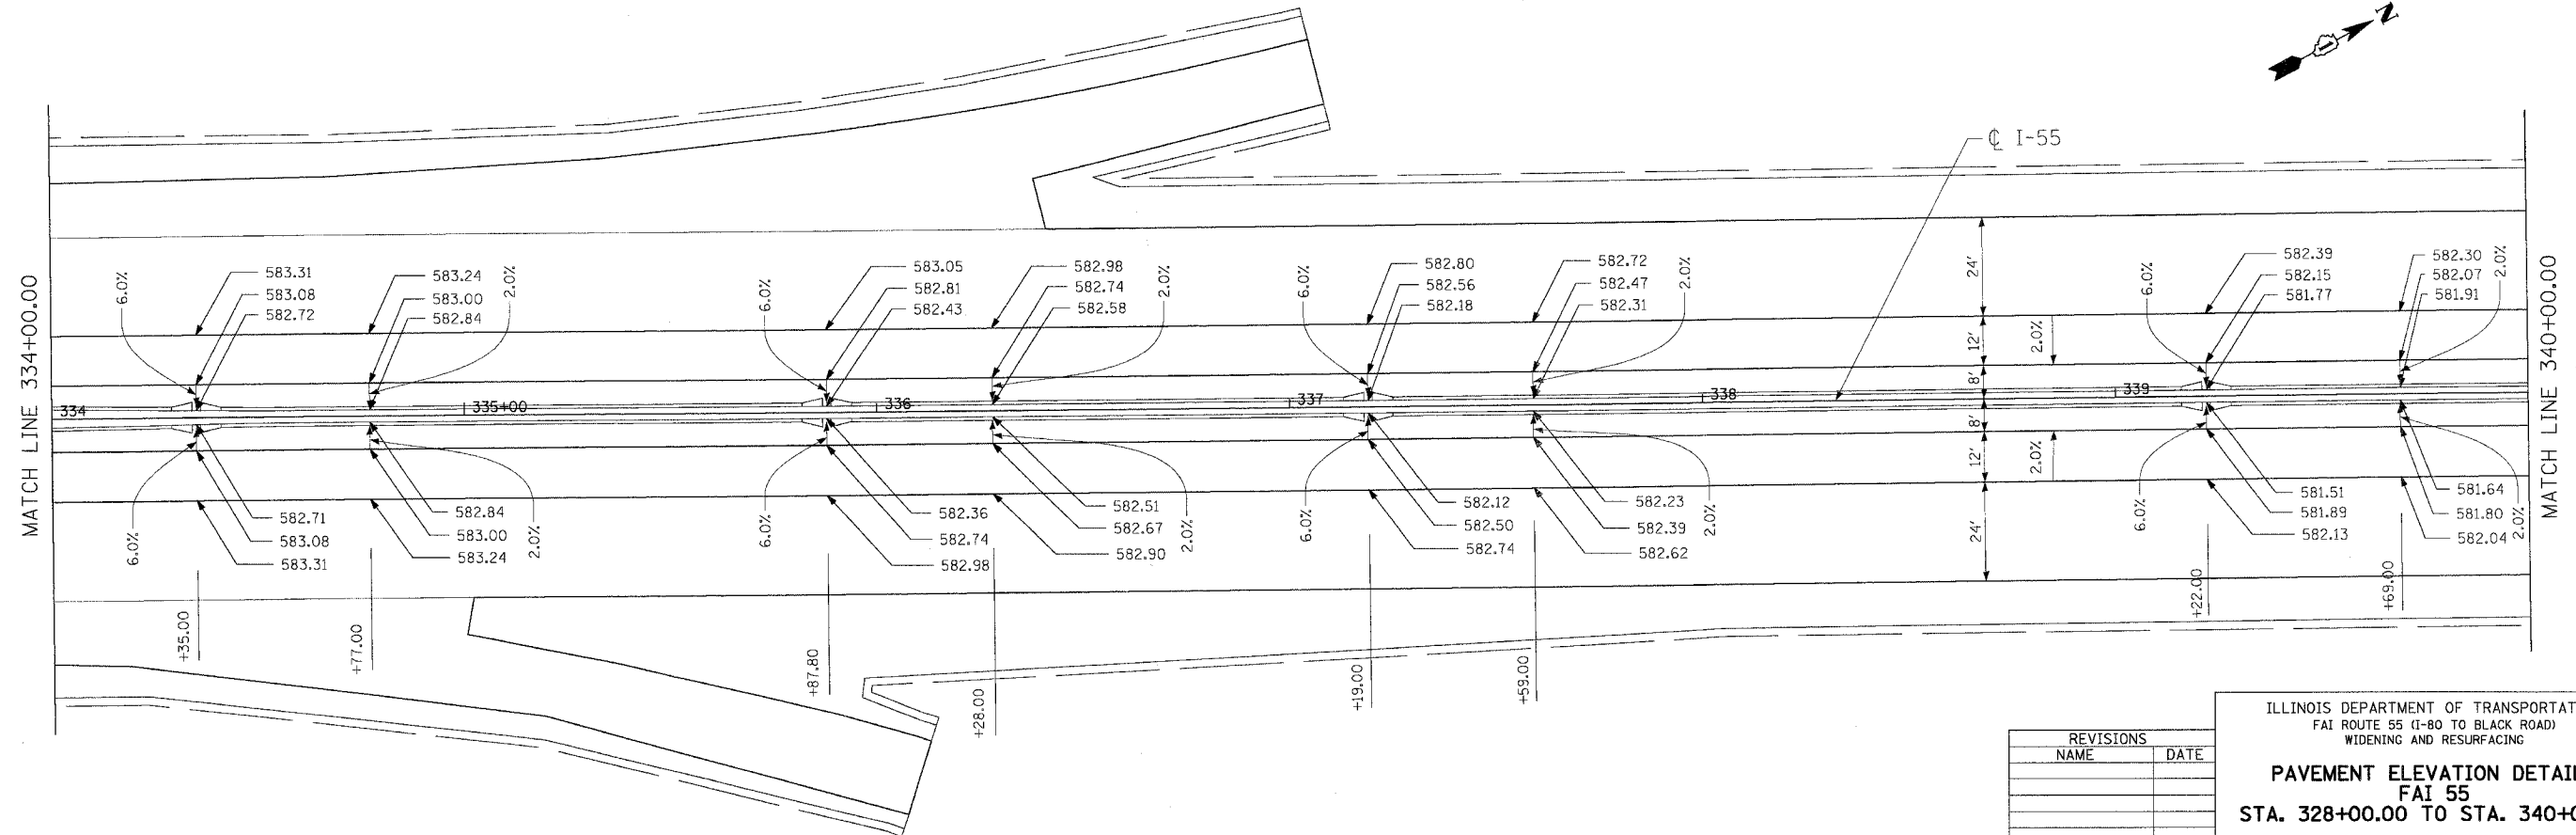
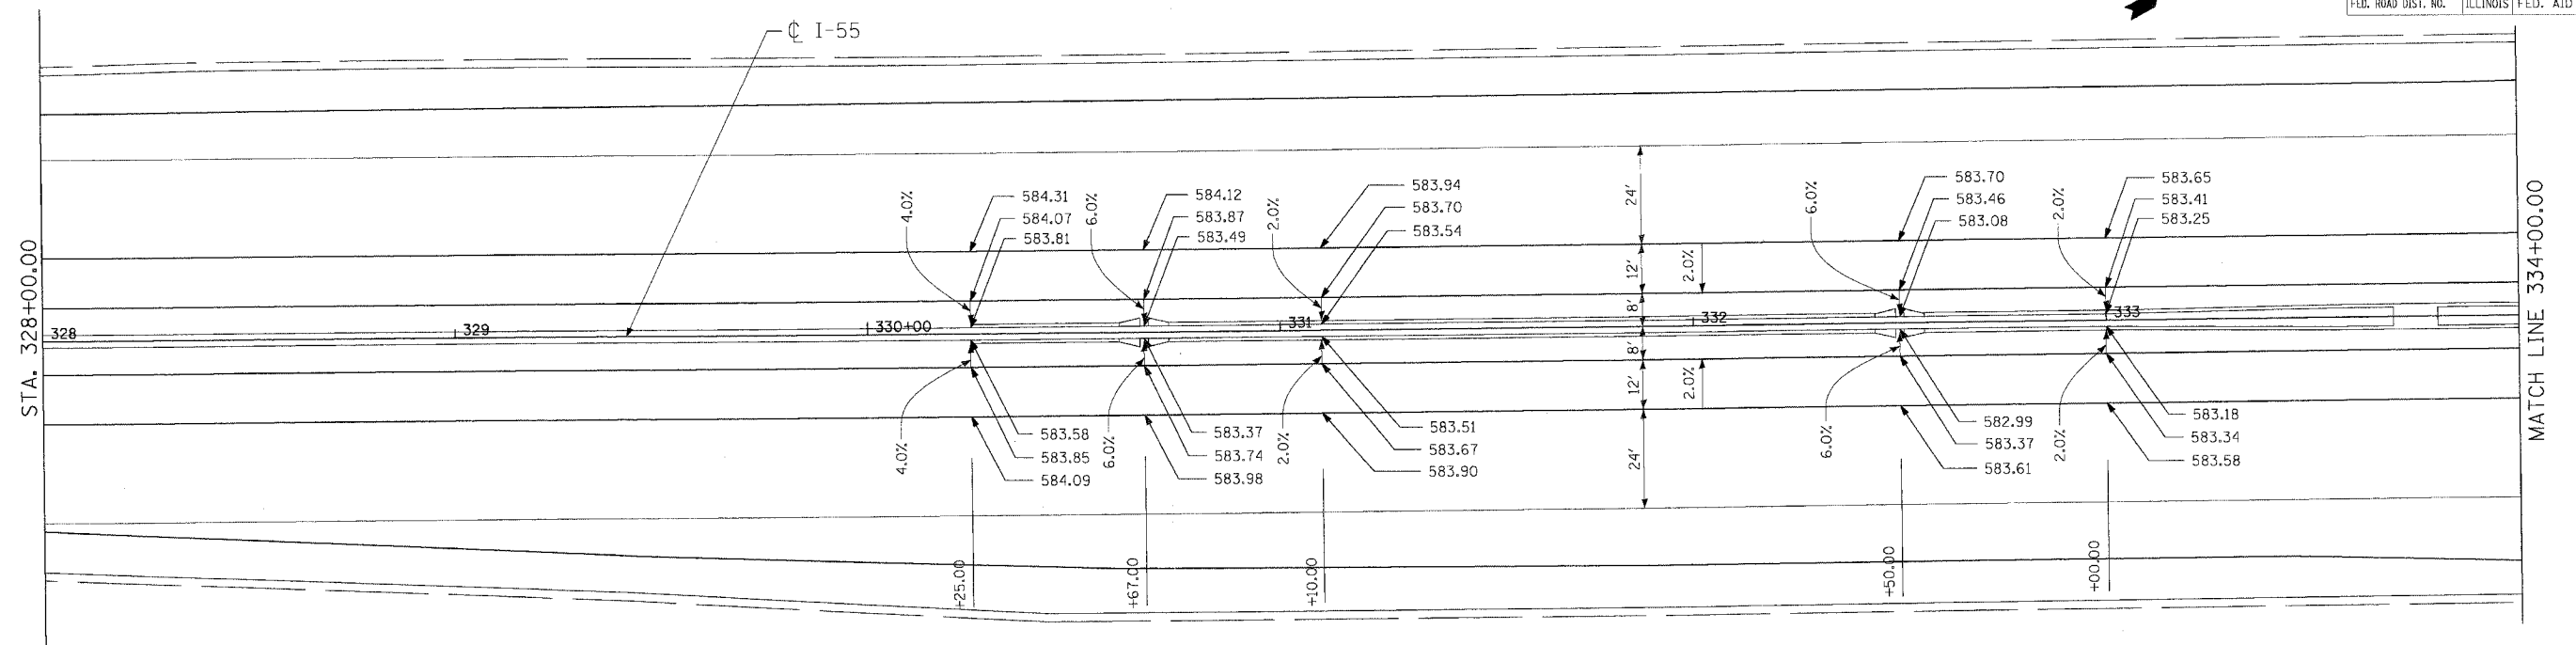


F.A.I. No.	SECTION	COUNTY	TOTAL SHEETS
55	99 (1&2) WRS	WILL	334 / 77
STA. TO STA.		ILLINOIS FED. AID PROJECT	

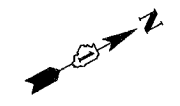

PLT DATE = 02/23/07  
FILE NAME = 021115.DWG  
USER NAME = DDH

REVISIONS	
NAME	DATE

ILLINOIS DEPARTMENT OF TRANSPORTATION  
FAI ROUTE 55 (I-80 TO BLACK ROAD)  
WIDENING AND RESURFACING

**PAVEMENT ELEVATION DETAILS**  
**FAI 55**  
**STA. 328+00.00 TO STA. 340+00.00**

SCALE: 1"=20'  
DATE: 02/23/07

DRAWN BY: MRK  
CHECKED BY: DDH

**TENG**  
TENG & ASSOCIATES, INC.  
ENGINEERS/ARCHITECTS/PLANNERS  
CHICAGO, ILLINOIS