


F.A. RTE.	SECTION	COUNTY	TOTAL SHEETS	SHEET NO.
55	99 (I&2) WRS	WILL	334	94
STA. TO STA.				
FED. ROAD DIST. NO.			ILLINOIS FED. AID PROJECT	

DATE	BY
DATE	BY
DATE	BY
DATE	BY

DATE	BY
DATE	BY
DATE	BY
DATE	BY

PLOT DATE = 02/23/07
 FILE NAME = #FILEL4
 USER NAME = #USER18
 5:29:20PM 02/23/07 W:\SHRINK\2
 SUBCUPEN\228386\ACT\FILE\05A\5885A\05A.SHT

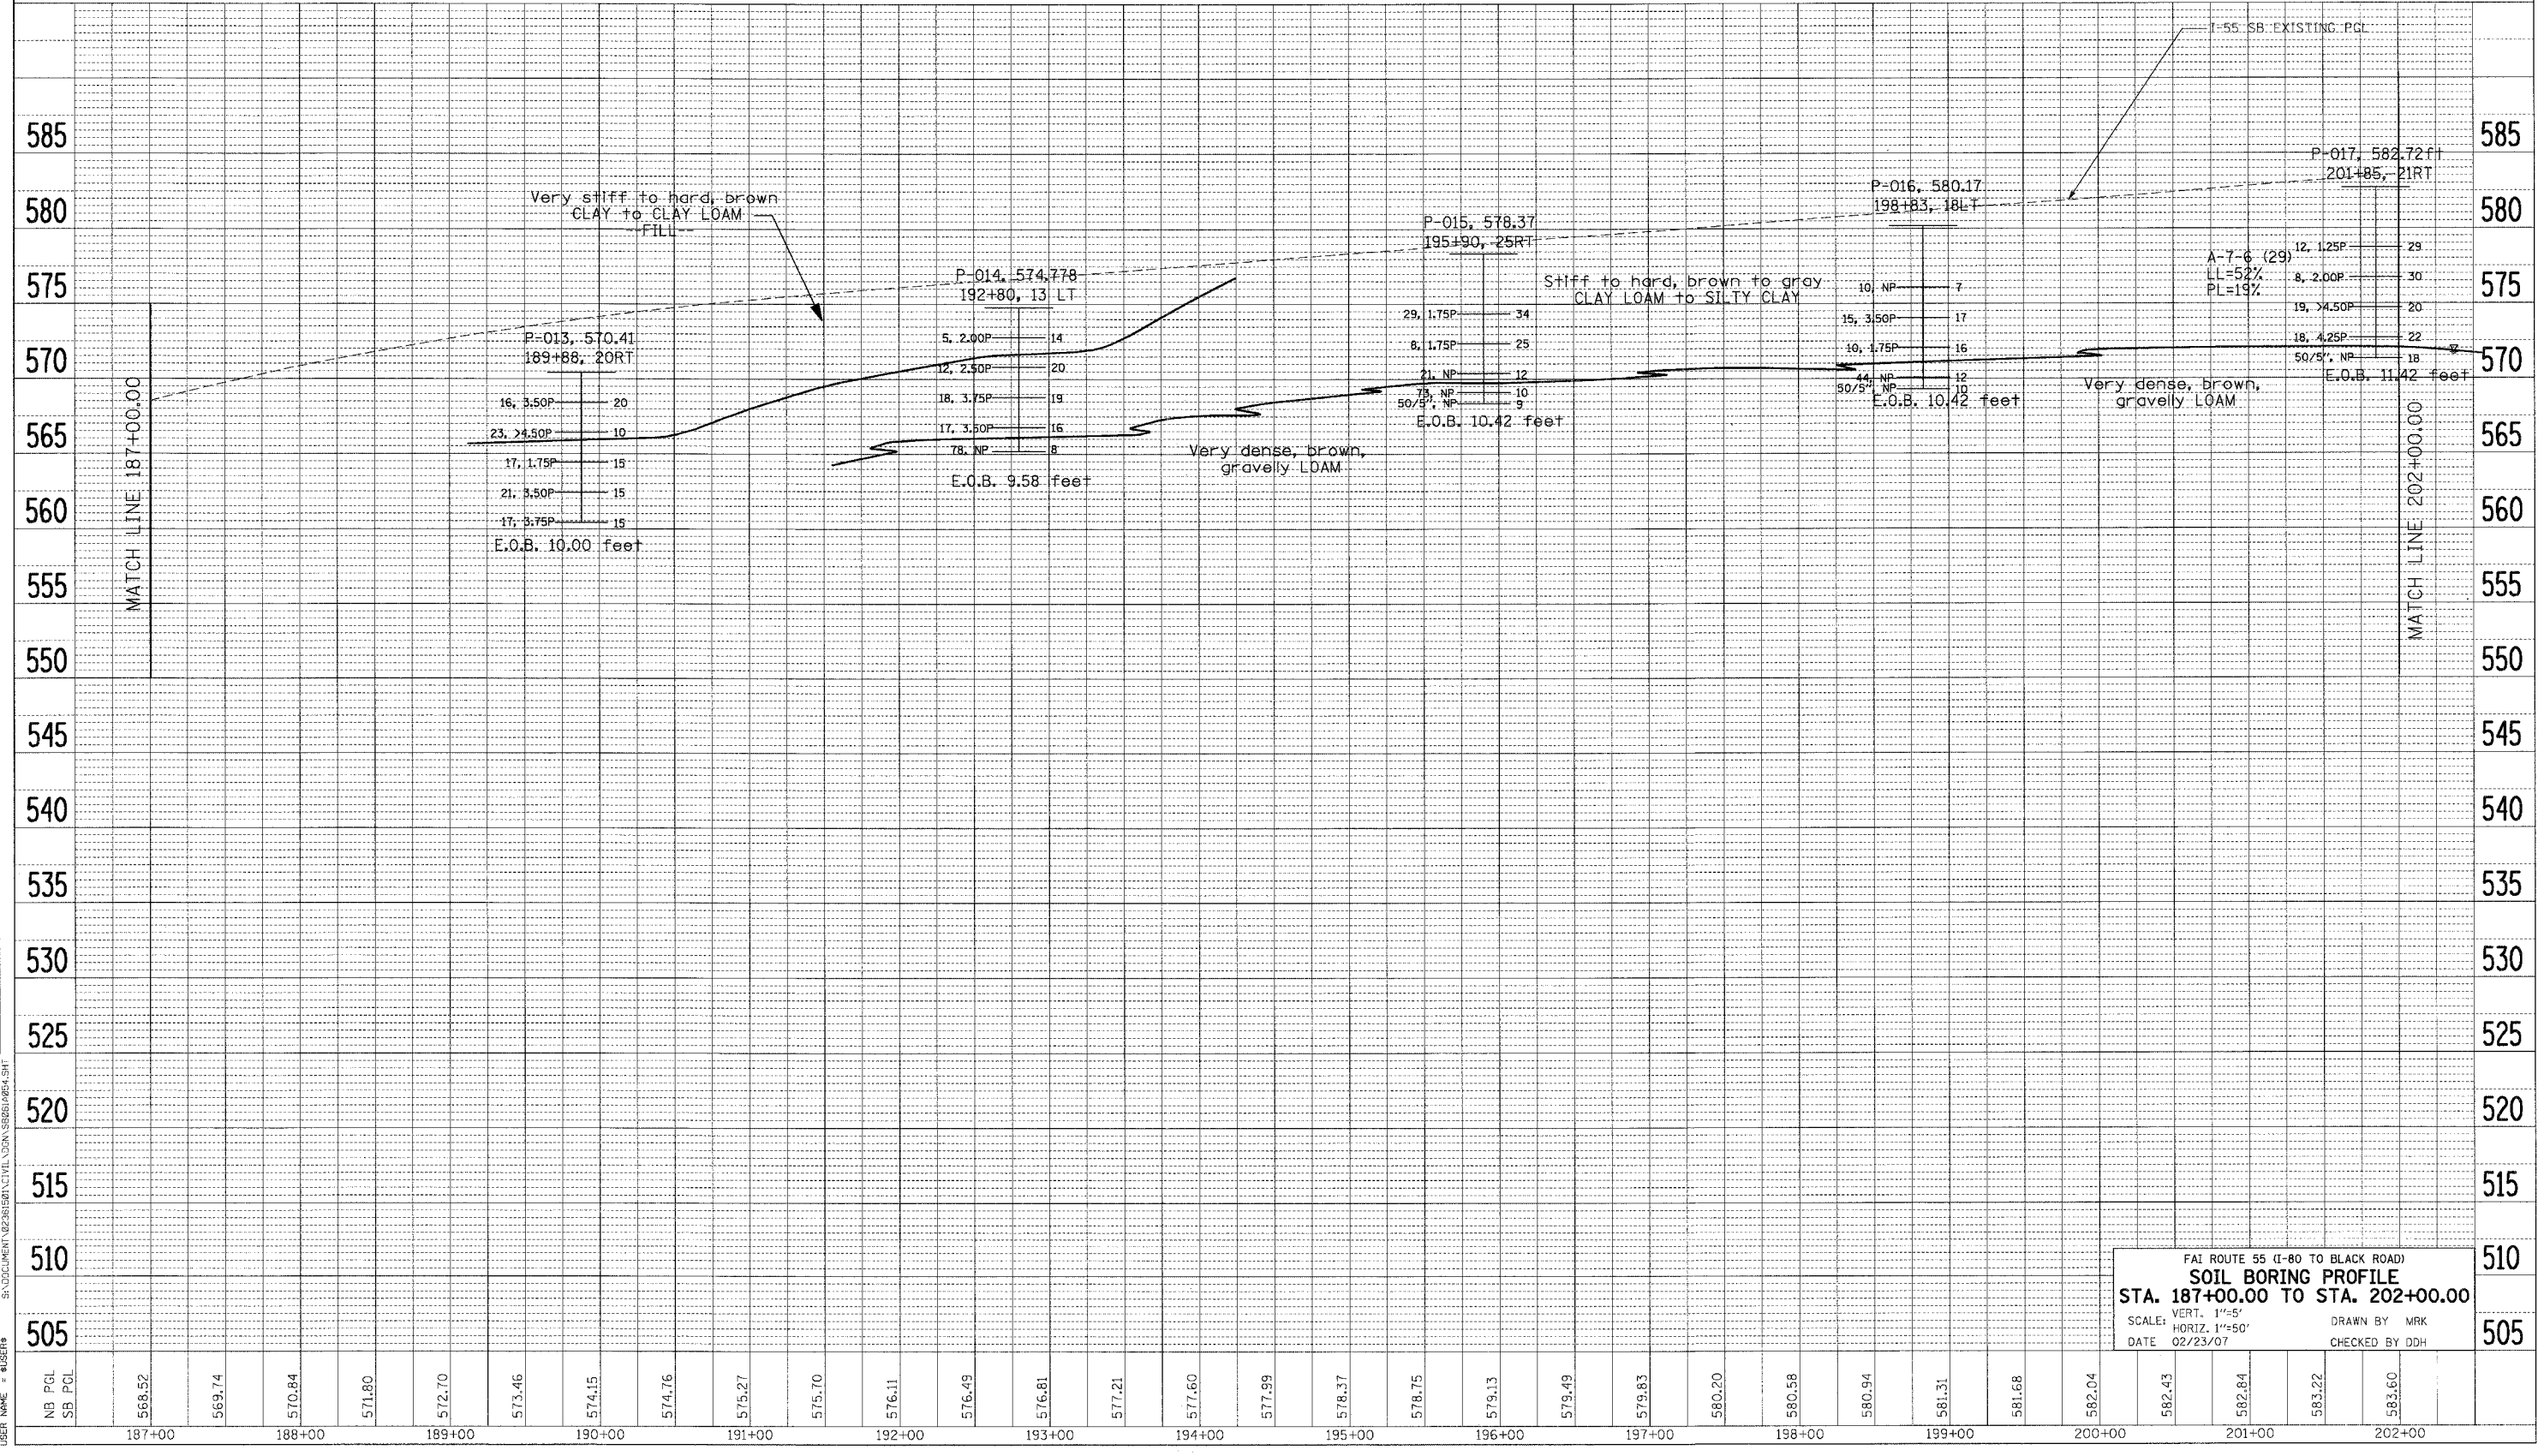

FAI ROUTE 55 (I-80 TO BLACK ROAD)
SOIL BORING PROFILE
 STA. 187+00.00 TO STA. 202+00.00
 SCALE: VERT. 1"=5'
 HORIZ. 1"=50'
 DATE 02/23/07
 DRAWN BY MRK
 CHECKED BY DDH