


F.A. RTE.	SECTION	COUNTY	TOTAL SHEETS	SHEET NO.
55	99 (I&2) WRS	WILL	334	96
STA.		TO STA.		
FED. ROAD DIST. NO.		ILLINOIS FED. AID PROJECT		

DATE	BY
DATE	BY

DATE	BY
DATE	BY

PLOT DATE: 02/23/07
 FILE NAME: 021101.dwg
 USER NAME: muser18
 S:\PROJECTS\62895\62895A\CIVIL\WORK\SSB\SSB\SSB\SSB.SHT
 MUSER18

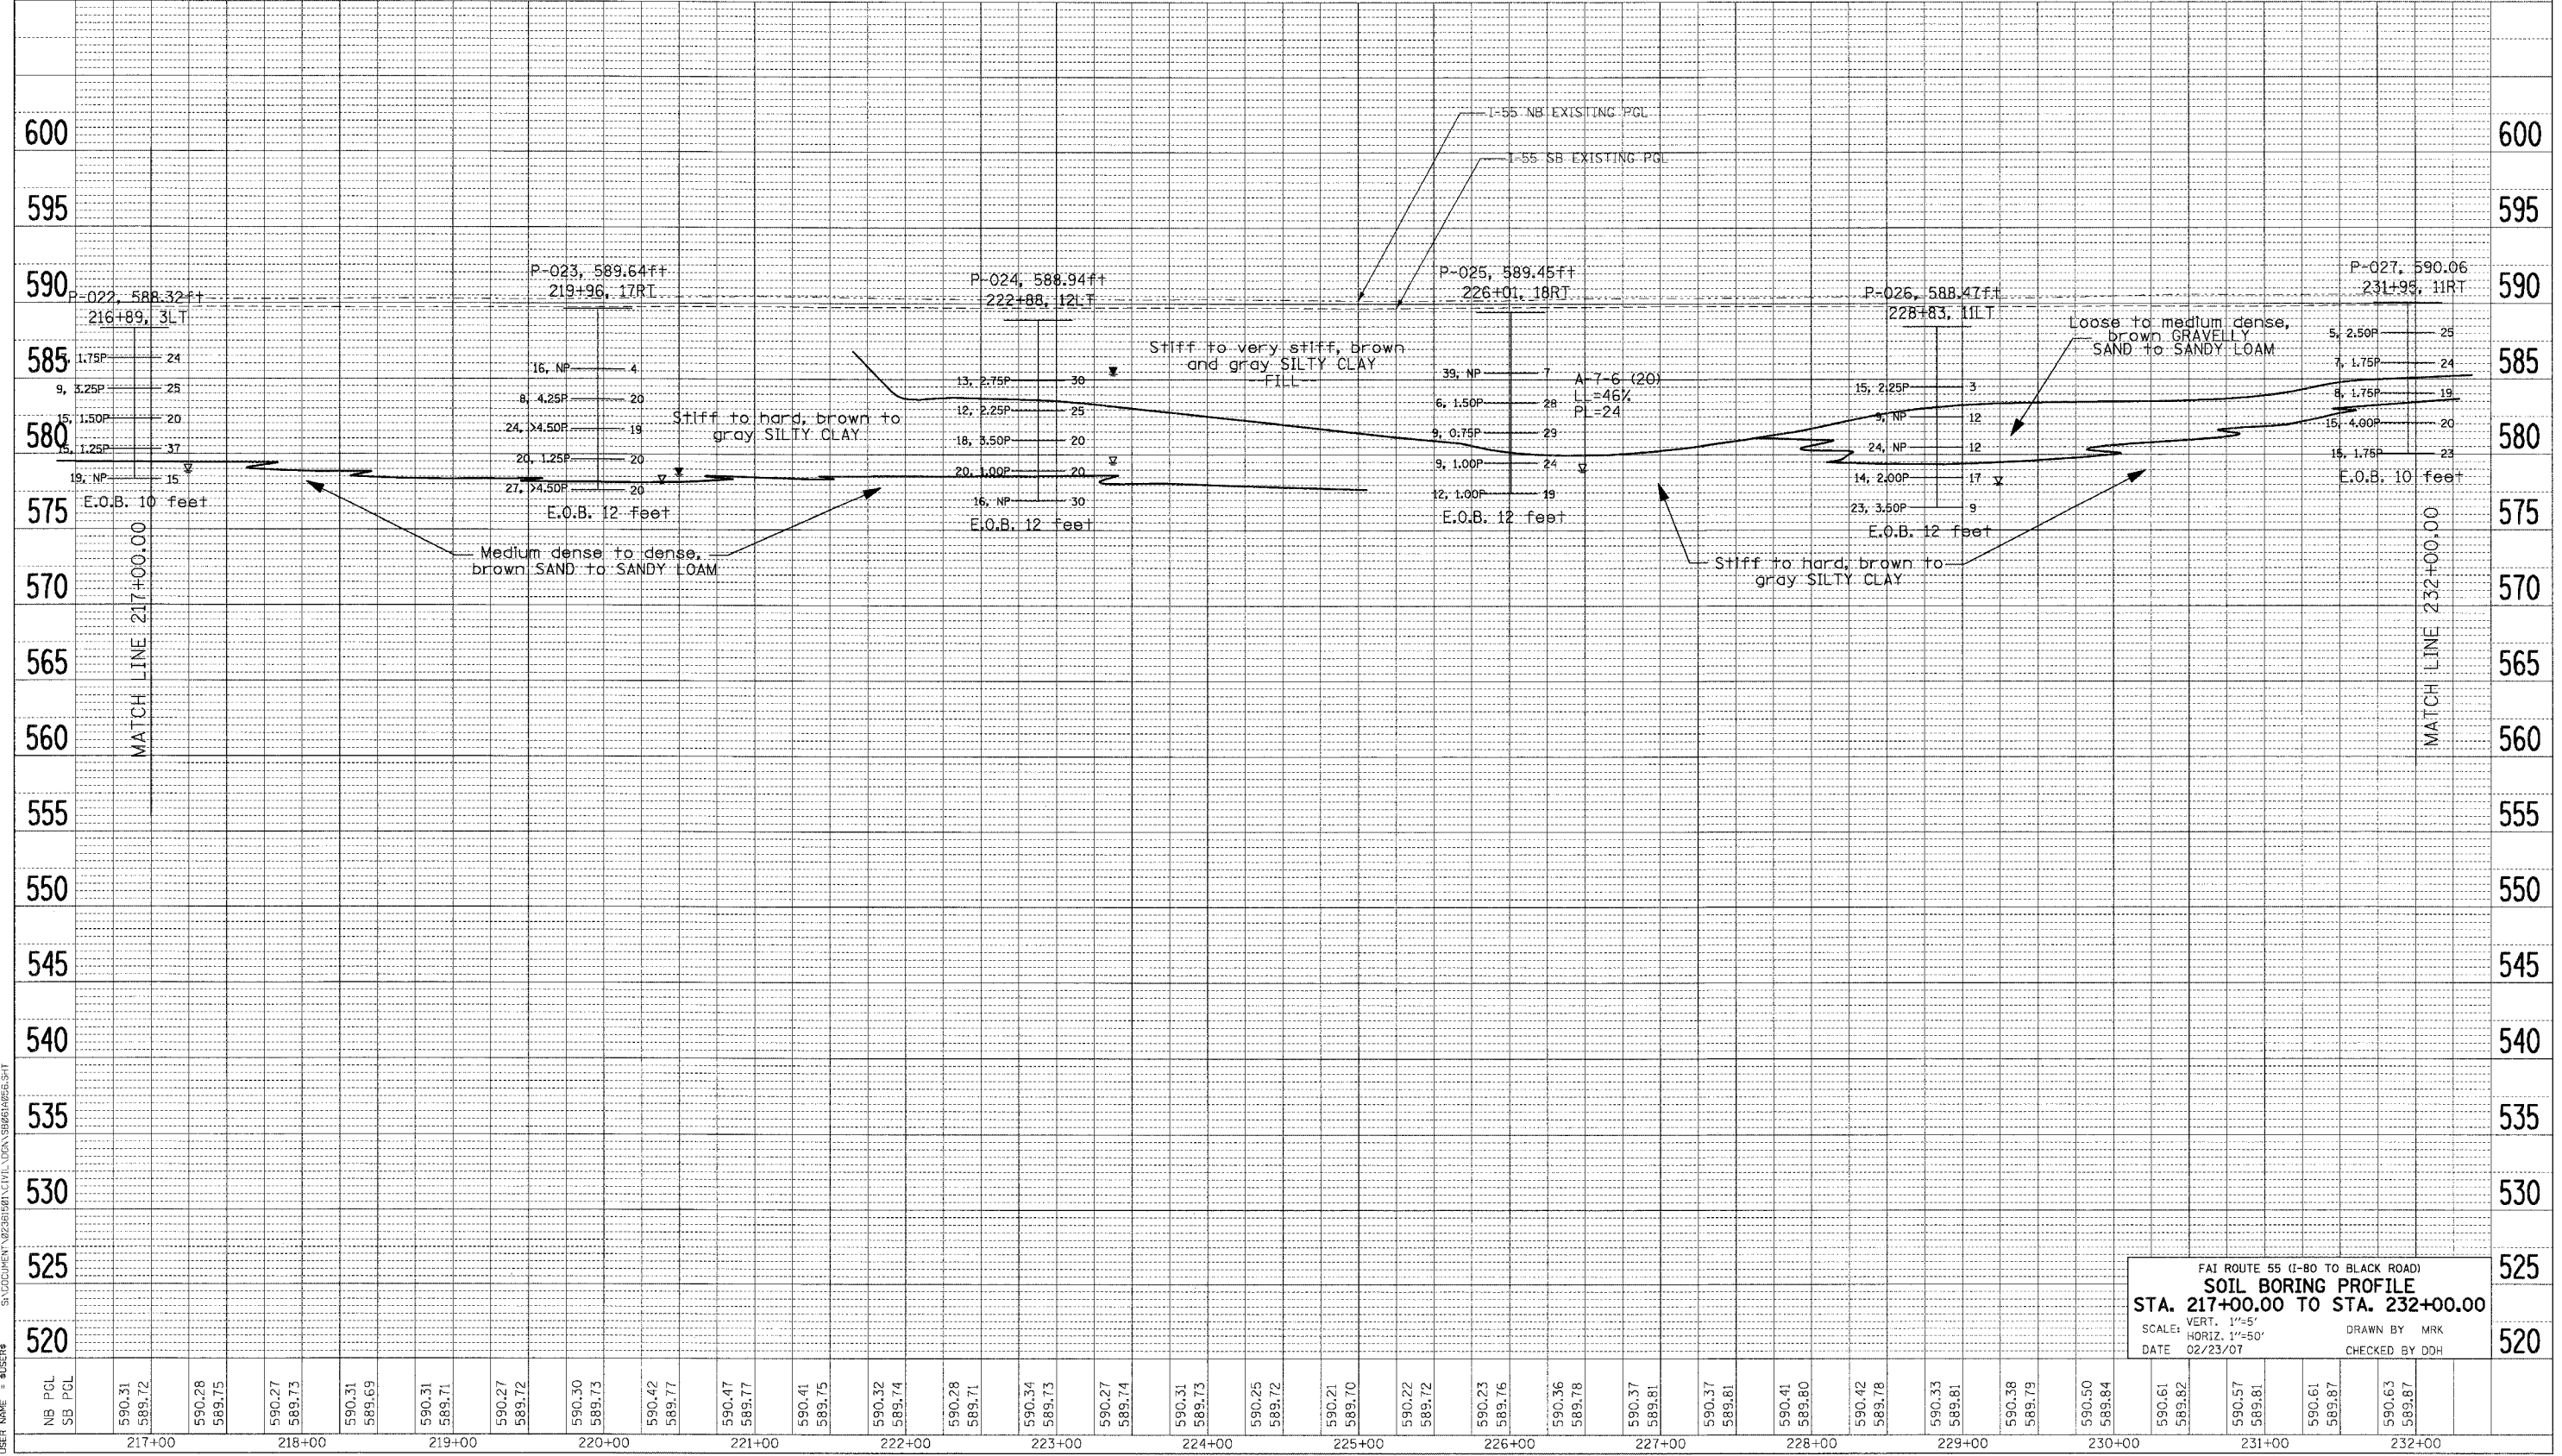

FAI ROUTE 55 (I-80 TO BLACK ROAD)
SOIL BORING PROFILE
 STA. 217+00.00 TO STA. 232+00.00
 SCALE: VERT. 1"=5'
 HORIZ. 1"=50'
 DATE 02/23/07
 DRAWN BY MRK
 CHECKED BY DDH