


|                     |              |                           |              |           |
|---------------------|--------------|---------------------------|--------------|-----------|
| F.A. RTE.           | SECTION      | COUNTY                    | TOTAL SHEETS | SHEET NO. |
| 55                  | 99 (I&2) WRS | WILL                      | 334          | 99        |
| STA.                |              | TO STA.                   |              |           |
| FED. ROAD DIST. NO. |              | ILLINOIS FED. AID PROJECT |              |           |

|      |    |
|------|----|
| DATE | BY |
|      |    |
| DATE | BY |
|      |    |
| DATE | BY |
|      |    |

|      |    |
|------|----|
| DATE | BY |
|      |    |
| DATE | BY |
|      |    |
| DATE | BY |
|      |    |

PLOT DATE : 02/23/07  
 FILE NAME : #EILLES  
 USER : #BSEBIS  
 WRSBWKY  
 2-26-2007 1:52:45  
 3-00-00-00 WRSBWKY  
 3-00-00-00 WRSBWKY

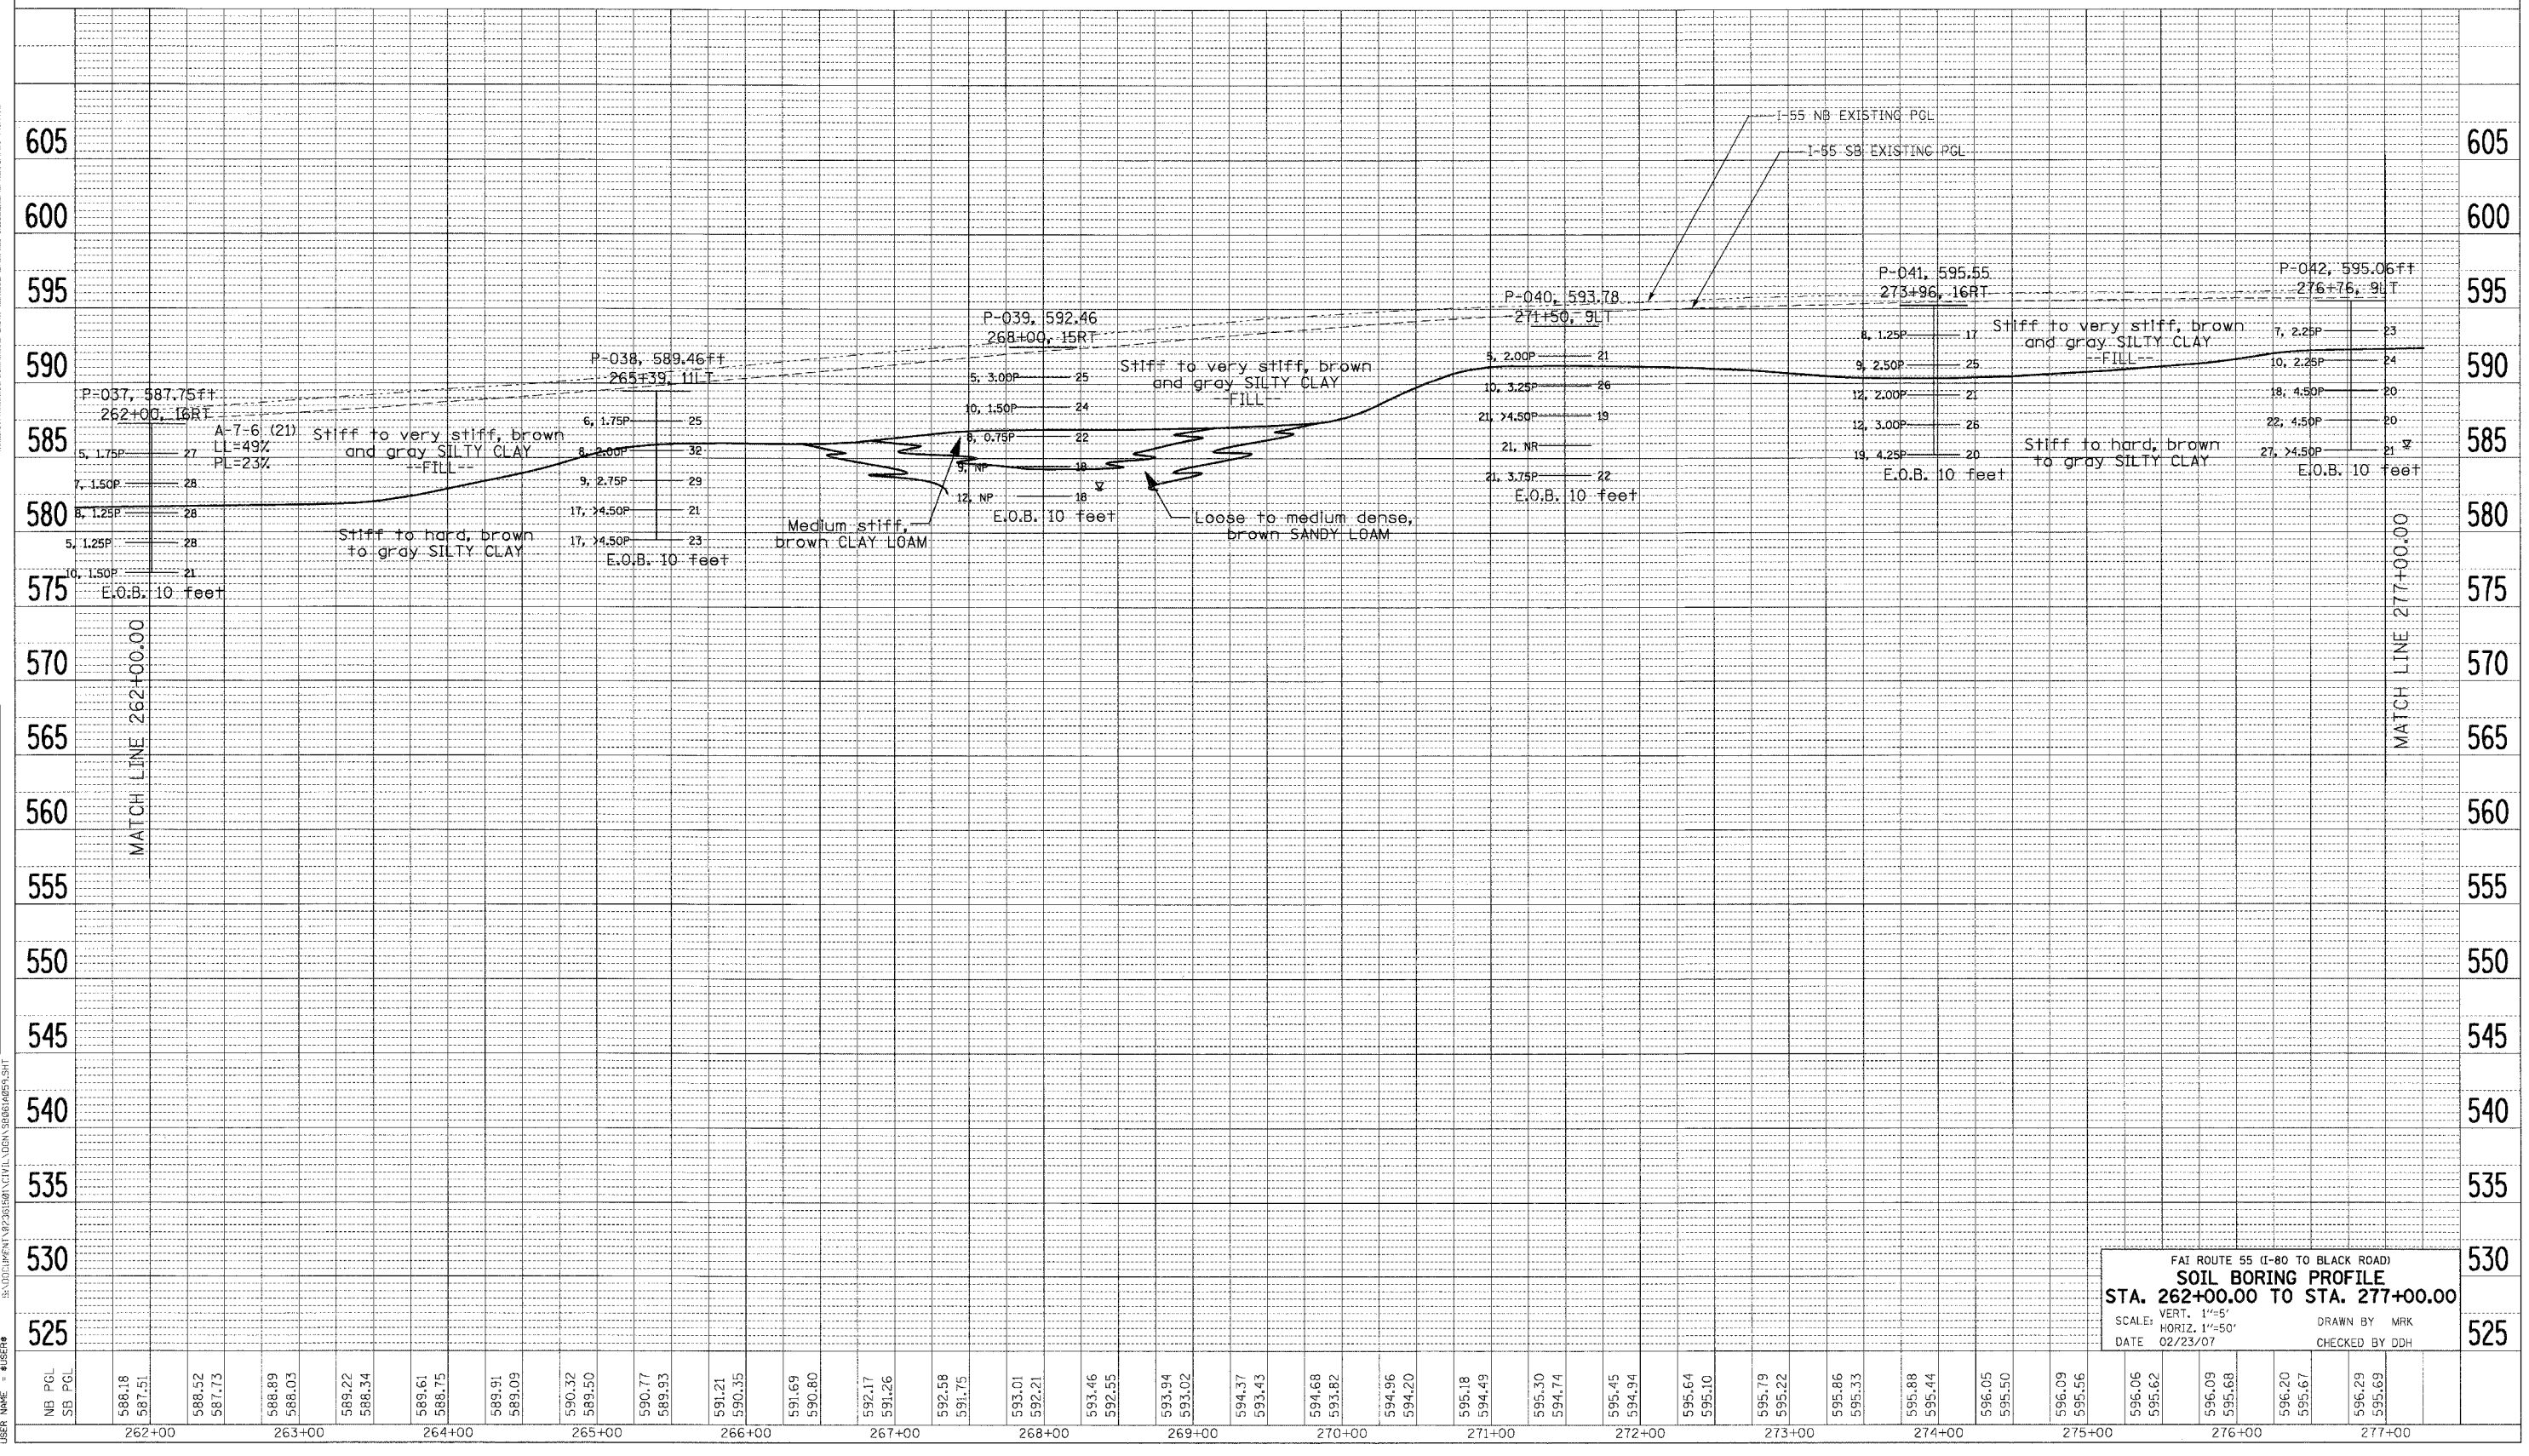

FAI ROUTE 55 (I-80 TO BLACK ROAD)  
**SOIL BORING PROFILE**  
 STA. 262+00.00 TO STA. 277+00.00  
 SCALE: VERT. 1"=5'  
 HORIZ. 1"=50'  
 DATE 02/23/07  
 DRAWN BY MRK  
 CHECKED BY DDH