


F.A. RTE.	SECTION	COUNTY	TOTAL SHEETS	SHEET NO.
55	99 (I&2) WRS	WILL	334	103
STA.		TO STA.		
FED. ROAD DIST. NO.		ILLINOIS FED. AID PROJECT		

PL	REVISIONS	BY	DATE
	1. PLOTTED		
	2. CHECKED		
	3. DATE		
	4. FILE NAME		

PROFILE	REVISIONS	BY	DATE
	1. PLOTTED		
	2. CHECKED		
	3. DATE		
	4. FILE NAME		

PLOT DATE = 02/23/07
 PLOT NAME = 5502181
 PLOT SCALE = 50:1
 USER NAME = RUSBER

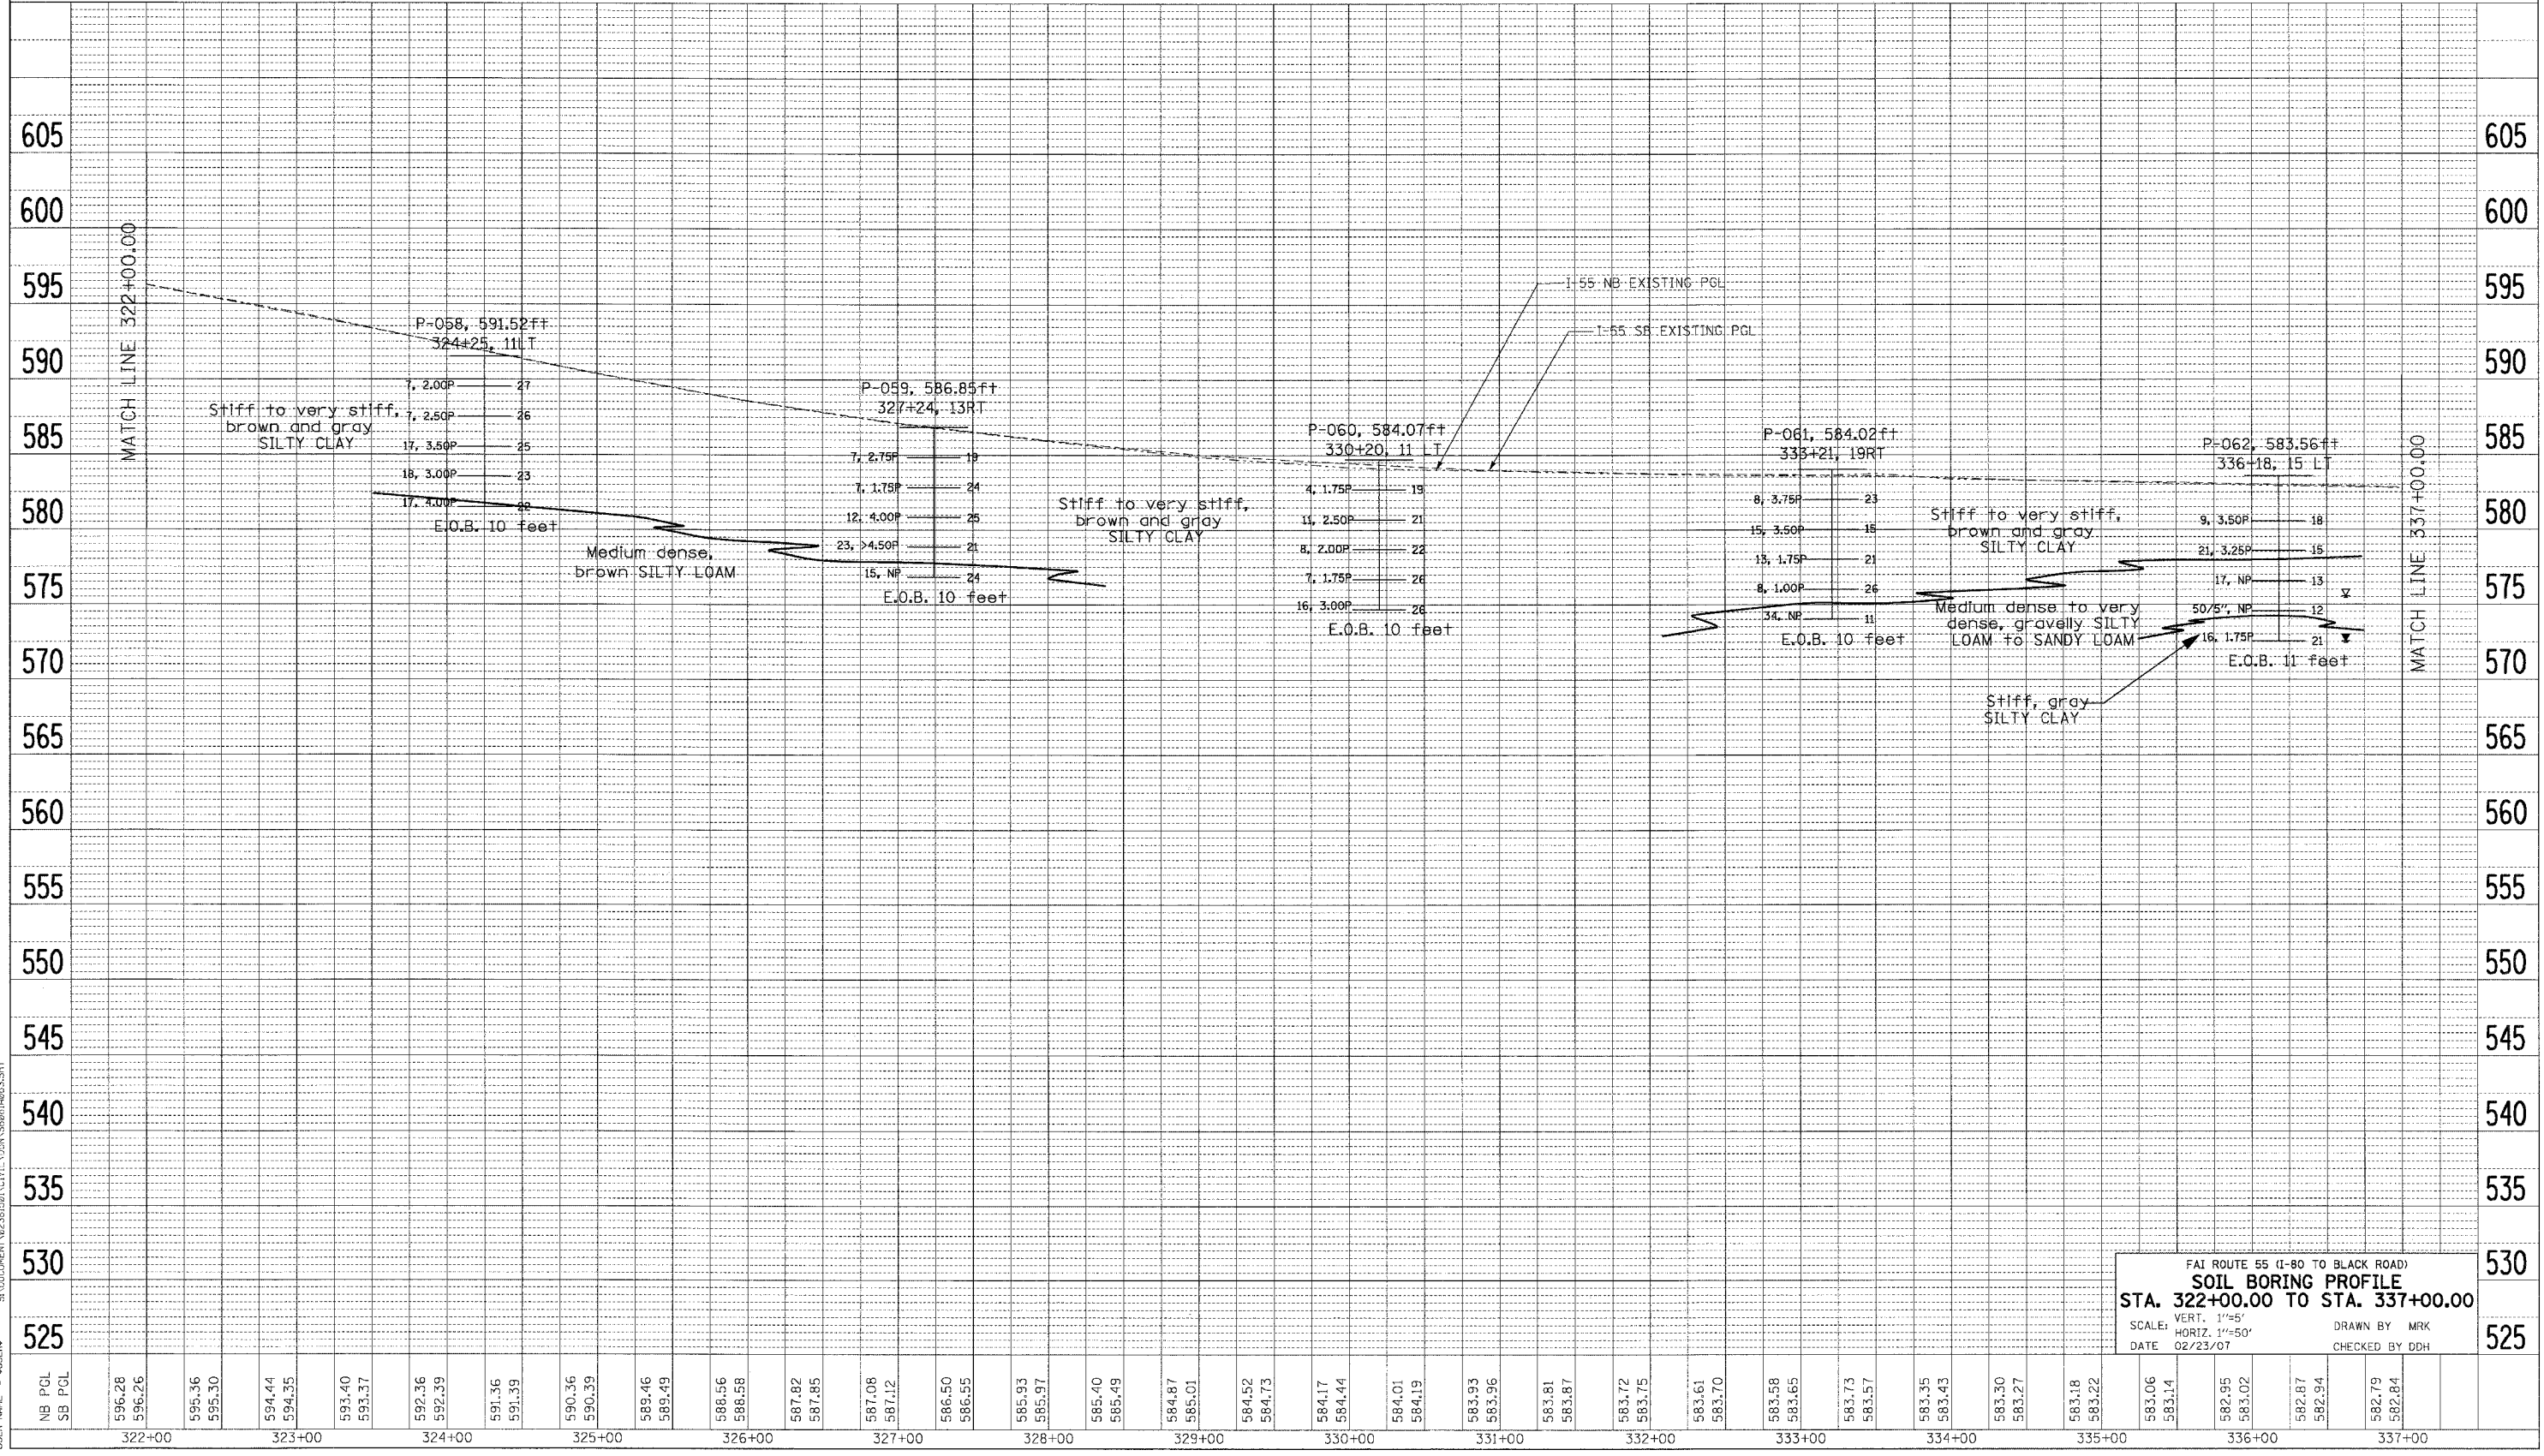

FAI ROUTE 55 (I-80 TO BLACK ROAD)
SOIL BORING PROFILE
 STA. 322+00.00 TO STA. 337+00.00
 SCALE: VERT. 1"=5'
 HORIZ. 1"=50'
 DATE 02/23/07
 DRAWN BY MRK
 CHECKED BY DDH