


F.A. RTE.	SECTION	COUNTY	TOTAL SHEETS	SHEET NO.
55	99 (I&2) WRS	WILL	334	106
STA.		TO STA.		
FED. ROAD DIST. NO.		ILLINOIS FED. AID PROJECT		

DATE	BY

DATE	BY

PLOT DATE = #DATE#
 PLOT SCALE = #SCALE#
 USER NAME = #USER#
 2-26-2007 17:53:39 VARSINKZ
 S:\DOCUMENT\22361839\CIVIL\DWG\5821A085.DWG

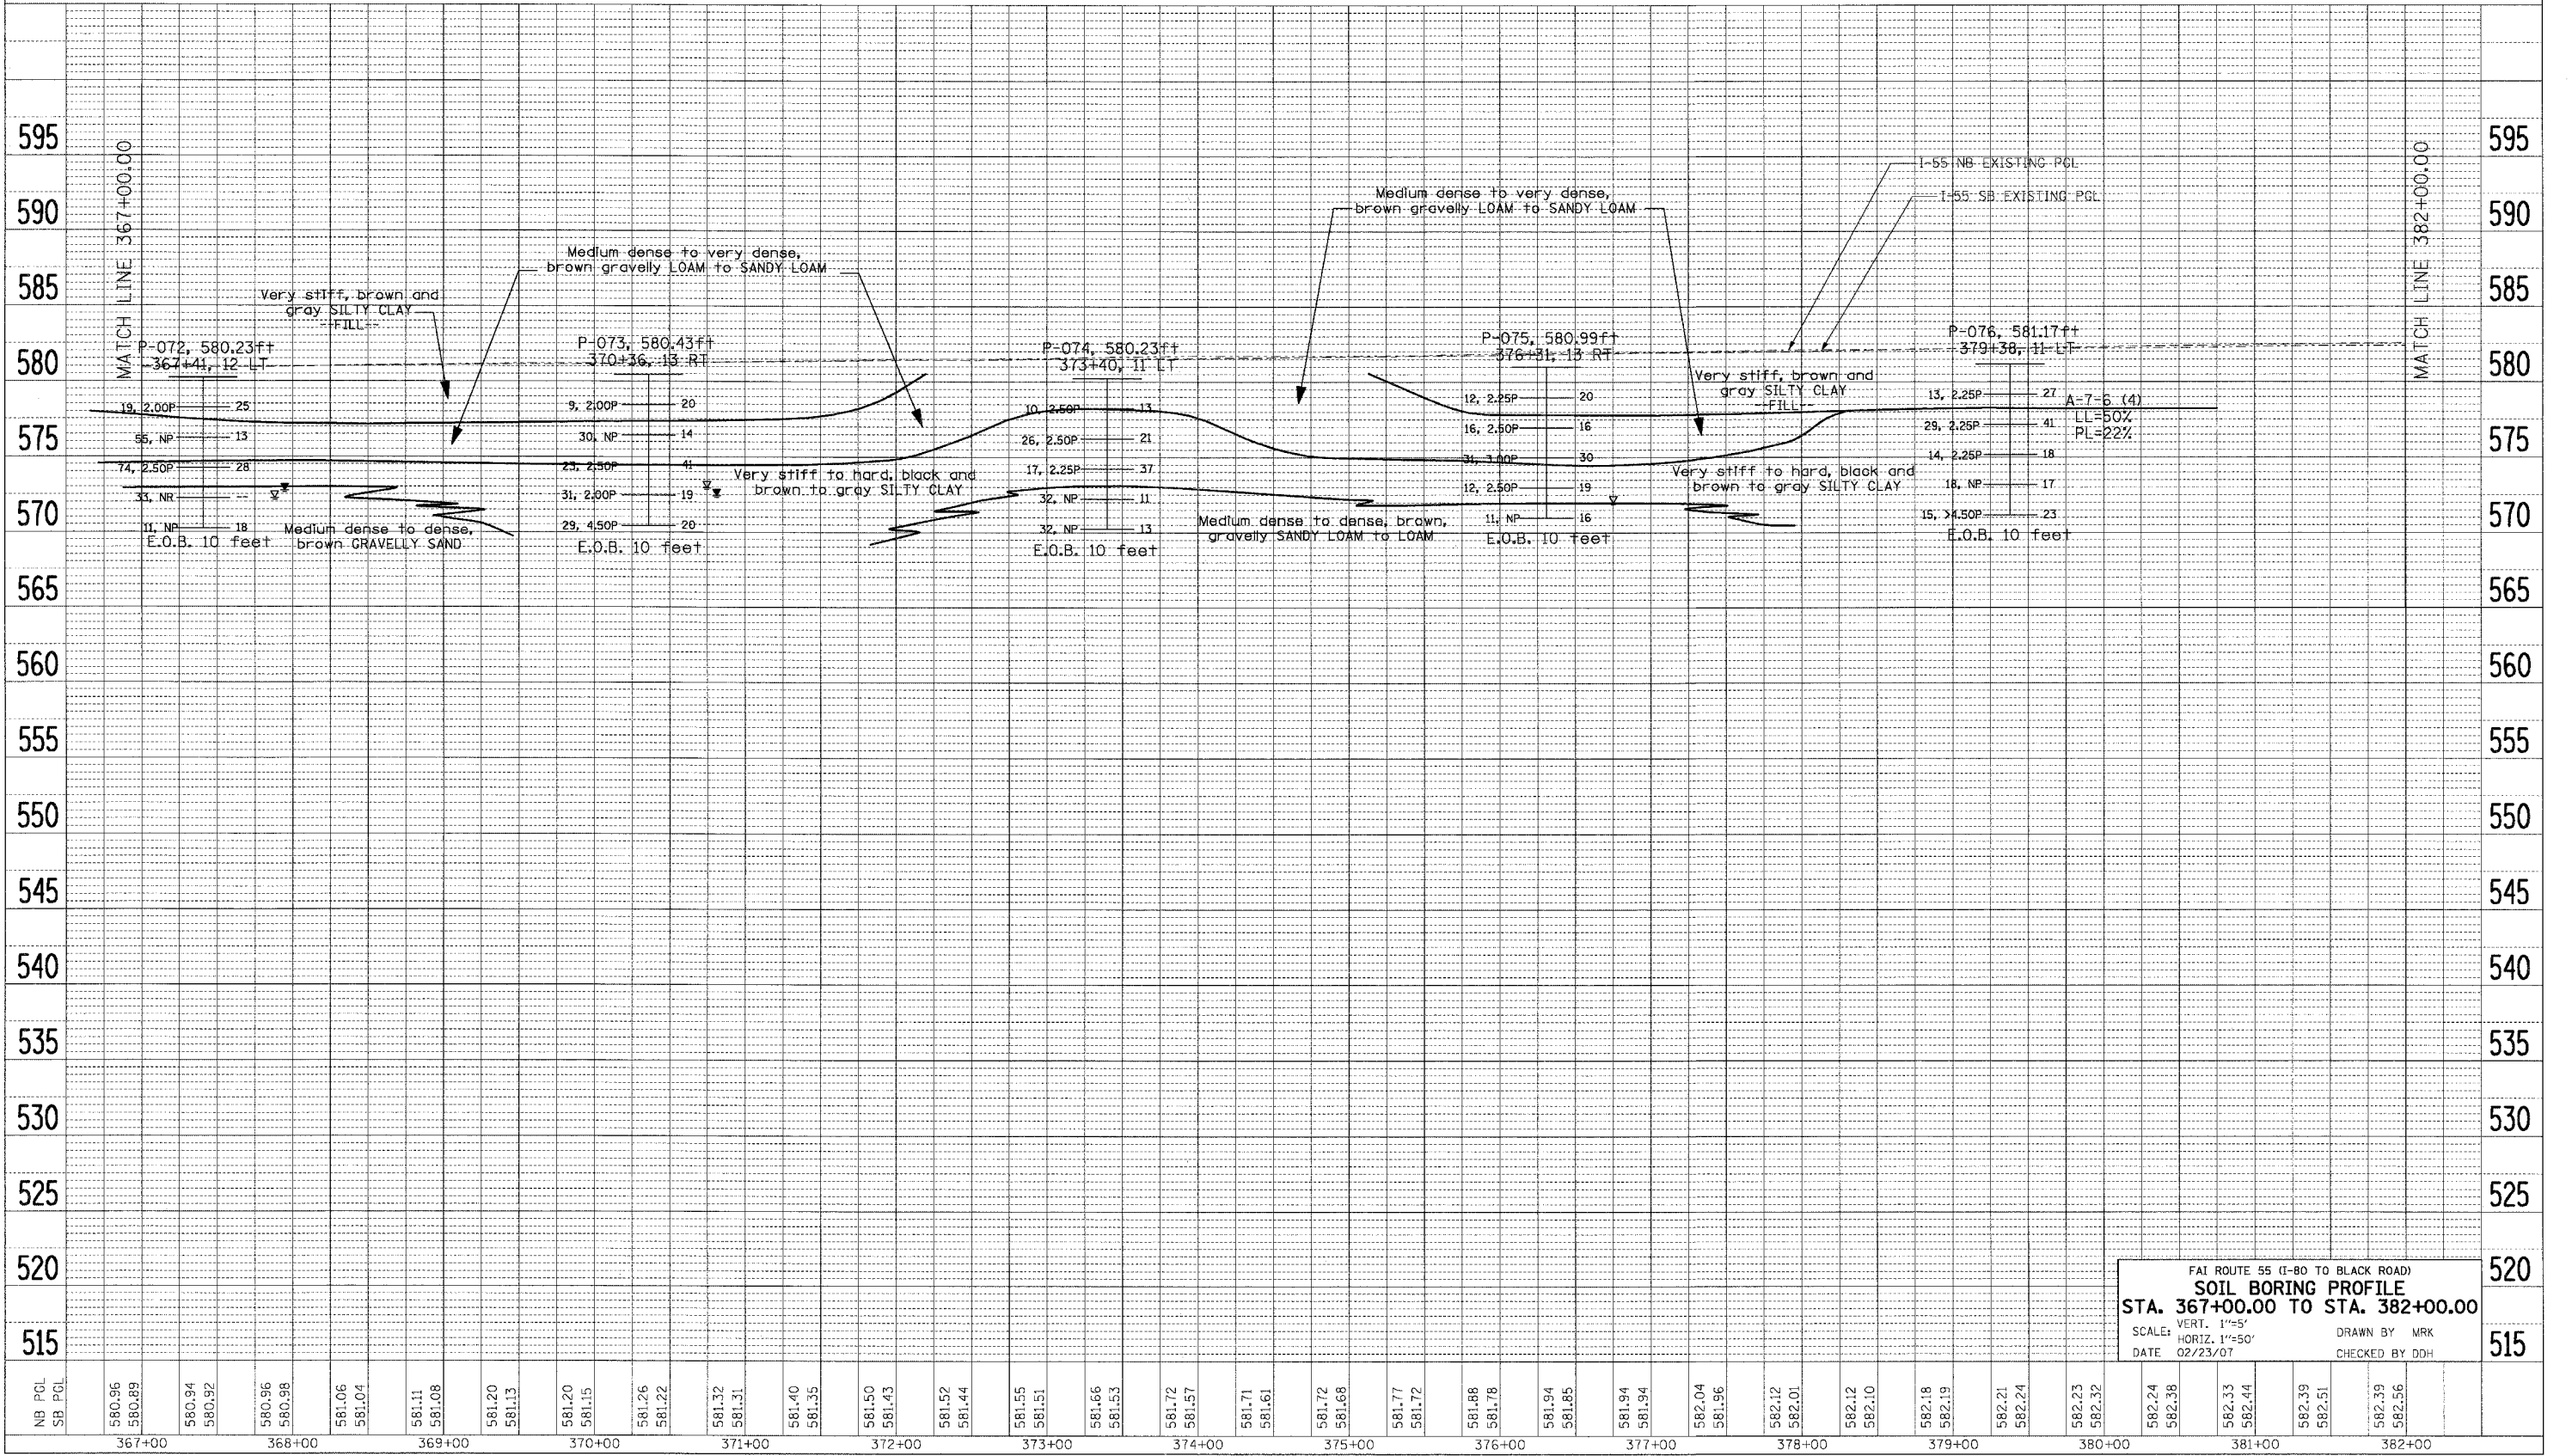

FAI ROUTE 55 (I-80 TO BLACK ROAD)
SOIL BORING PROFILE
 STA. 367+00.00 TO STA. 382+00.00
 SCALE: VERT. 1"=5'
 HORIZ. 1"=50'
 DATE 02/23/07
 DRAWN BY MRK
 CHECKED BY DDH