


F.A. RTE.	SECTION	COUNTY	TOTAL SHEETS	SHEET NO.
55	99 (I&2) WRS	WILL	334	107
STA.		TO STA.		
FED. ROAD DIST. NO.		ILLINOIS FED. AID PROJECT		

DATE	BY
DATE	BY
DATE	BY

DATE	BY
DATE	BY
DATE	BY

PROFILE  
 NB PCL  
 SB PCL  
 582.39  
 582.56  
 582.47  
 582.61  
 582.52  
 582.63  
 582.60  
 582.84  
 582.68  
 583.02  
 582.74  
 583.14  
 582.86  
 583.25  
 582.83  
 583.29  
 582.95  
 583.35  
 582.97  
 583.36  
 582.94  
 583.45  
 582.98  
 583.49  
 583.04  
 583.54  
 583.06  
 583.58  
 583.09  
 583.64  
 583.11  
 583.70  
 583.18  
 583.71  
 583.23  
 583.75  
 583.24  
 583.83  
 583.30  
 583.90  
 583.39  
 583.95  
 583.46  
 584.00  
 583.51  
 584.08  
 583.64  
 584.11  
 583.67  
 584.15  
 583.74  
 584.15  
 583.75  
 584.26  
 583.78  
 584.31  
 583.85  
 584.34  
 583.91  
 584.38

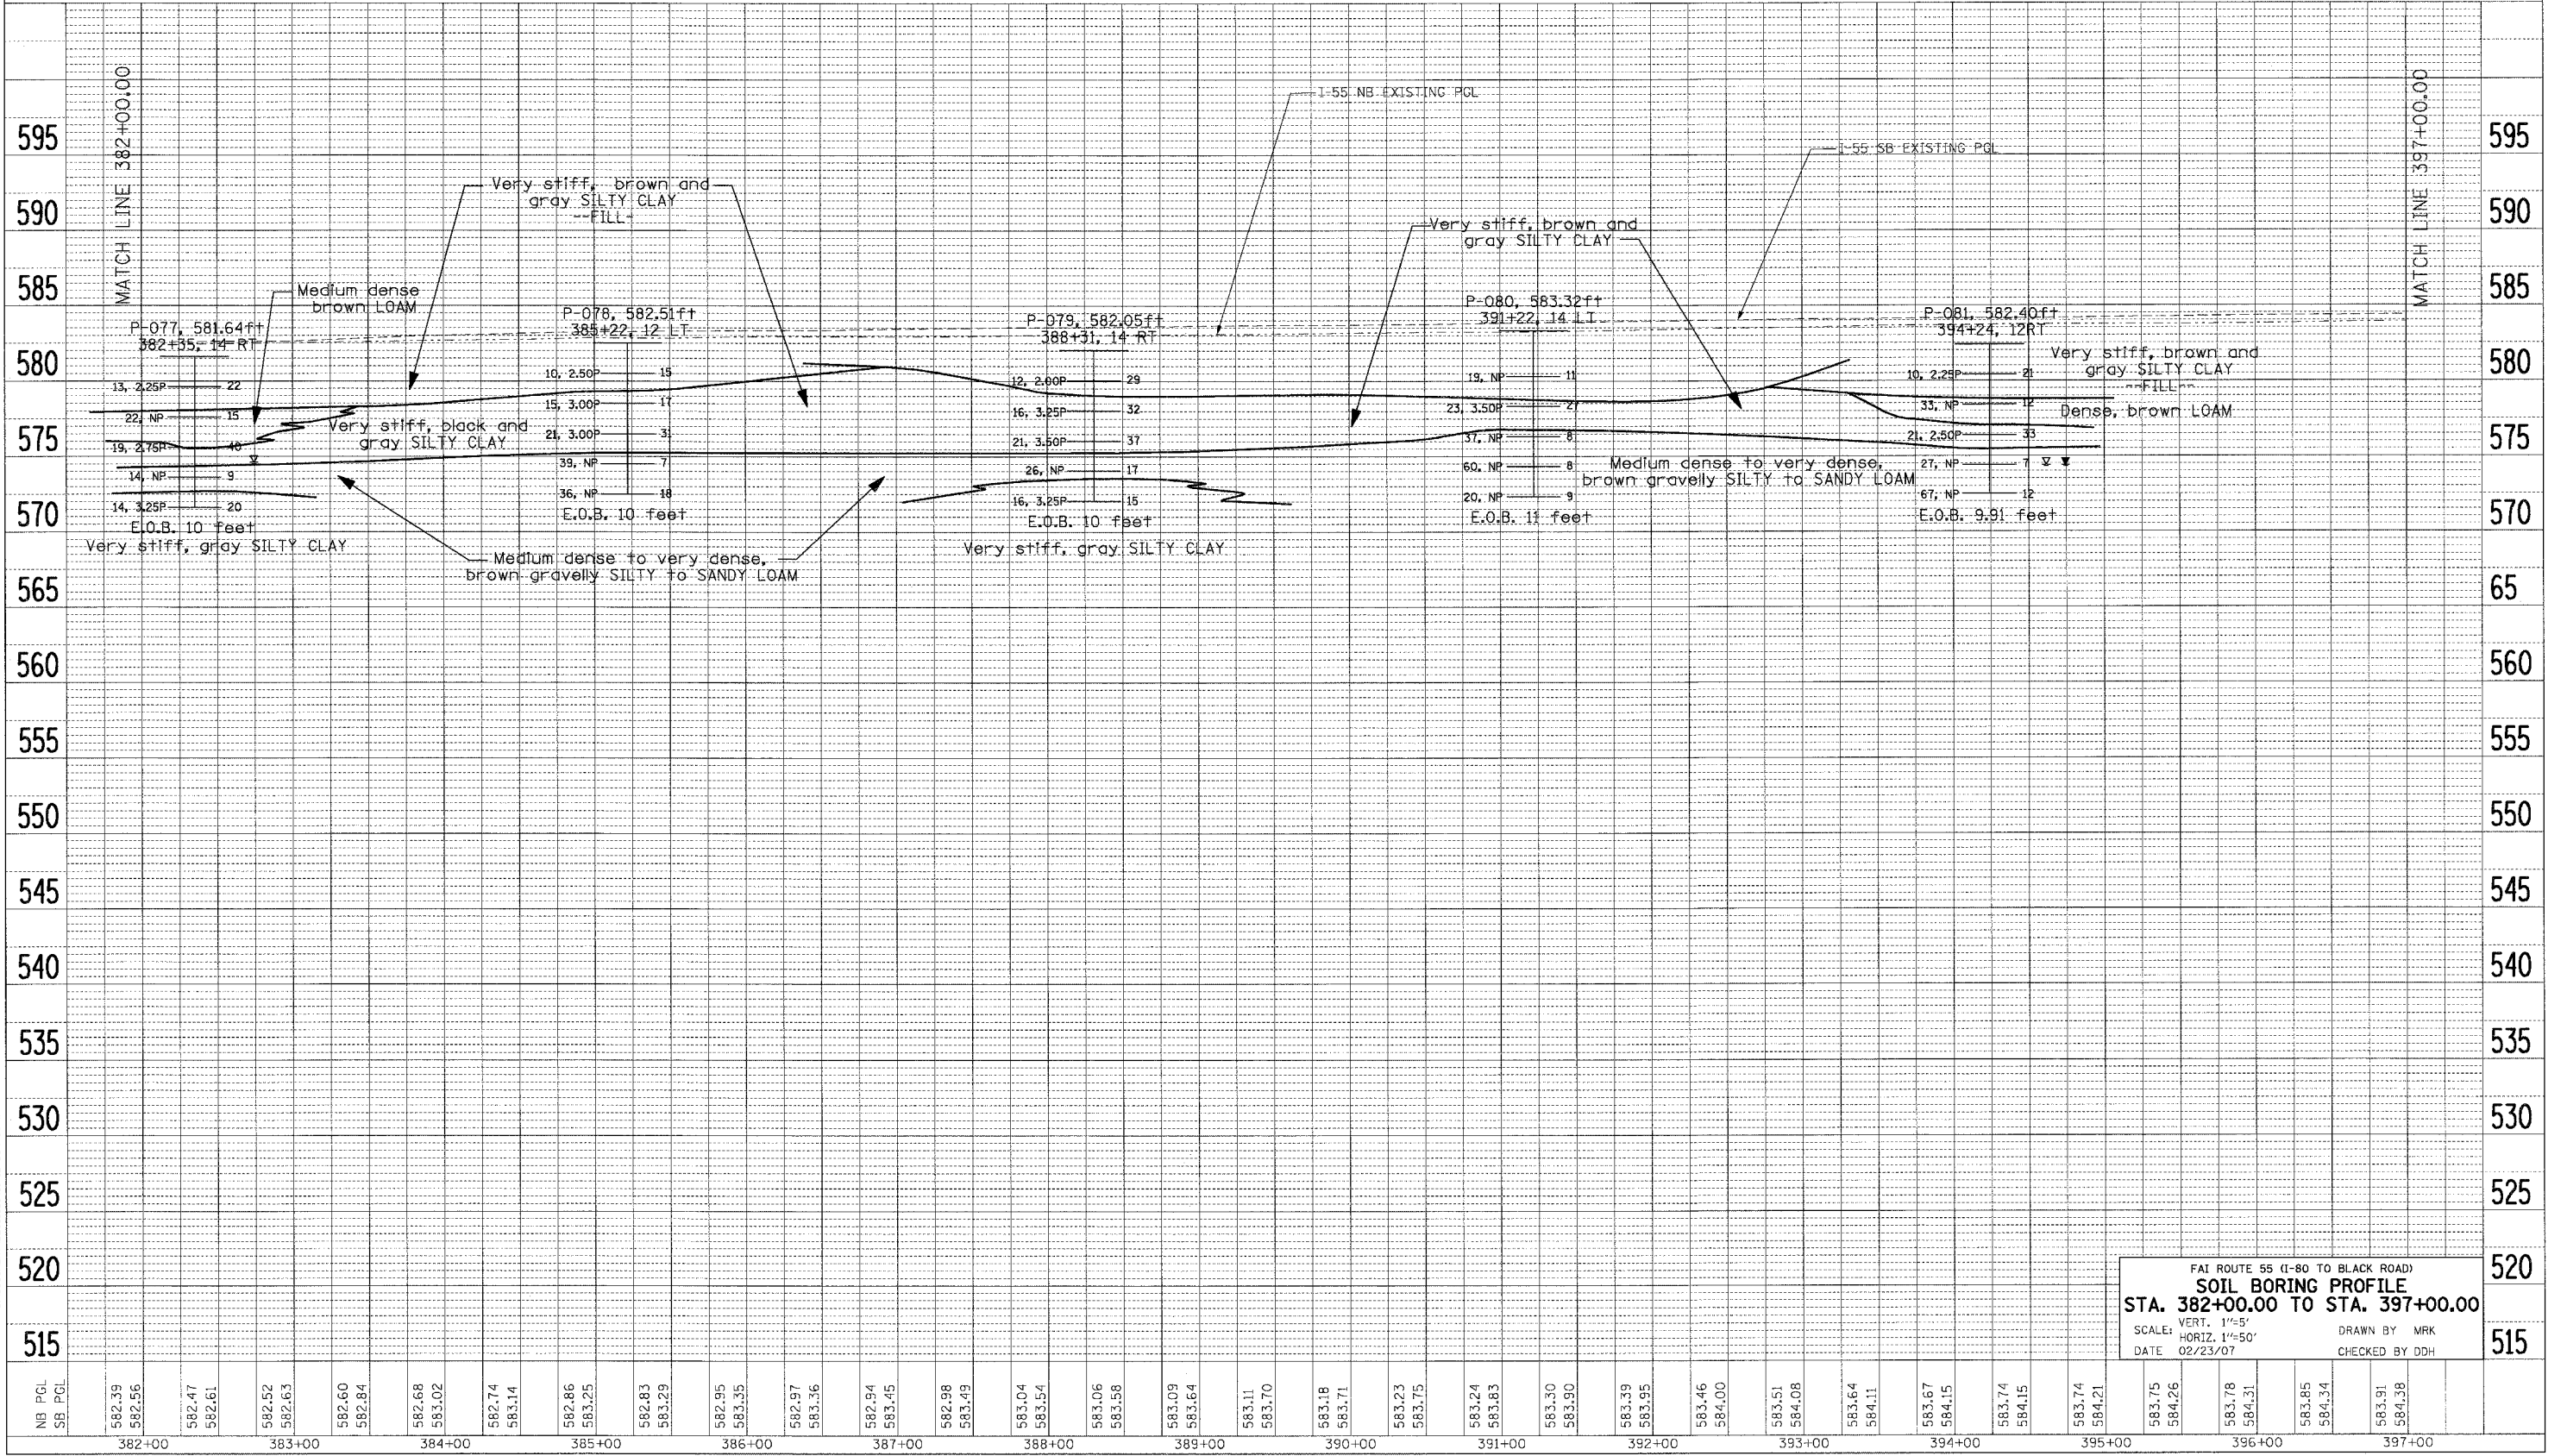

FAI ROUTE 55 (I-80 TO BLACK ROAD)  
**SOIL BORING PROFILE**  
**STA. 382+00.00 TO STA. 397+00.00**  
 SCALE: VERT. 1"=5'  
 HORIZ. 1"=50'  
 DATE 02/23/07  
 DRAWN BY MRK  
 CHECKED BY DDH