


F.A. RTE.	SECTION	COUNTY	TOTAL SHEETS	SHEET NO.
55	99 (I&2) WRS	WILL	334	108
STA.		TO STA.		
FED. ROAD DIST. NO.		ILLINOIS FED. AID PROJECT		

DATE	BY
DATE	BY

DATE	BY
DATE	BY

PLOT DATE = 02/23/07  
 FILE NAME = #FILE#  
 USER NAME = #USER#  
 2-26-2007 17:53:54 WRS/ANZ  
 SA:\DDP\PROJECTS\62895\CIVIL\CDN\SB\62895.SHT

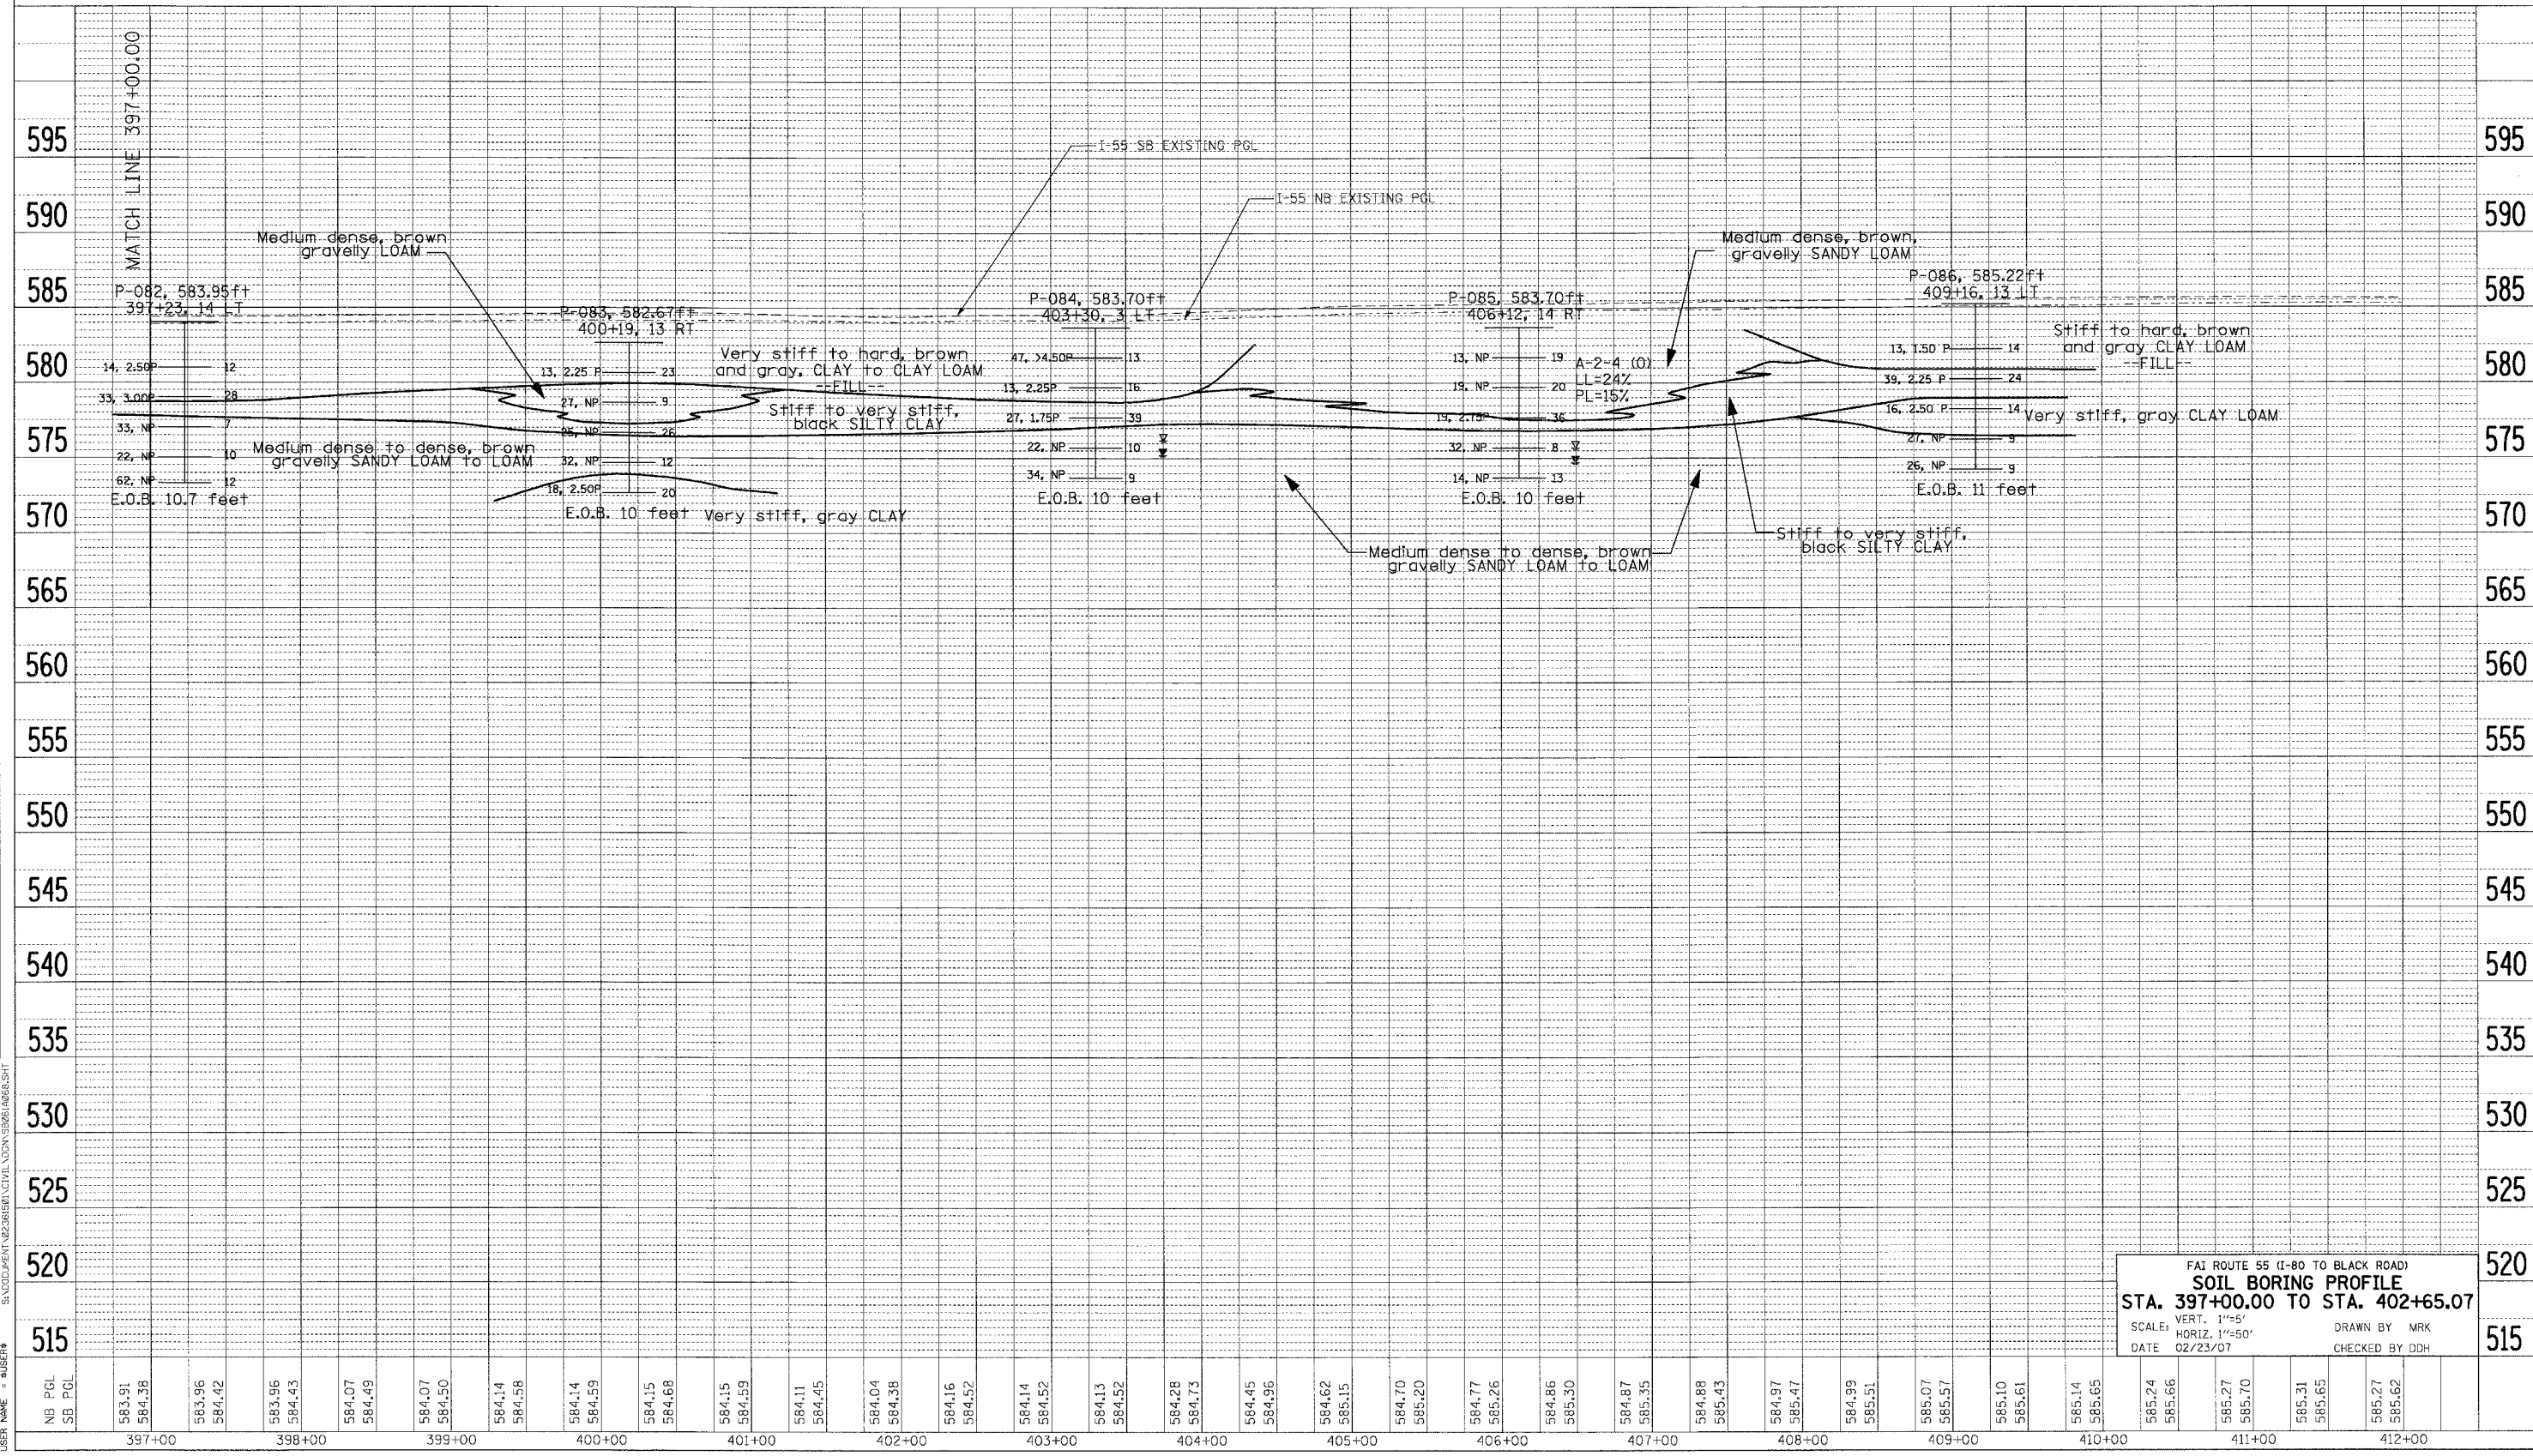

FAI ROUTE 55 (I-80 TO BLACK ROAD)  
**SOIL BORING PROFILE**  
 STA. 397+00.00 TO STA. 402+65.07  
 SCALE: VERT. 1"=5'  
 HORIZ. 1"=50'  
 DATE 02/23/07  
 DRAWN BY MRK  
 CHECKED BY DDH