

F.A. RTE.	SECTION	COUNTY	TOTAL SHEETS	SHEET NO.
55	99 (1&2) WRS	WILL	334	183
STA.		TO STA.		
FED. ROAD DIST. NO.		ILLINOIS FED. AID PROJECT		



LEGEND

- L - LENGTH OF PIPE
- S - SLOPE OF PIPE
- SS-1000 - PIPE NUMBER
- DS-1000 - STRUCTURE NUMBER

PLAN	SURVEYED	BY	DATE
	PLOTTED		
	CHECKED		
	BY		
	NOTE BOOK		
	NO.		
	ADD FILE NAME		

PROFILE	SURVEYED	BY	DATE
	PLOTTED		
	CHECKED		
	BY		
	NOTE BOOK		
	NO.		
	STRUCTURE NOTATION		

3-22-2007, 13:23:41 GARCIMAZ
 S:\DOCUMENT\0236120\1\00\1\CIVIL\UDN\UPR\04R08.SHT
 PLOT DATE = 04/07/07
 FILE NAME = 04R08.SHT
 PLOT SCALE = 1"=50'
 USER NAME = 04R08.SHT

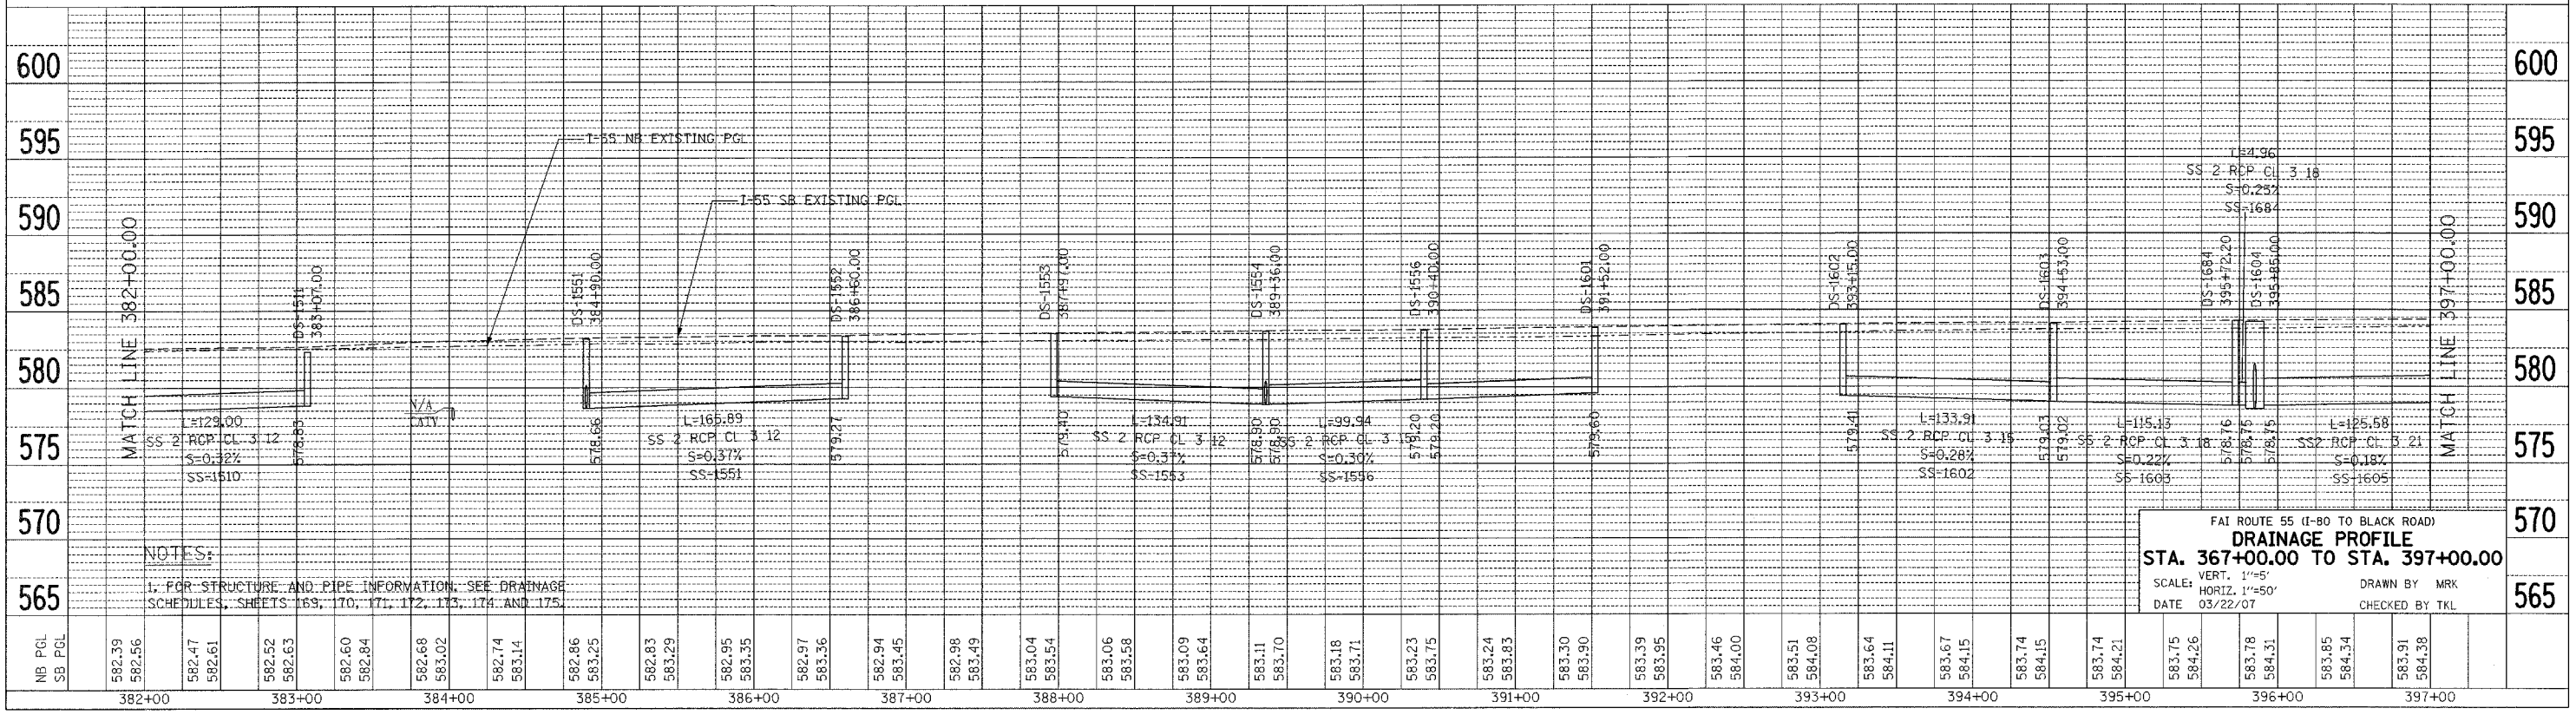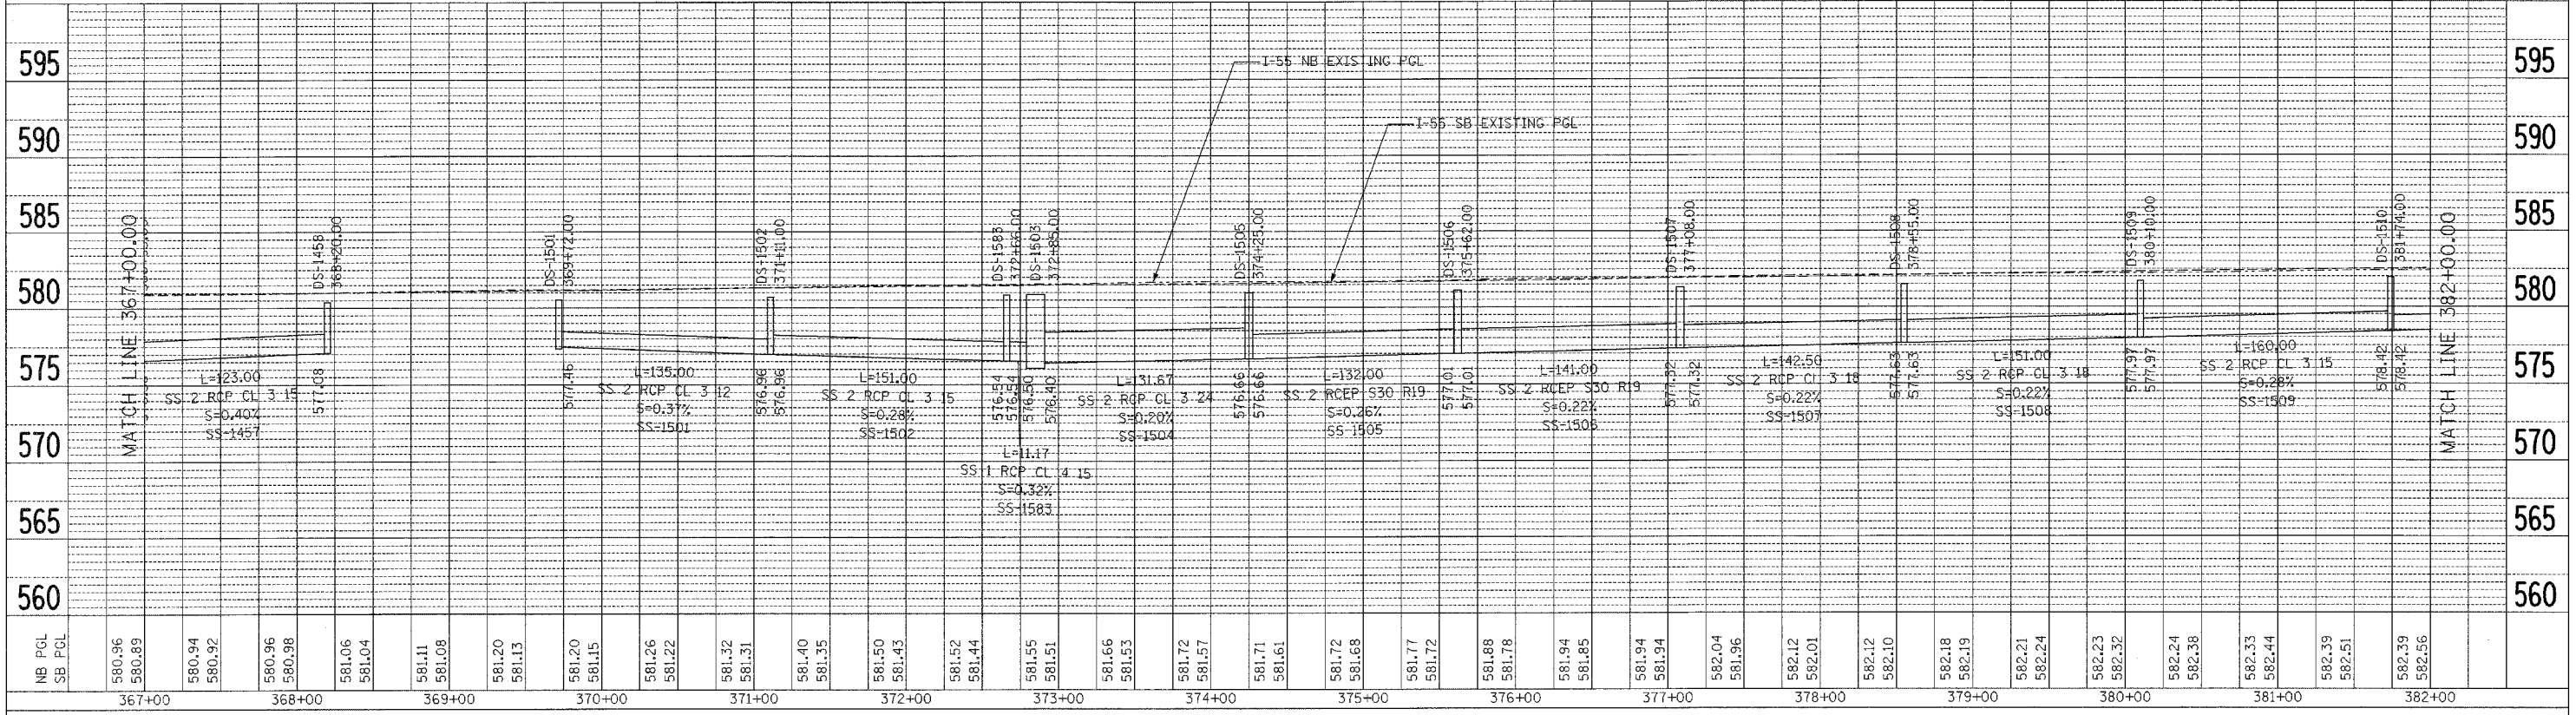

NOTES:
 1. FOR STRUCTURE AND PIPE INFORMATION, SEE DRAINAGE SCHEDULES, SHEETS 169, 170, 171, 172, 173, 174 AND 175.

FAI ROUTE 55 (I-80 TO BLACK ROAD)
DRAINAGE PROFILE
 STA. 367+00.00 TO STA. 397+00.00
 SCALE: VERT. 1"=5'
 HORIZ. 1"=50'
 DATE 03/22/07
 DRAWN BY MRK
 CHECKED BY TKL