
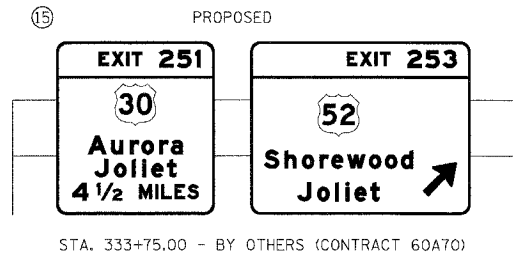


F.A.I. RTE.	SECTION	COUNTY	TOTAL SHEETS	SHEET NO.
55	99 (1&2) WRS	WILL	334	244
STA.		TO STA.		
FED. ROAD DIST. NO.		ILLINOIS	FED. AID PROJECT	

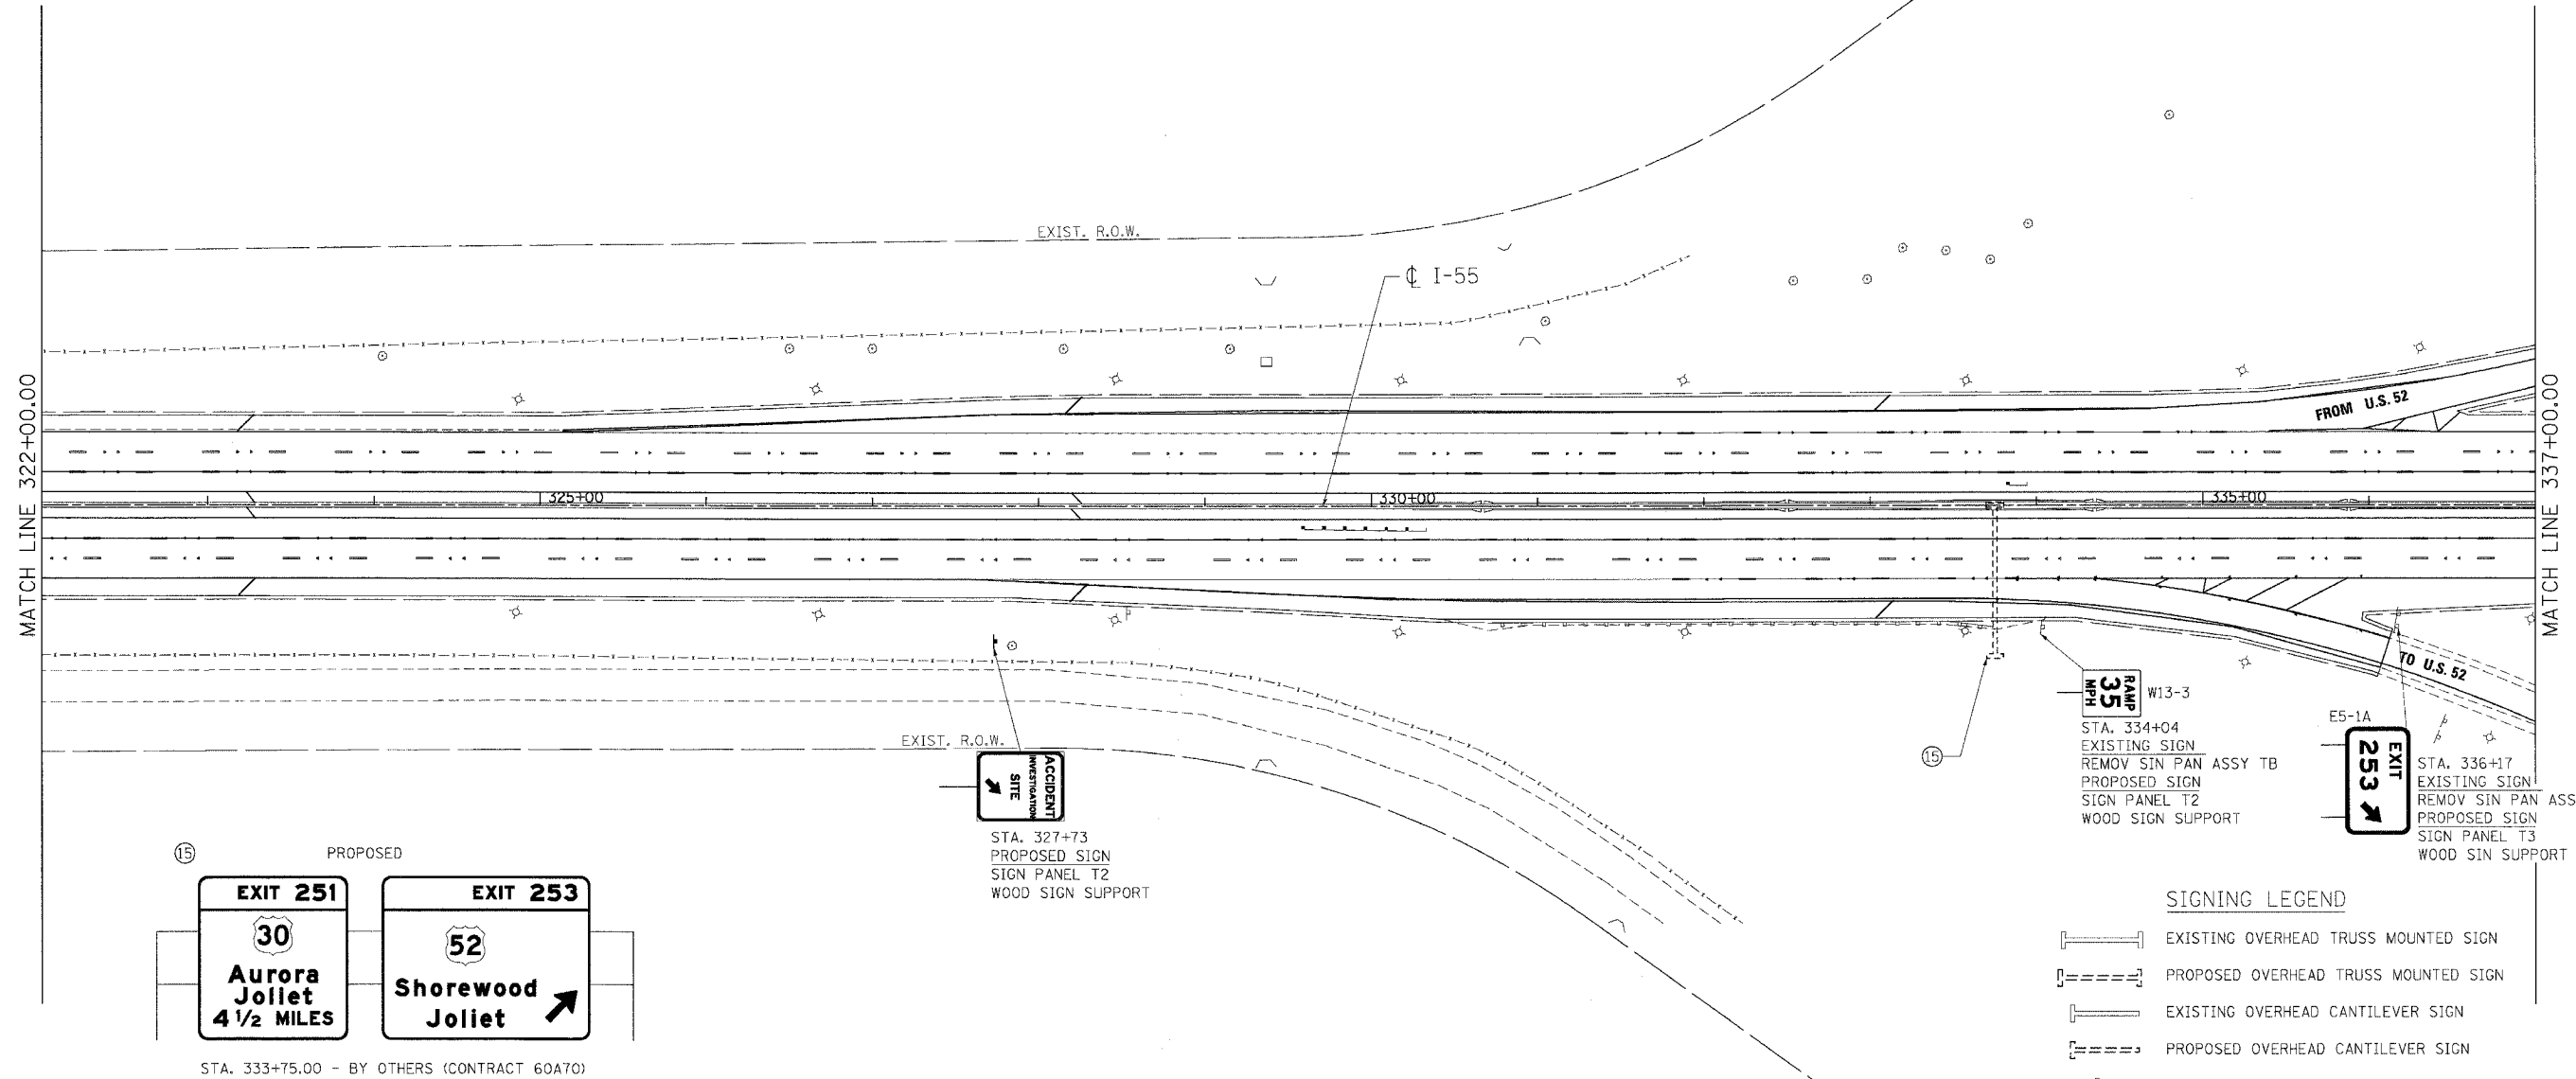

EXIST. R.O.W.

**ACCIDENT INVESTIGATION SITE**

STA. 327+73  
PROPOSED SIGN  
SIGN PANEL T2  
WOOD SIGN SUPPORT

**35 MPH RAMP** W13-3

STA. 334+04  
EXISTING SIGN  
REMOV SIGN PAN ASSY TB  
PROPOSED SIGN  
SIGN PANEL T2  
WOOD SIGN SUPPORT

**EXIT 253** E5-1A

STA. 336+17  
EXISTING SIGN  
REMOV SIGN PAN ASSY TB  
PROPOSED SIGN  
SIGN PANEL T3  
WOOD SIGN SUPPORT

**SIGNING LEGEND**

- EXISTING OVERHEAD TRUSS MOUNTED SIGN
- PROPOSED OVERHEAD TRUSS MOUNTED SIGN
- EXISTING OVERHEAD CANTILEVER SIGN
- PROPOSED OVERHEAD CANTILEVER SIGN
- EXISTING GROUND MOUNTED SIGN (1 POSTS)
- EXISTING GROUND MOUNTED SIGN (2 POSTS)
- PROPOSED GROUND MOUNTED SIGN (2 POSTS)

**REVISIONS**

NAME	DATE

ILLINOIS DEPARTMENT OF TRANSPORTATION  
FAI ROUTE 55 (I-80 TO BLACK ROAD)  
WIDENING AND RESURFACING

**SIGNING PLAN**  
FAI 55  
STA. 322+00.00 TO STA. 337+00.00

SCALE: 1"=50' DRAWN BY MW  
DATE: 02/23/07 CHECKED BY DDH

**TENG** TENG & ASSOCIATES, INC.  
ENGINEERS/ARCHITECTS/PLANNERS  
CHICAGO, ILLINOIS

PLOT DATE = 02/23/07  
 FILE NAME = 022307  
 PLOT SCALE = 1"=50'  
 USER NAME = JWB