


90 80 70 60 50 40 30 20 10 0 10 20 30 40 50 60 70 80 90 100 110 120 130 140 150

CONTRACT NO. 62895				
F.A.T. RT#	SECTION	COUNTY	TOTAL SHEETS	SHEET NO.
55	99 (I&2) WRS	WILL	334	281
STA. 195+00.00		TO STA. 196+00.00		
FED. ROAD DIST. NO.	ILLINOIS	FED. AID PROJECT		

SURVEYED
 PLOTTED
 NOTE BOOK
 AREAS CHECKED
 NO.

SURVEYED
 PLOTTED
 NOTE BOOK
 AREAS CHECKED
 NO.

PLOT DATE
 FILE NAME
 PLOT SCALE
 USER NO.

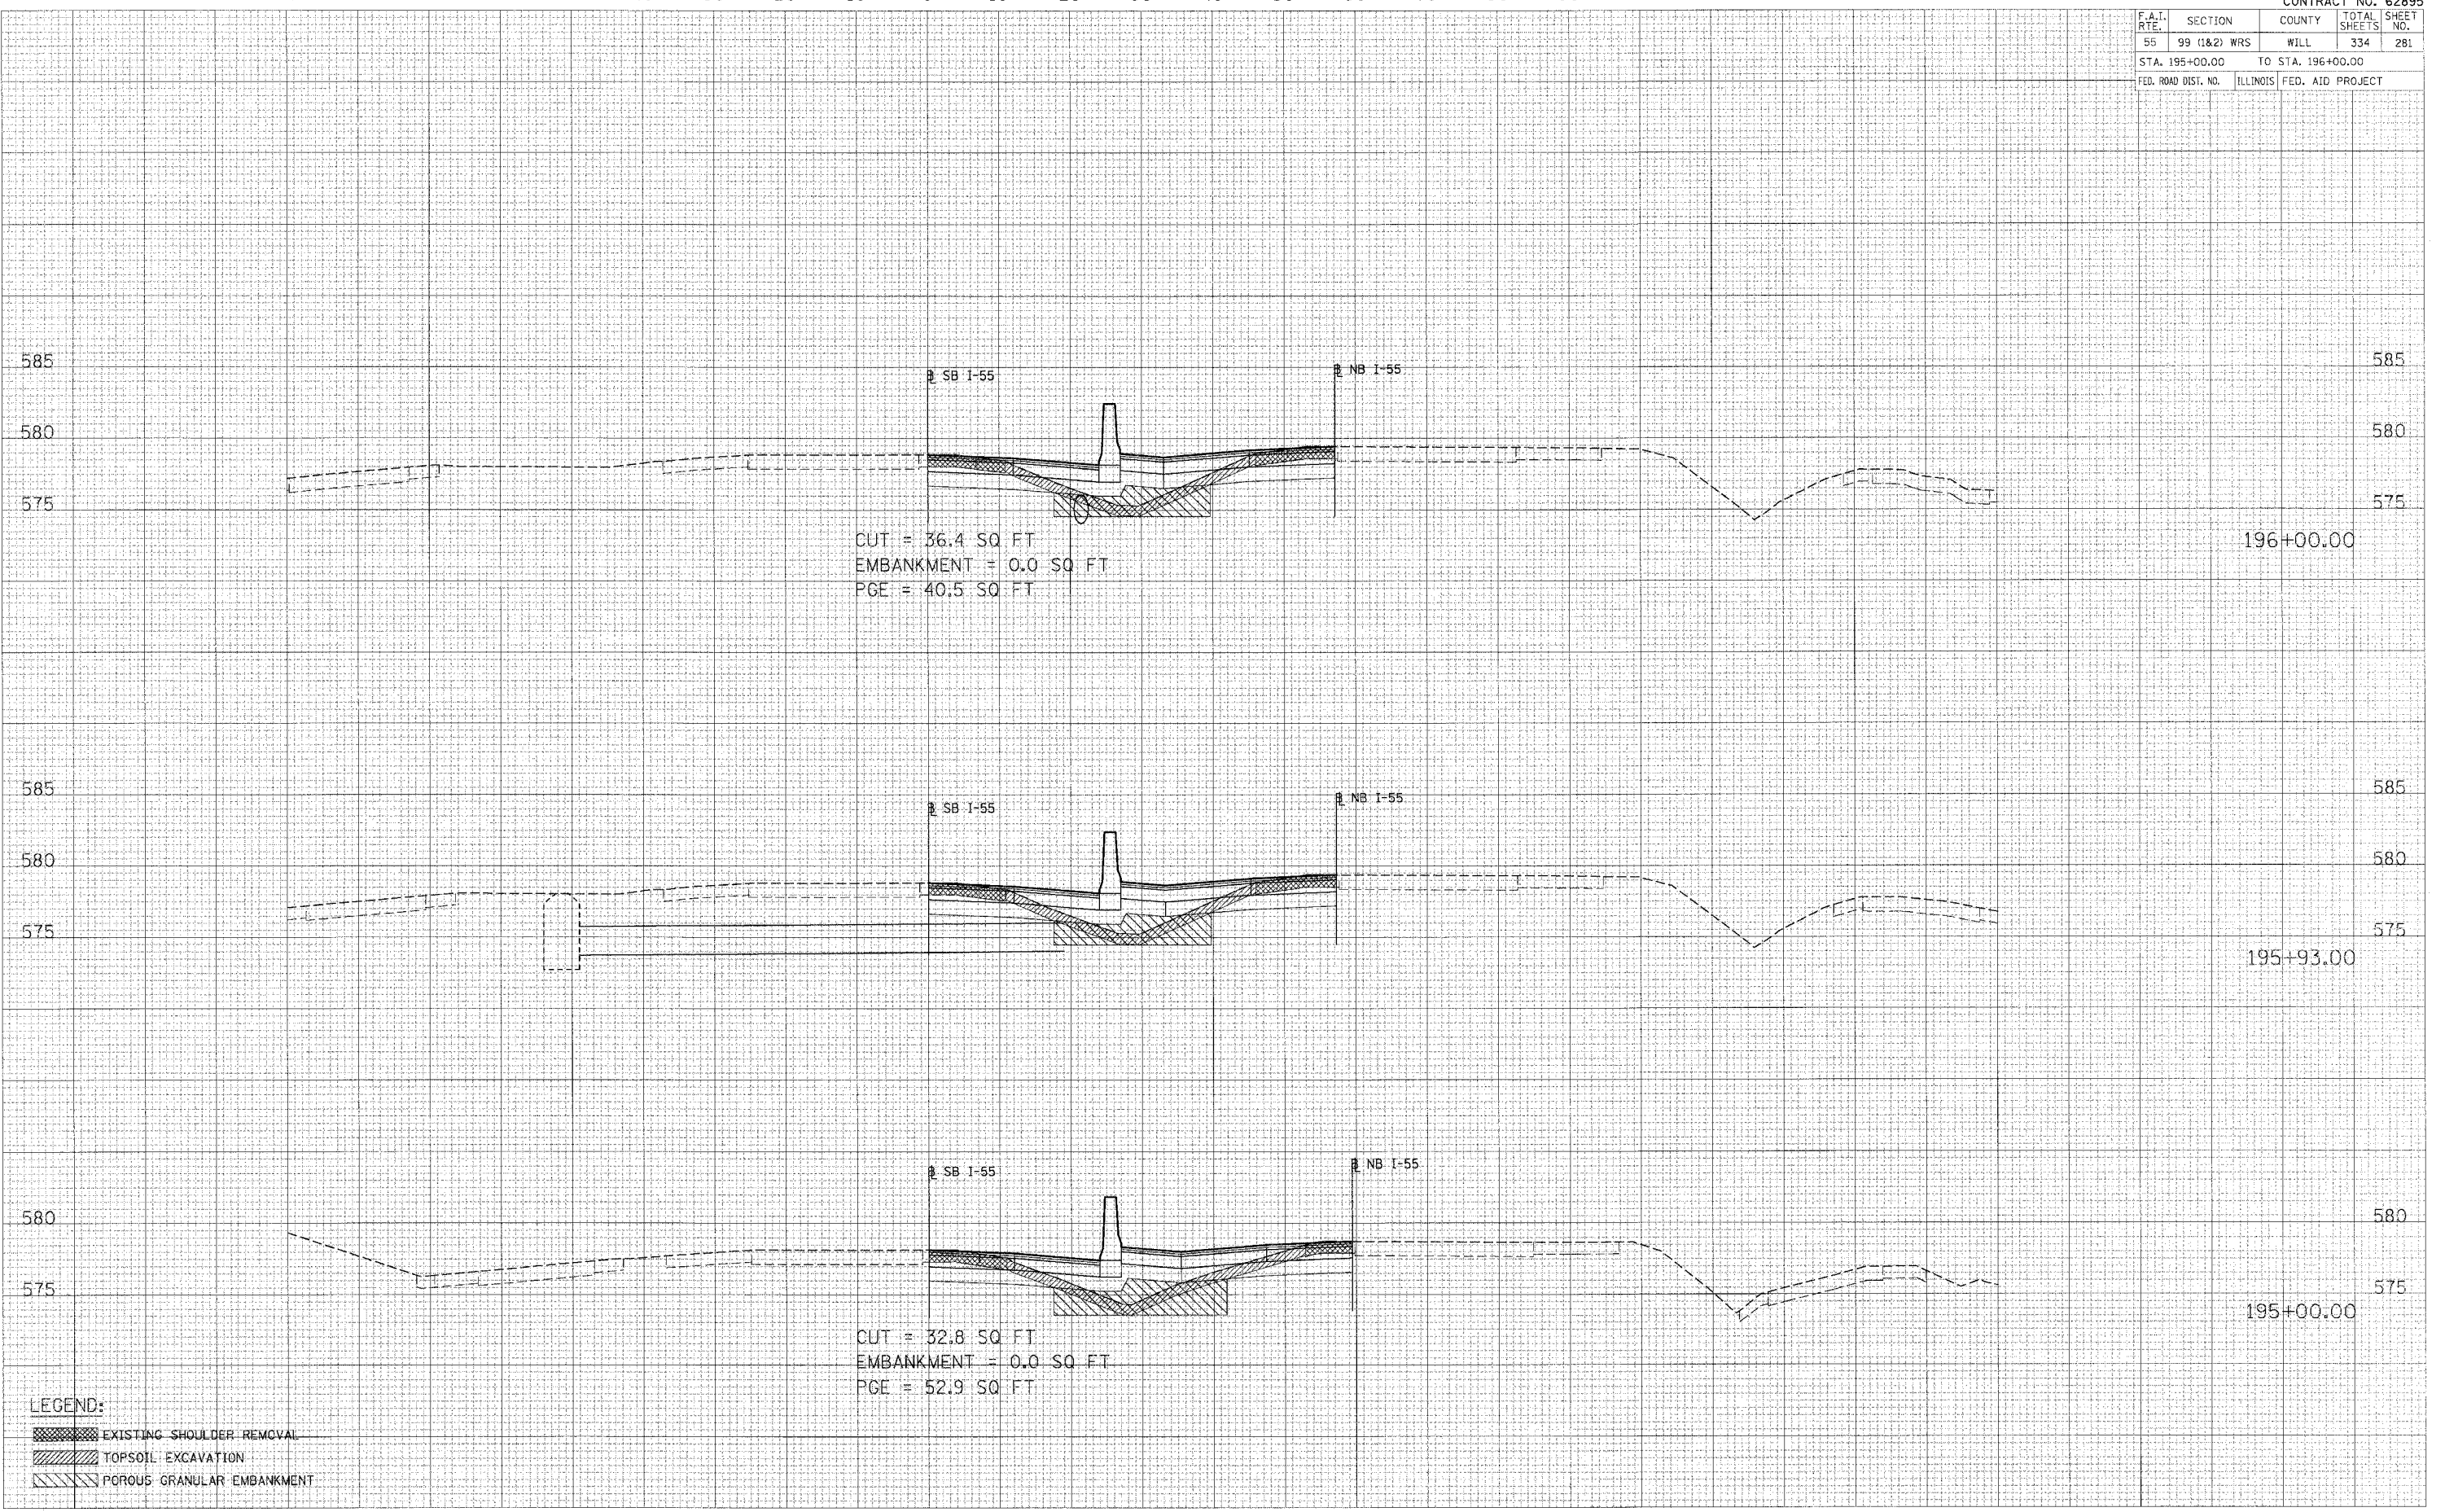

LEGEND:
 [Hatched Box] EXISTING SHOULDER REMOVAL
 [Hatched Box] TOPSOIL EXCAVATION
 [Hatched Box] POROUS GRANULAR EMBANKMENT

90 80 70 60 50 40 30 20 10 0 10 20 30 40 50 60 70 80 90 100 110 120 130 140 150