


90 80 70 60 50 40 30 20 10 0 10 20 30 40 50 60 70 80 90 100 110 120 130 140 150

CONTRACT NO. 62895				
F.A.I. R.T.E.	SECTION	COUNTY	TOTAL SHEETS	SHEET NO.
55	99 (I&2) WRS	WILL	334	285
STA. 206+00.00 TO STA. 208+00.00				
FED. ROAD DIST. NO. ILLINOIS FED. AID PROJECT				

SURVEYED _____
 PLOTTED _____
 NOTE BOOK _____
 AREAS CHECKED _____
 NO. _____

SURVEYED _____
 PLOTTED _____
 NOTE BOOK _____
 AREAS CHECKED _____
 NO. _____

PLOT DATE = _____
 FILE NAME = _____
 PLOT SIZE = _____
 USER NO. = _____

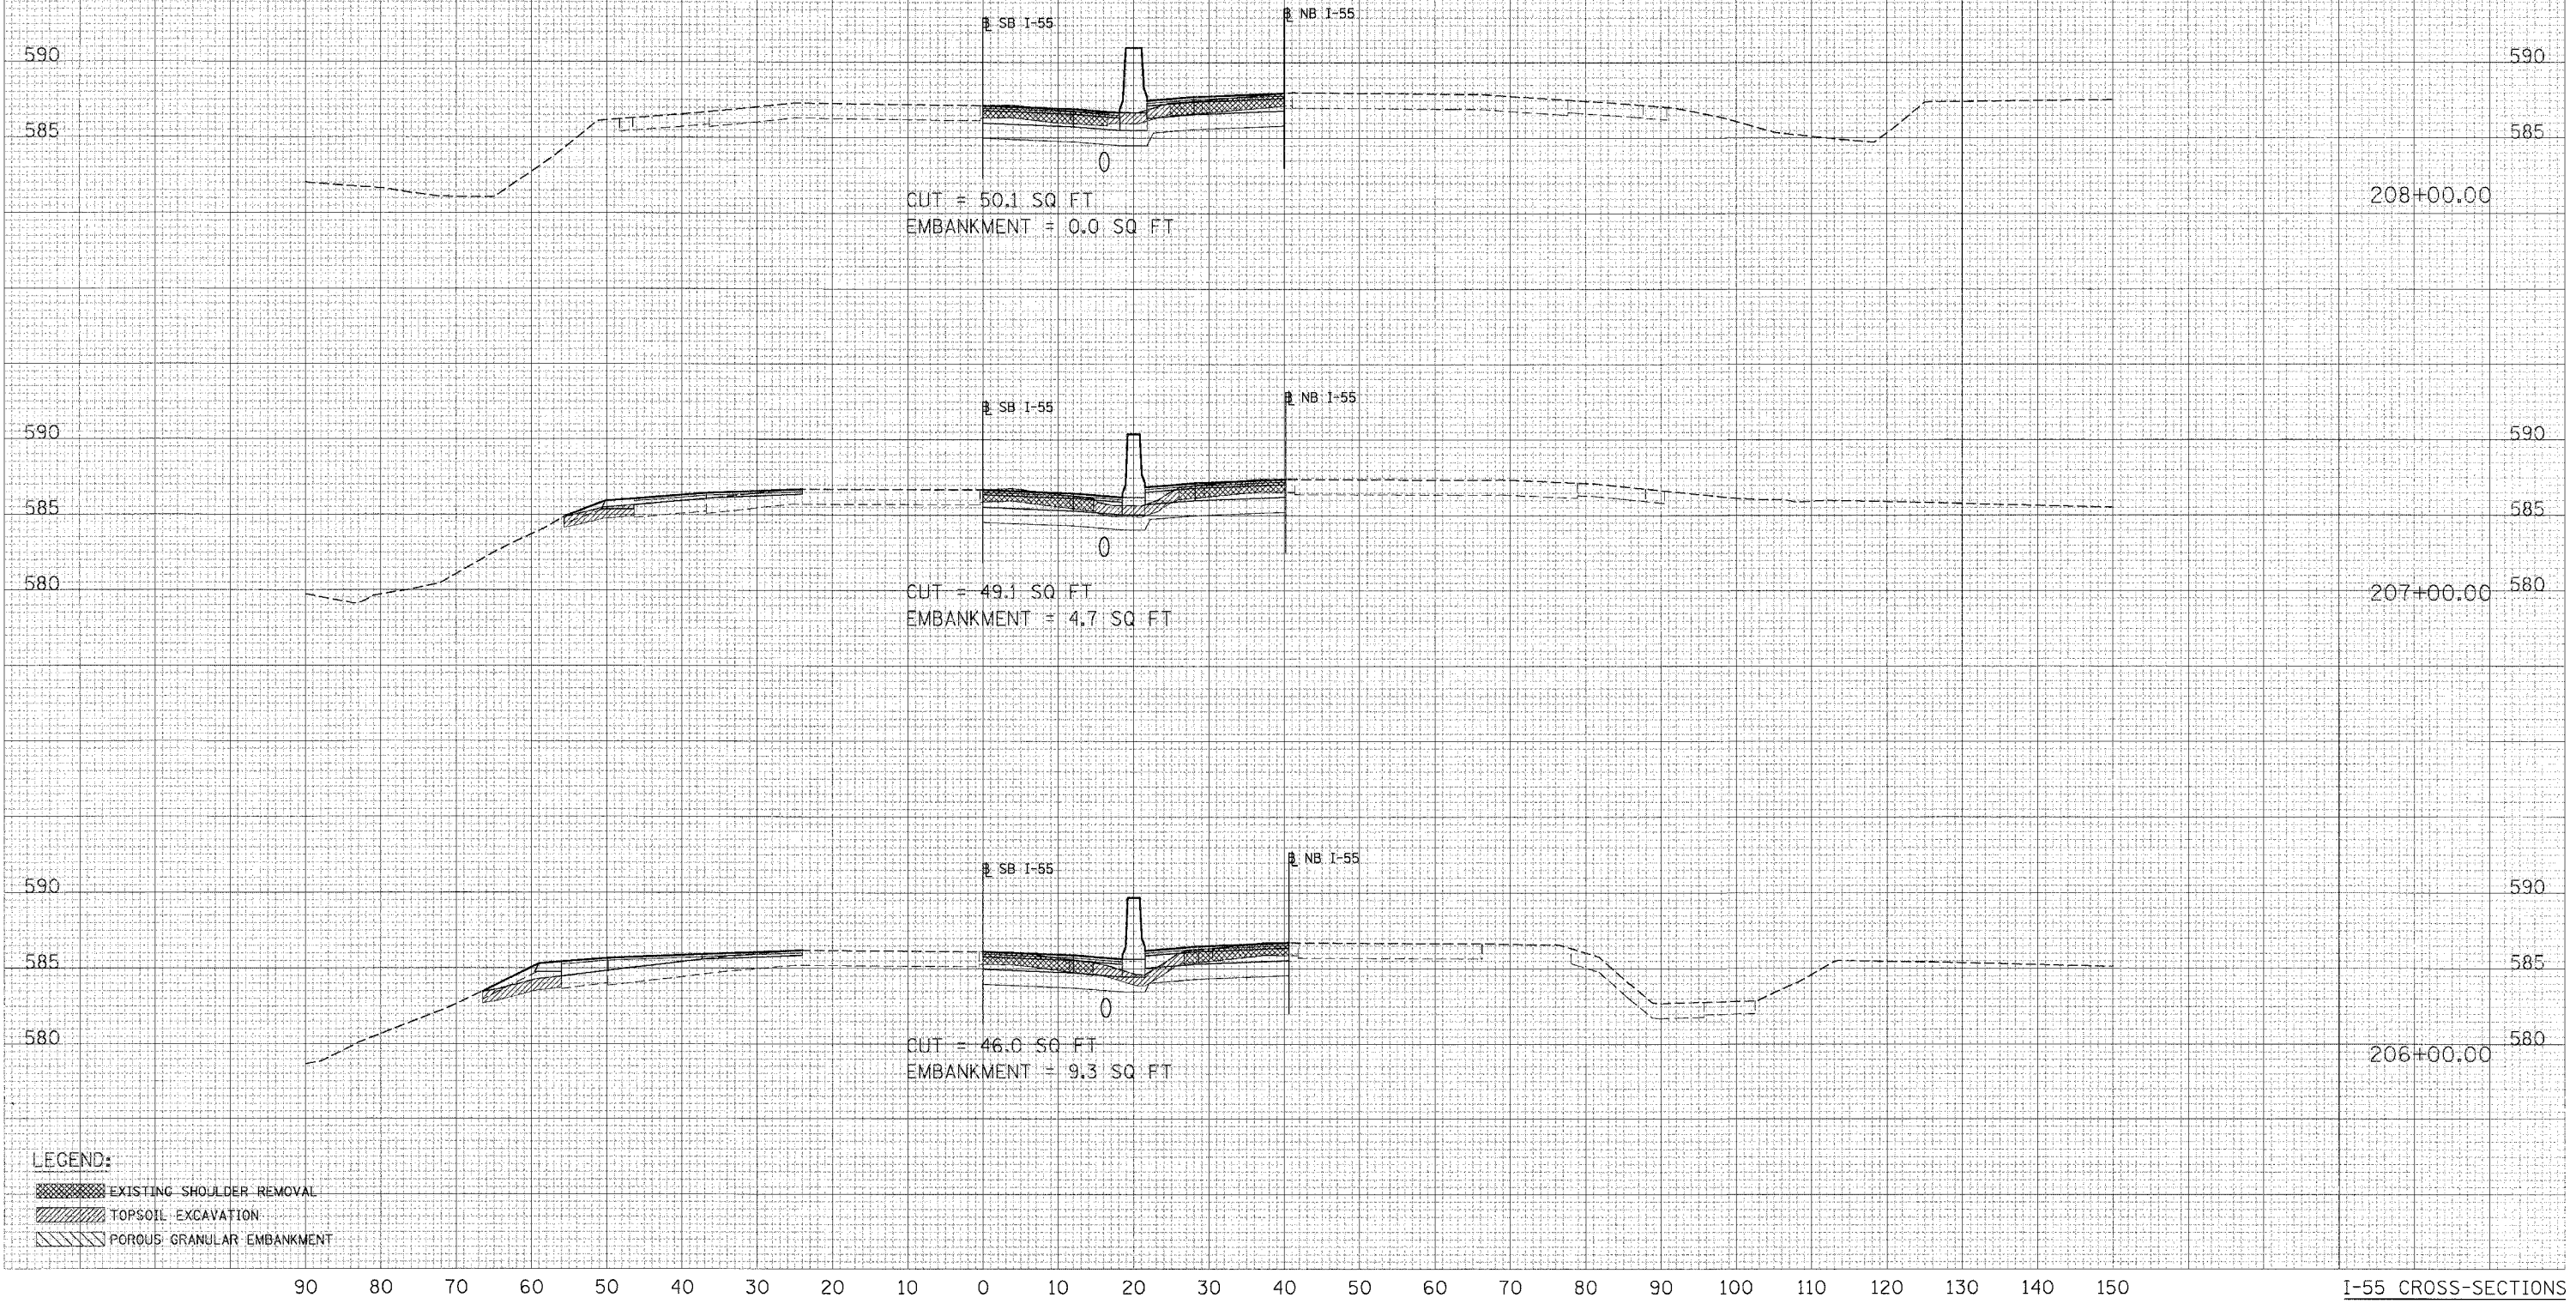

LEGEND:
 [Hatched Pattern] EXISTING SHOULDER REMOVAL
 [Hatched Pattern] TOPSOIL EXCAVATION
 [Hatched Pattern] POROUS GRANULAR EMBANKMENT

90 80 70 60 50 40 30 20 10 0 10 20 30 40 50 60 70 80 90 100 110 120 130 140 150

I-55 CROSS-SECTIONS