


F.A.T. SITE	SECTION	COUNTY	TOTAL SHEETS	SHEET NO.
55	99 (1&2) WRS	WILL	334	295
STA. 246+00.00 TO STA. 250+00.00		ILLINOIS FED. AID PROJECT		

SURVEYED \_\_\_\_\_  
 PLOTTED \_\_\_\_\_  
 NOTE BOOK NO. \_\_\_\_\_  
 AREAS CHECKED \_\_\_\_\_

SURVEYED \_\_\_\_\_  
 PLOTTED \_\_\_\_\_  
 NOTE BOOK NO. \_\_\_\_\_  
 AREAS CHECKED \_\_\_\_\_

DATE \_\_\_\_\_  
 DRAWN BY \_\_\_\_\_  
 CHECKED BY \_\_\_\_\_  
 USER NO. \_\_\_\_\_

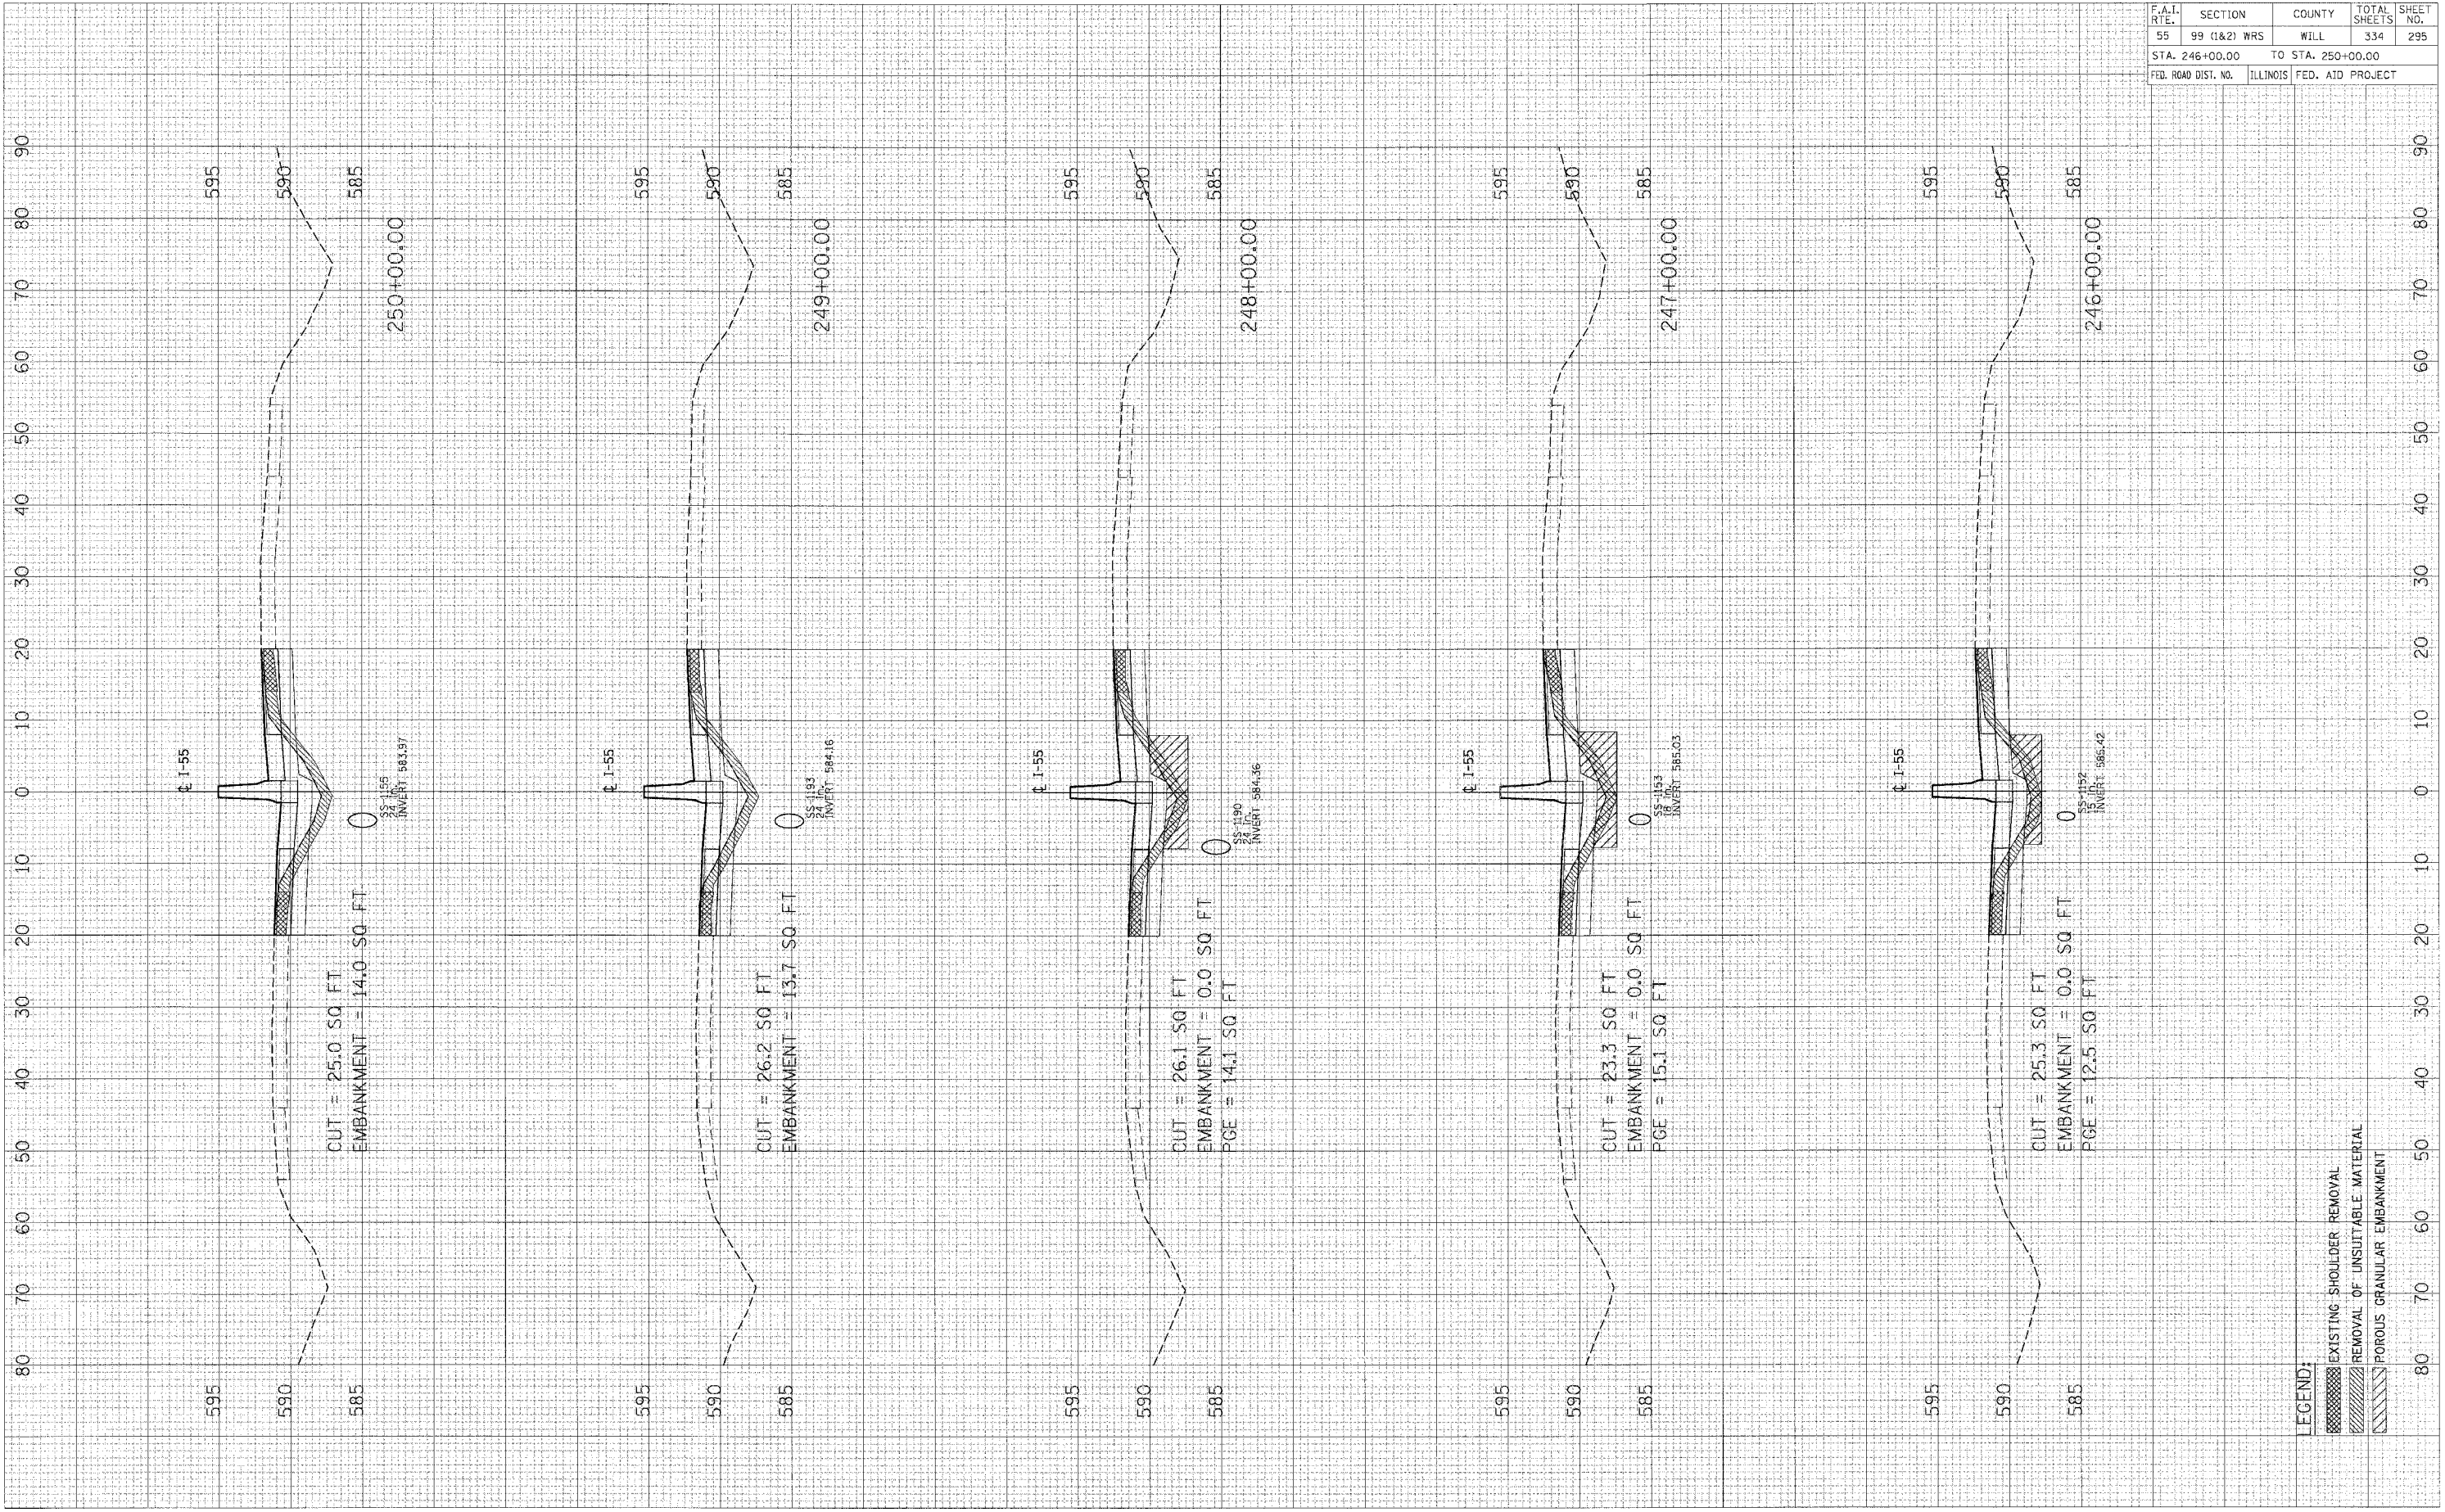

**LEGEND:**  
 EXISTING SHOULDER REMOVAL  
 REMOVAL OF UNSUITABLE MATERIAL  
 POROUS GRANULAR EMBANKMENT