


PLOT DATE = 8/21/85
 PLOT NAME = I-55
 PLOT SF = 334
 USER NO. = 10000

SURVEYED
 PLOTTED
 NOTE BOOK
 AREAS CHECKED

SURVEYED
 PLOTTED
 NOTE BOOK
 AREAS CHECKED

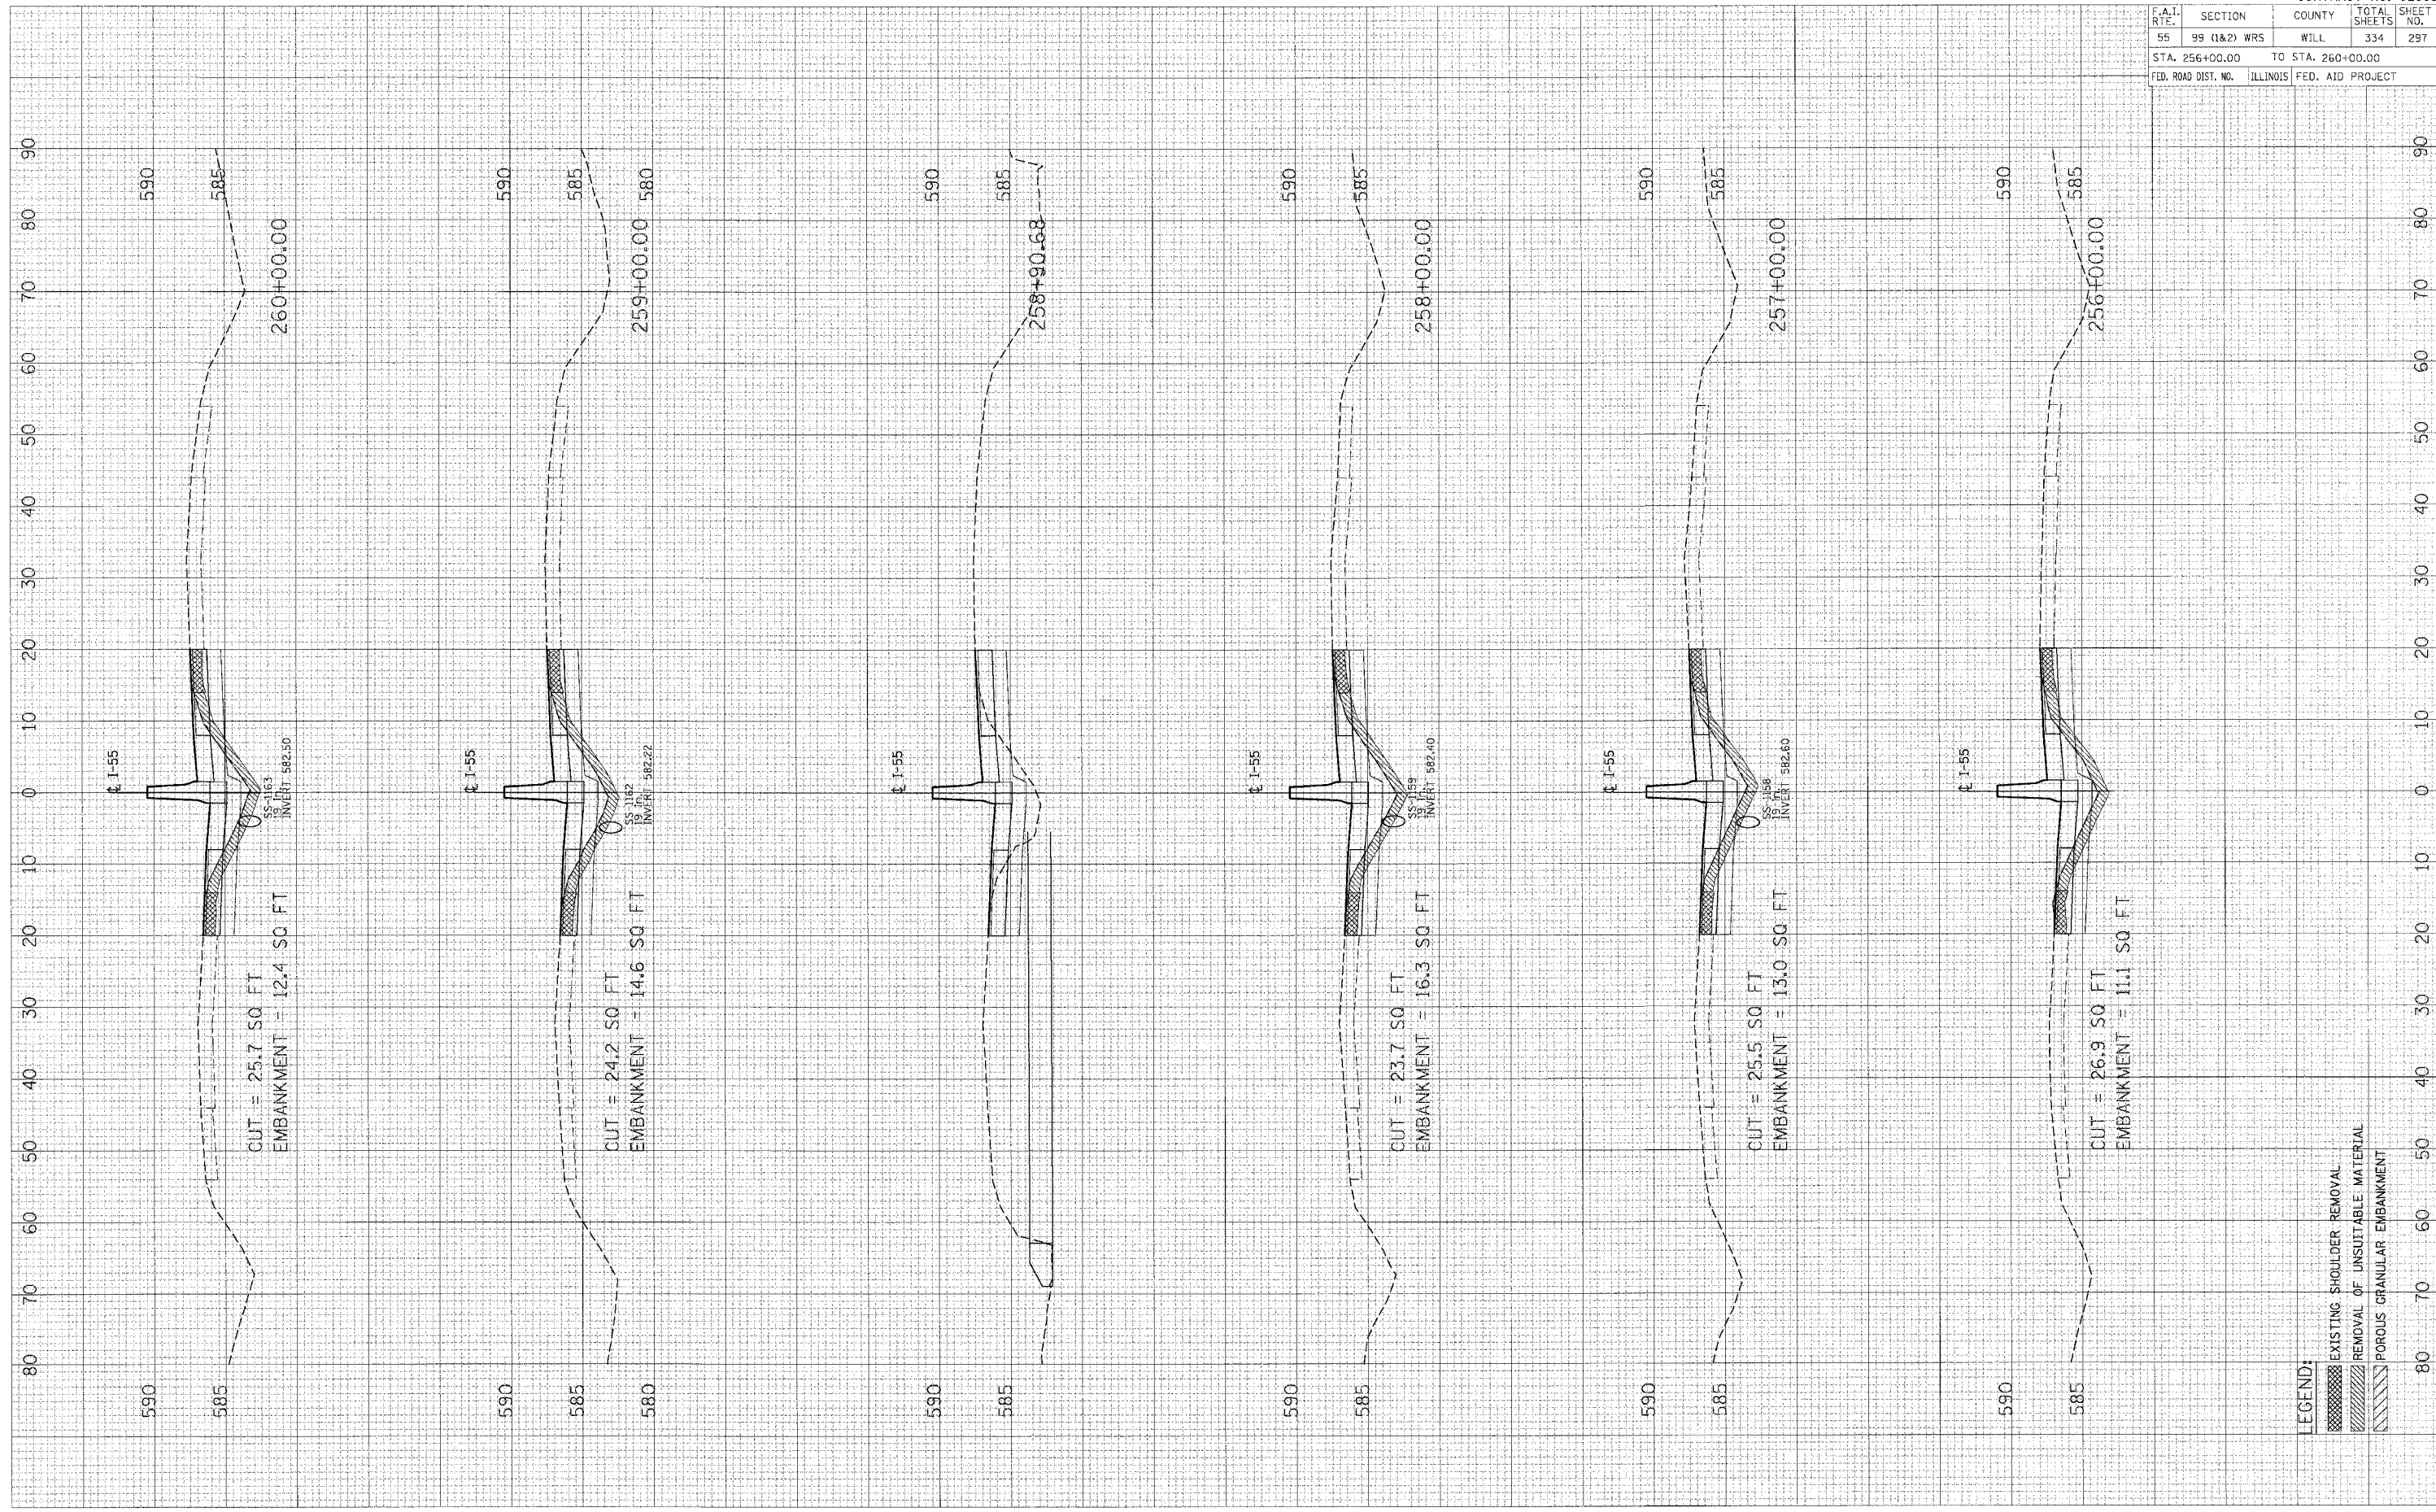

LEGEND:
 [Diagonal Lines] EXISTING SHOULDER REMOVAL
 [Horizontal Lines] REMOVAL OF UNSUITABLE MATERIAL
 [Vertical Lines] POROUS GRANULAR EMBANKMENT

F.A.I. RTE.	SECTION	COUNTY	TOTAL SHEETS	SHEET NO.
55	99 (1&2) WRS	WILL	334	297
STA. 256+00.00		TO STA. 260+00.00		
FED. ROAD DIST. NO.	ILLINOIS	FED. AID PROJECT		