


PLOT DATE = \*DATE\*  
 FILE NAME = \*FILE\*  
 PLOT BY = \*USER\*  
 USER No. = \*USER\*

ORIGINAL SURVEY  
 SURVEY PLOTTED  
 NOTE BOOK NO. \_\_\_\_\_  
 AREAS CHECKED \_\_\_\_\_  
 USER No. \_\_\_\_\_

REVISIONS  
 SURVEY PLOTTED  
 NOTE BOOK NO. \_\_\_\_\_  
 AREAS CHECKED \_\_\_\_\_  
 USER No. \_\_\_\_\_

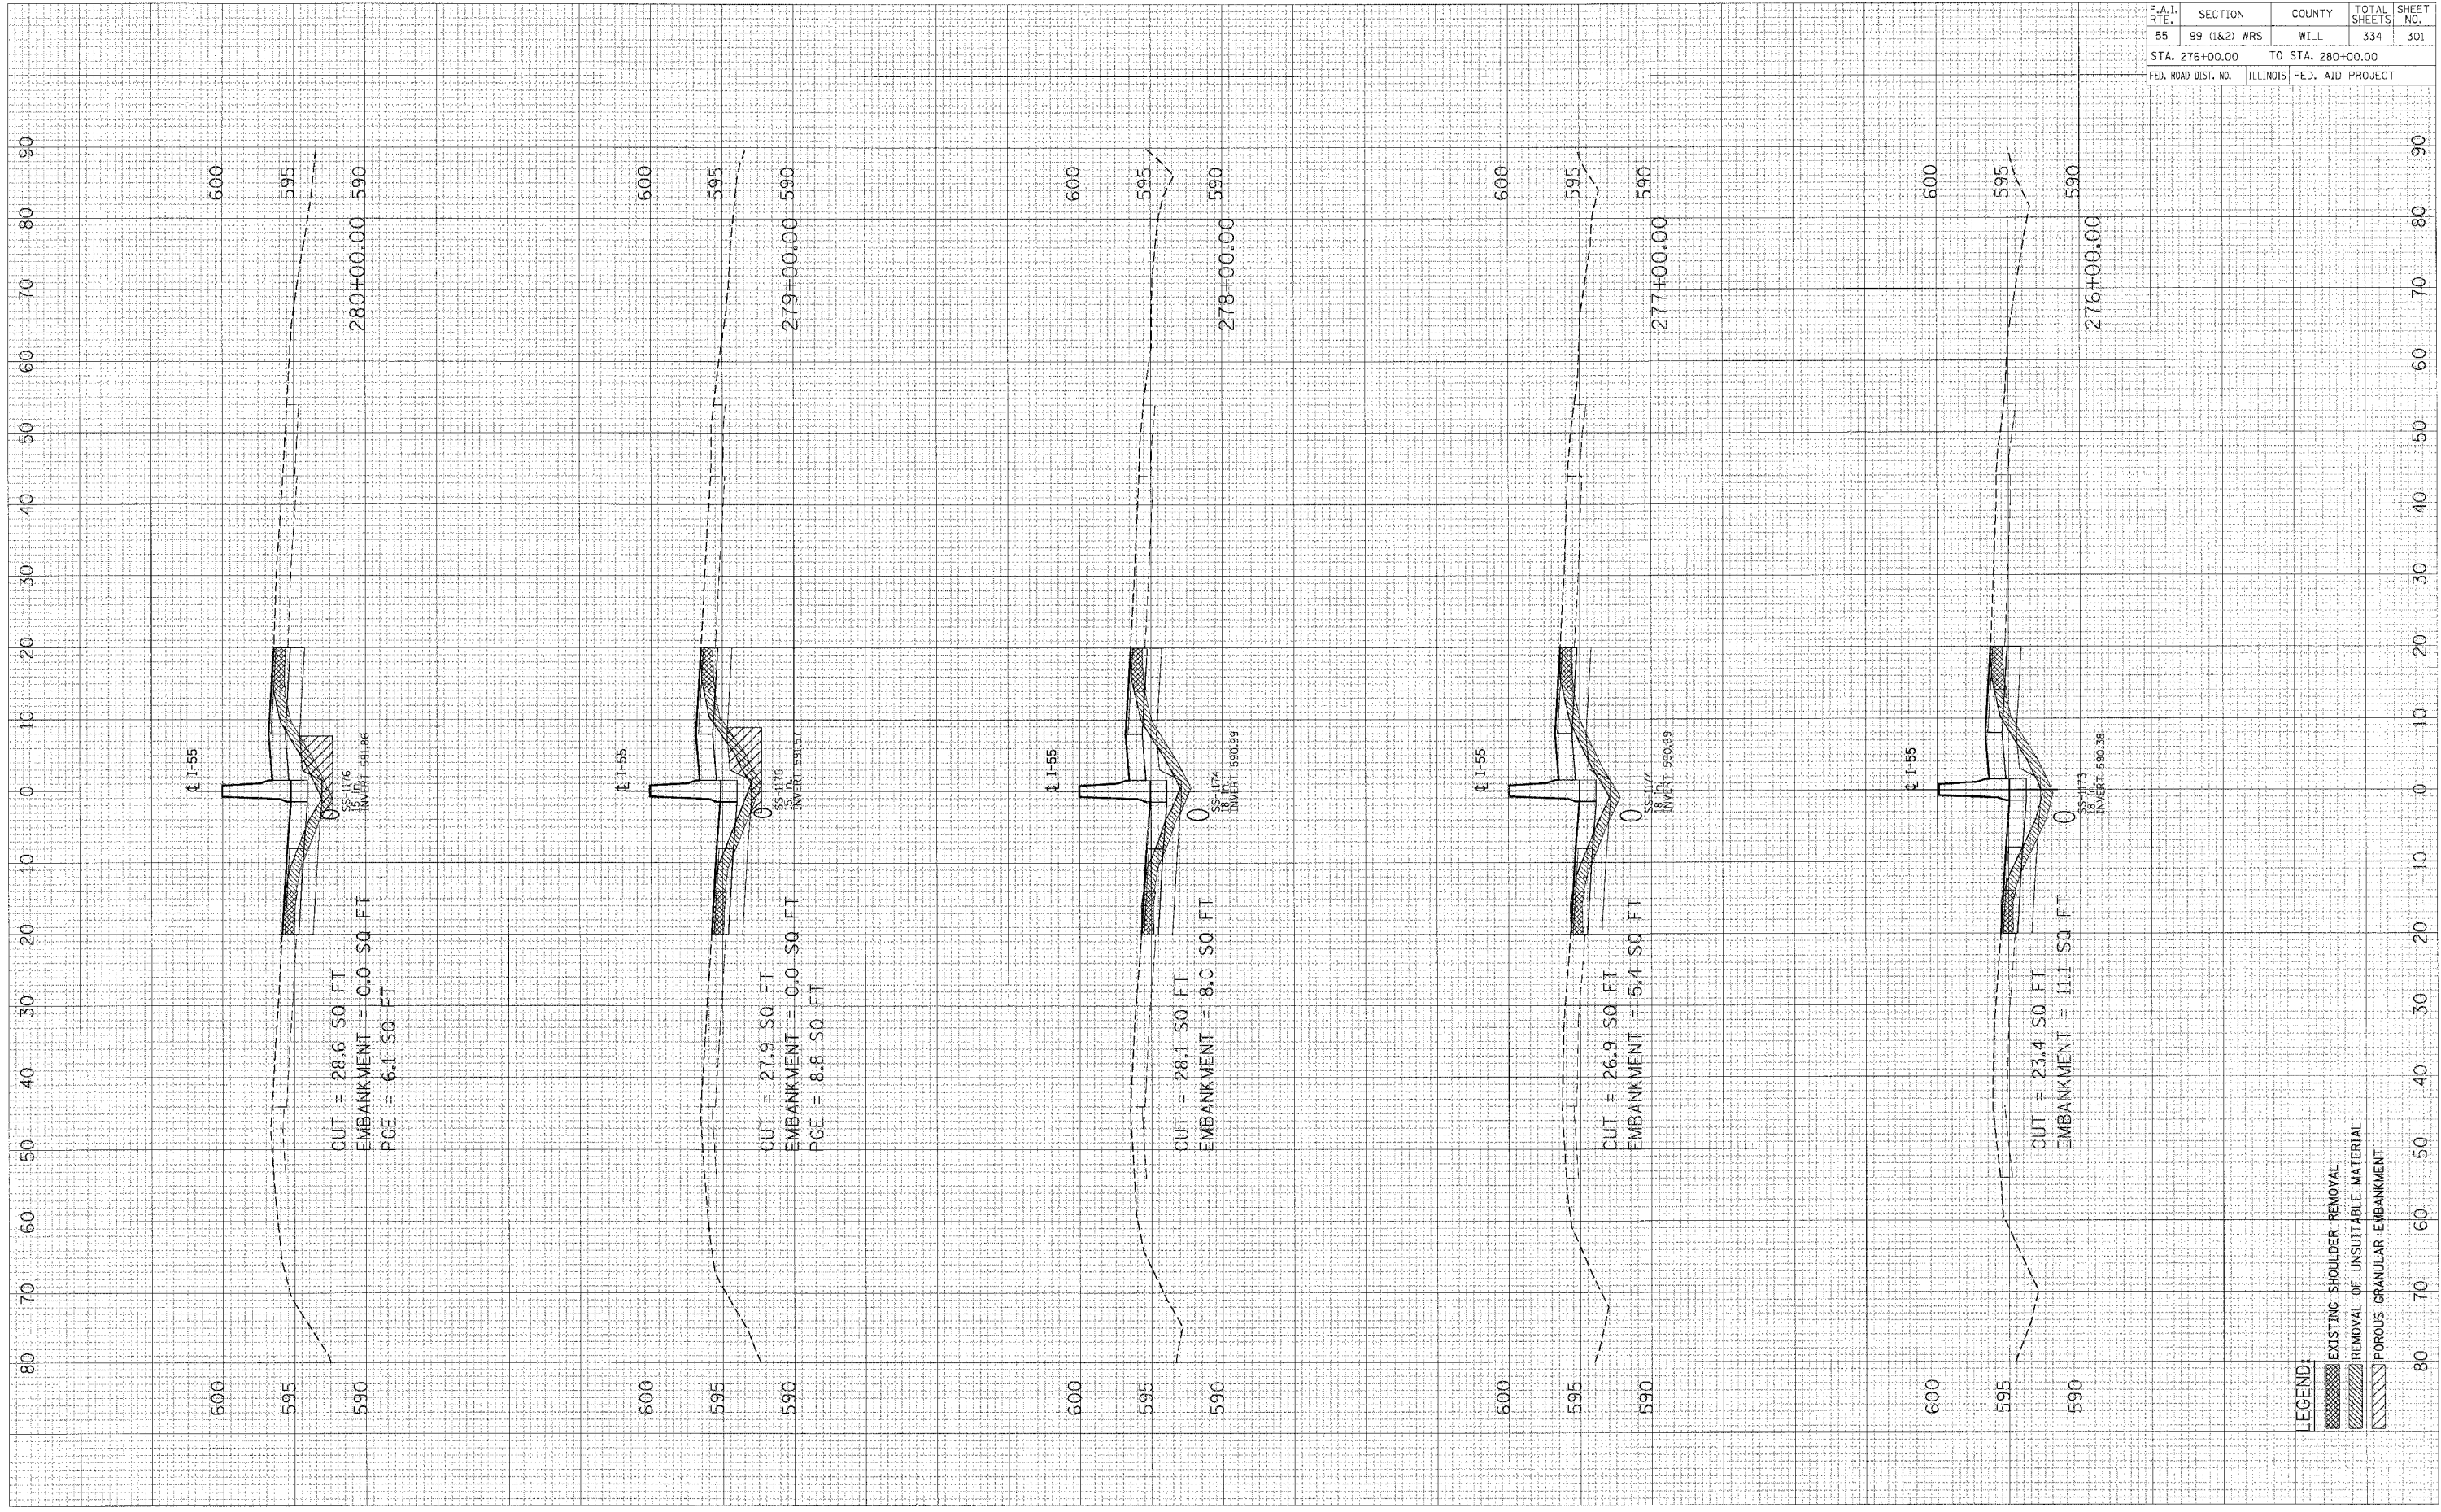

**LEGEND:**  
 [Pattern] EXISTING SHOULDER REMOVAL  
 [Pattern] REMOVAL OF UNSUITABLE MATERIAL  
 [Pattern] POROUS GRANULAR EMBANKMENT

CONTRACT NO. 62895				
F.A.I. DIST.	SECTION	COUNTY	TOTAL SHEETS	SHEET NO.
55	99 (1&2) WRS	WILL	334	301
STA. 276+00.00		TO STA. 280+00.00		
FED. ROAD DIST. NO. ILLINOIS FED. AID PROJECT				