


PLOT DATE = DATE\$  
 FILE NAME = FILE\$.S  
 PLOT SIZE = \$SCALE\$  
 USER NH.

UNUSUAL SURVEY  
 CHECKED SURVEY  
 PLOTTED TEMPLATE  
 NOTE BOOK AREAS  
 NO. AREAS CHECKED

UNUSUAL SURVEY  
 CHECKED SURVEY  
 PLOTTED TEMPLATE  
 NOTE BOOK AREAS  
 NO. AREAS CHECKED

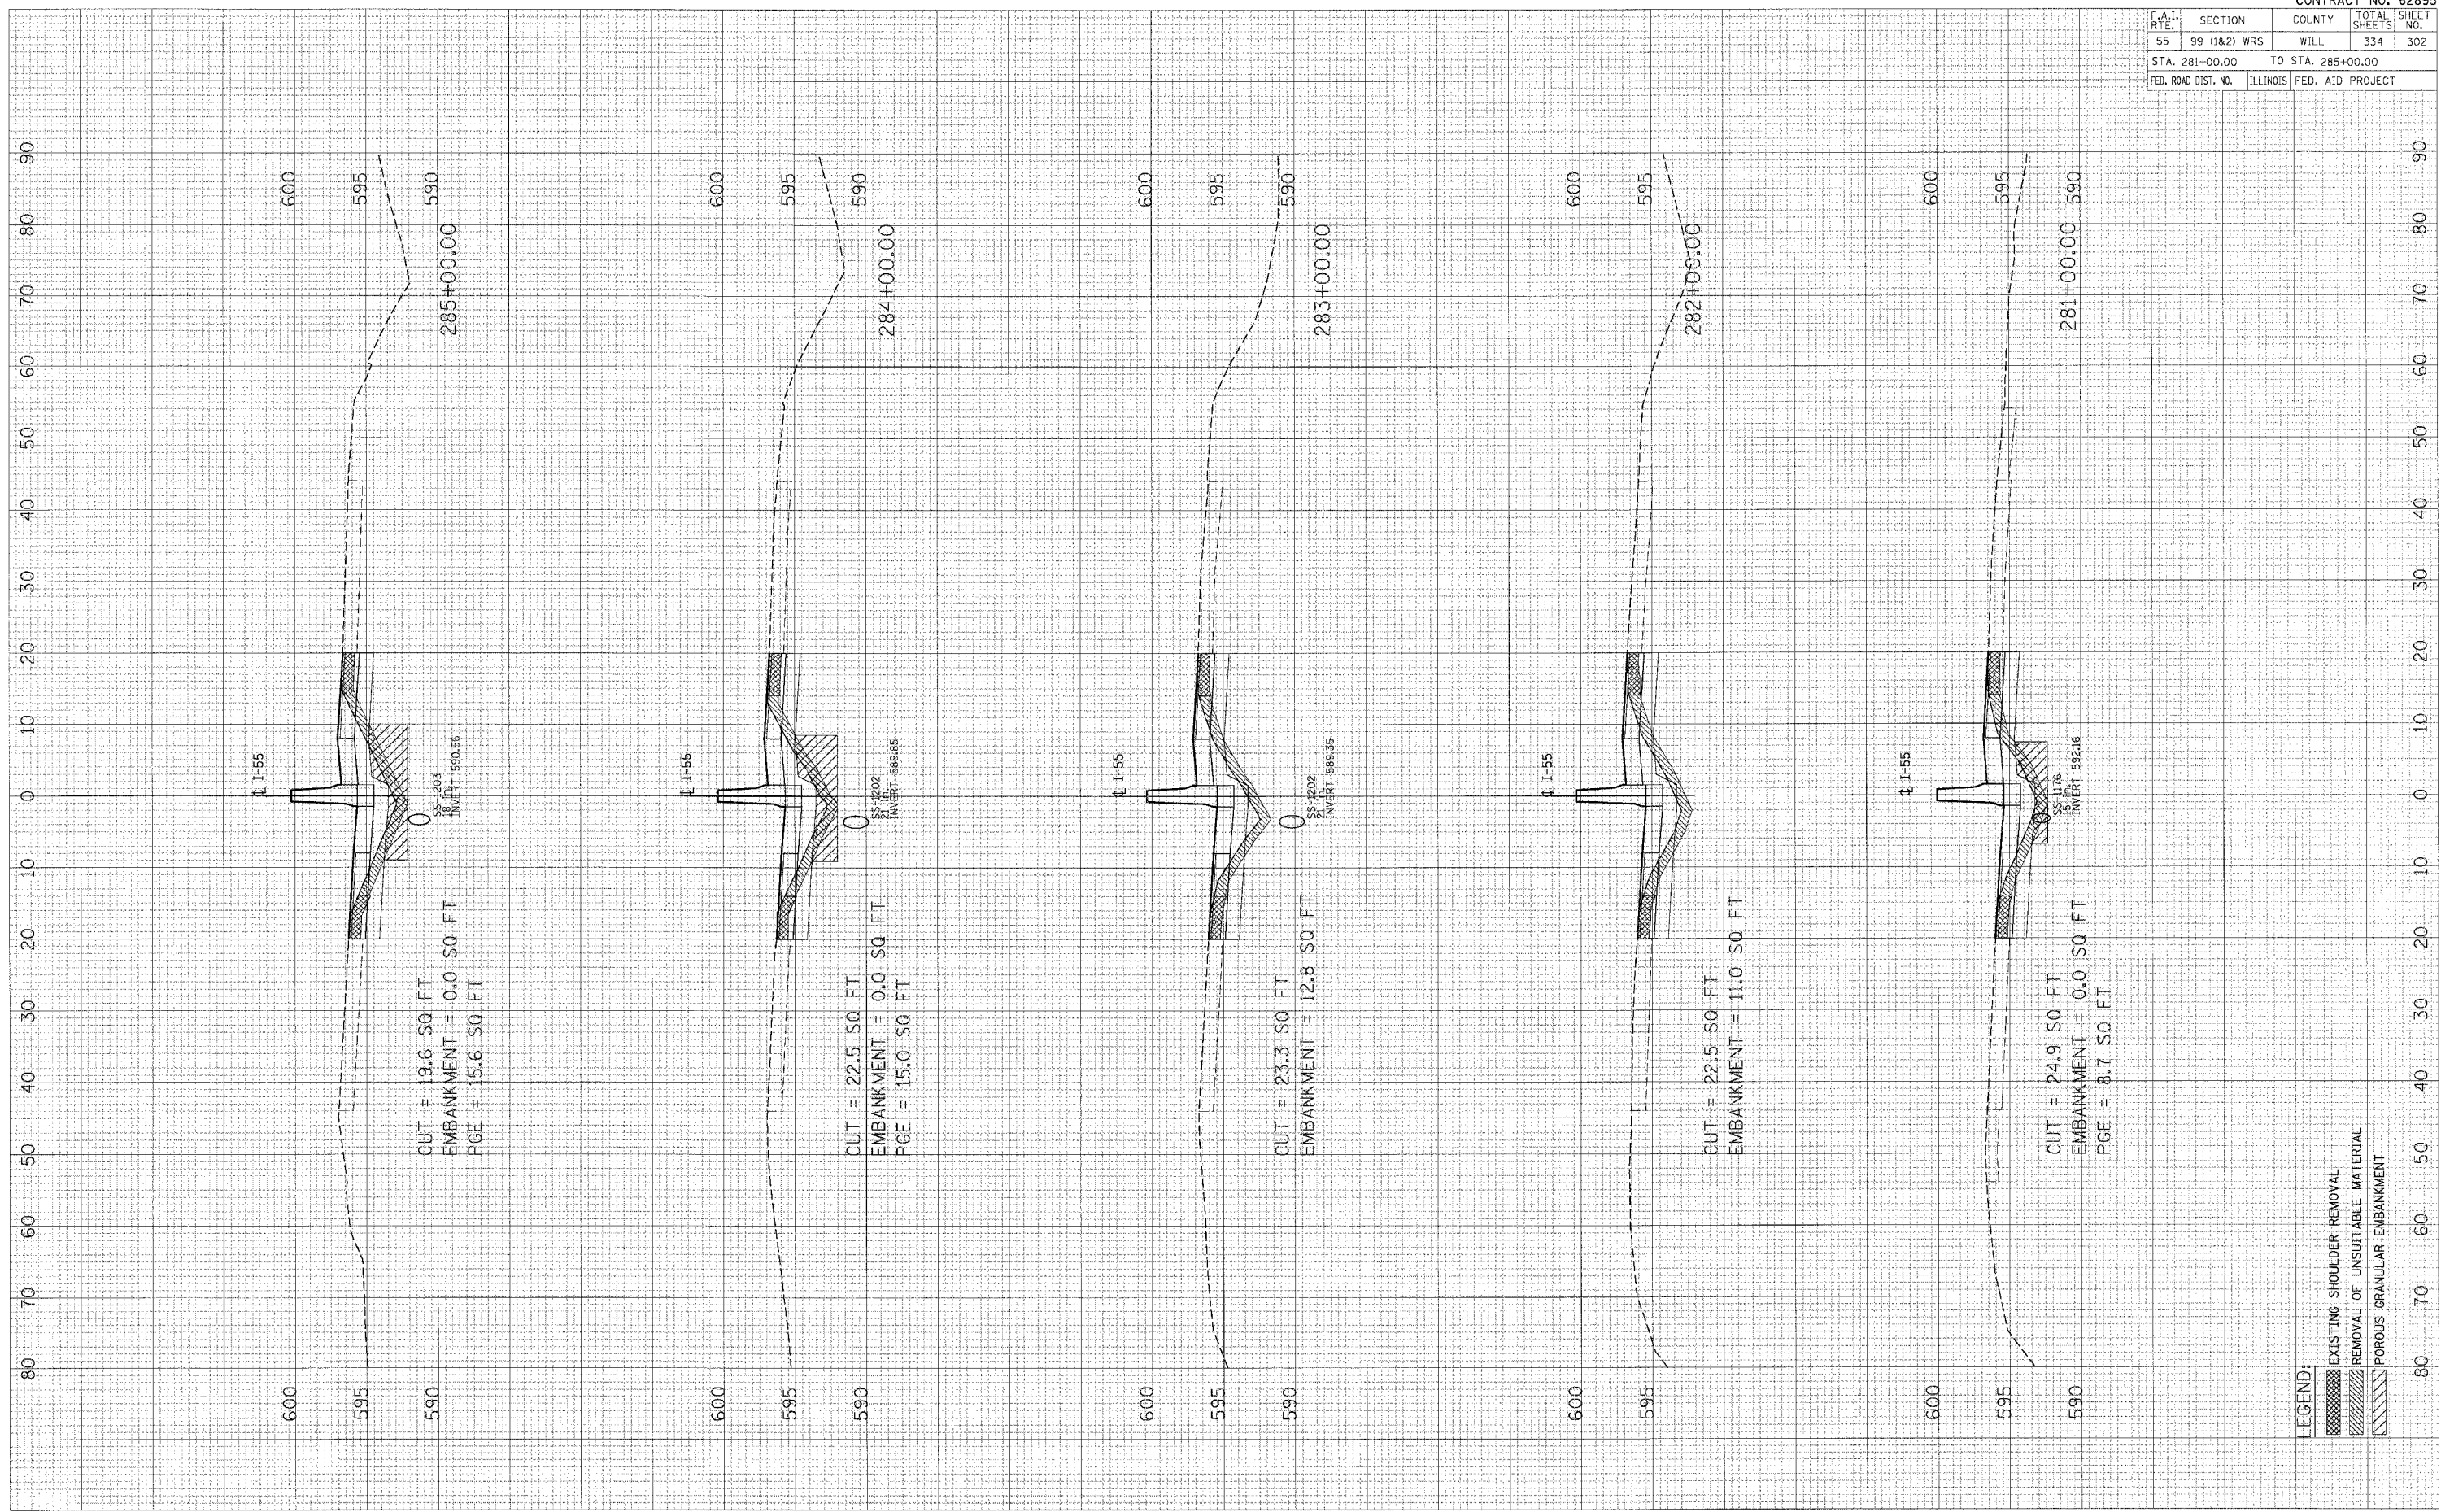

CONTRACT NO. 62895				
F.A.I. RTE.	SECTION	COUNTY	TOTAL SHEETS	SHEET NO.
55	99 (1&2) WRS	WILL.	334	302
STA. 281+00.00		TO STA. 285+00.00		
FED. ROAD DIST. NO.	ILLINOIS	FED. AID PROJECT		