


PLOT DATE = 04/28/09
 FILE NAME = 01-55
 PLOT BY = WSC/LEP
 USER No. = 402674

ORIGINAL SURVEY
 SURVEY PLOTTED
 NOTE BOOK TEMPLATE
 AREAS CHECKED

FINAL SURVEY
 SURVEY PLOTTED
 NOTE BOOK TEMPLATE
 AREAS CHECKED

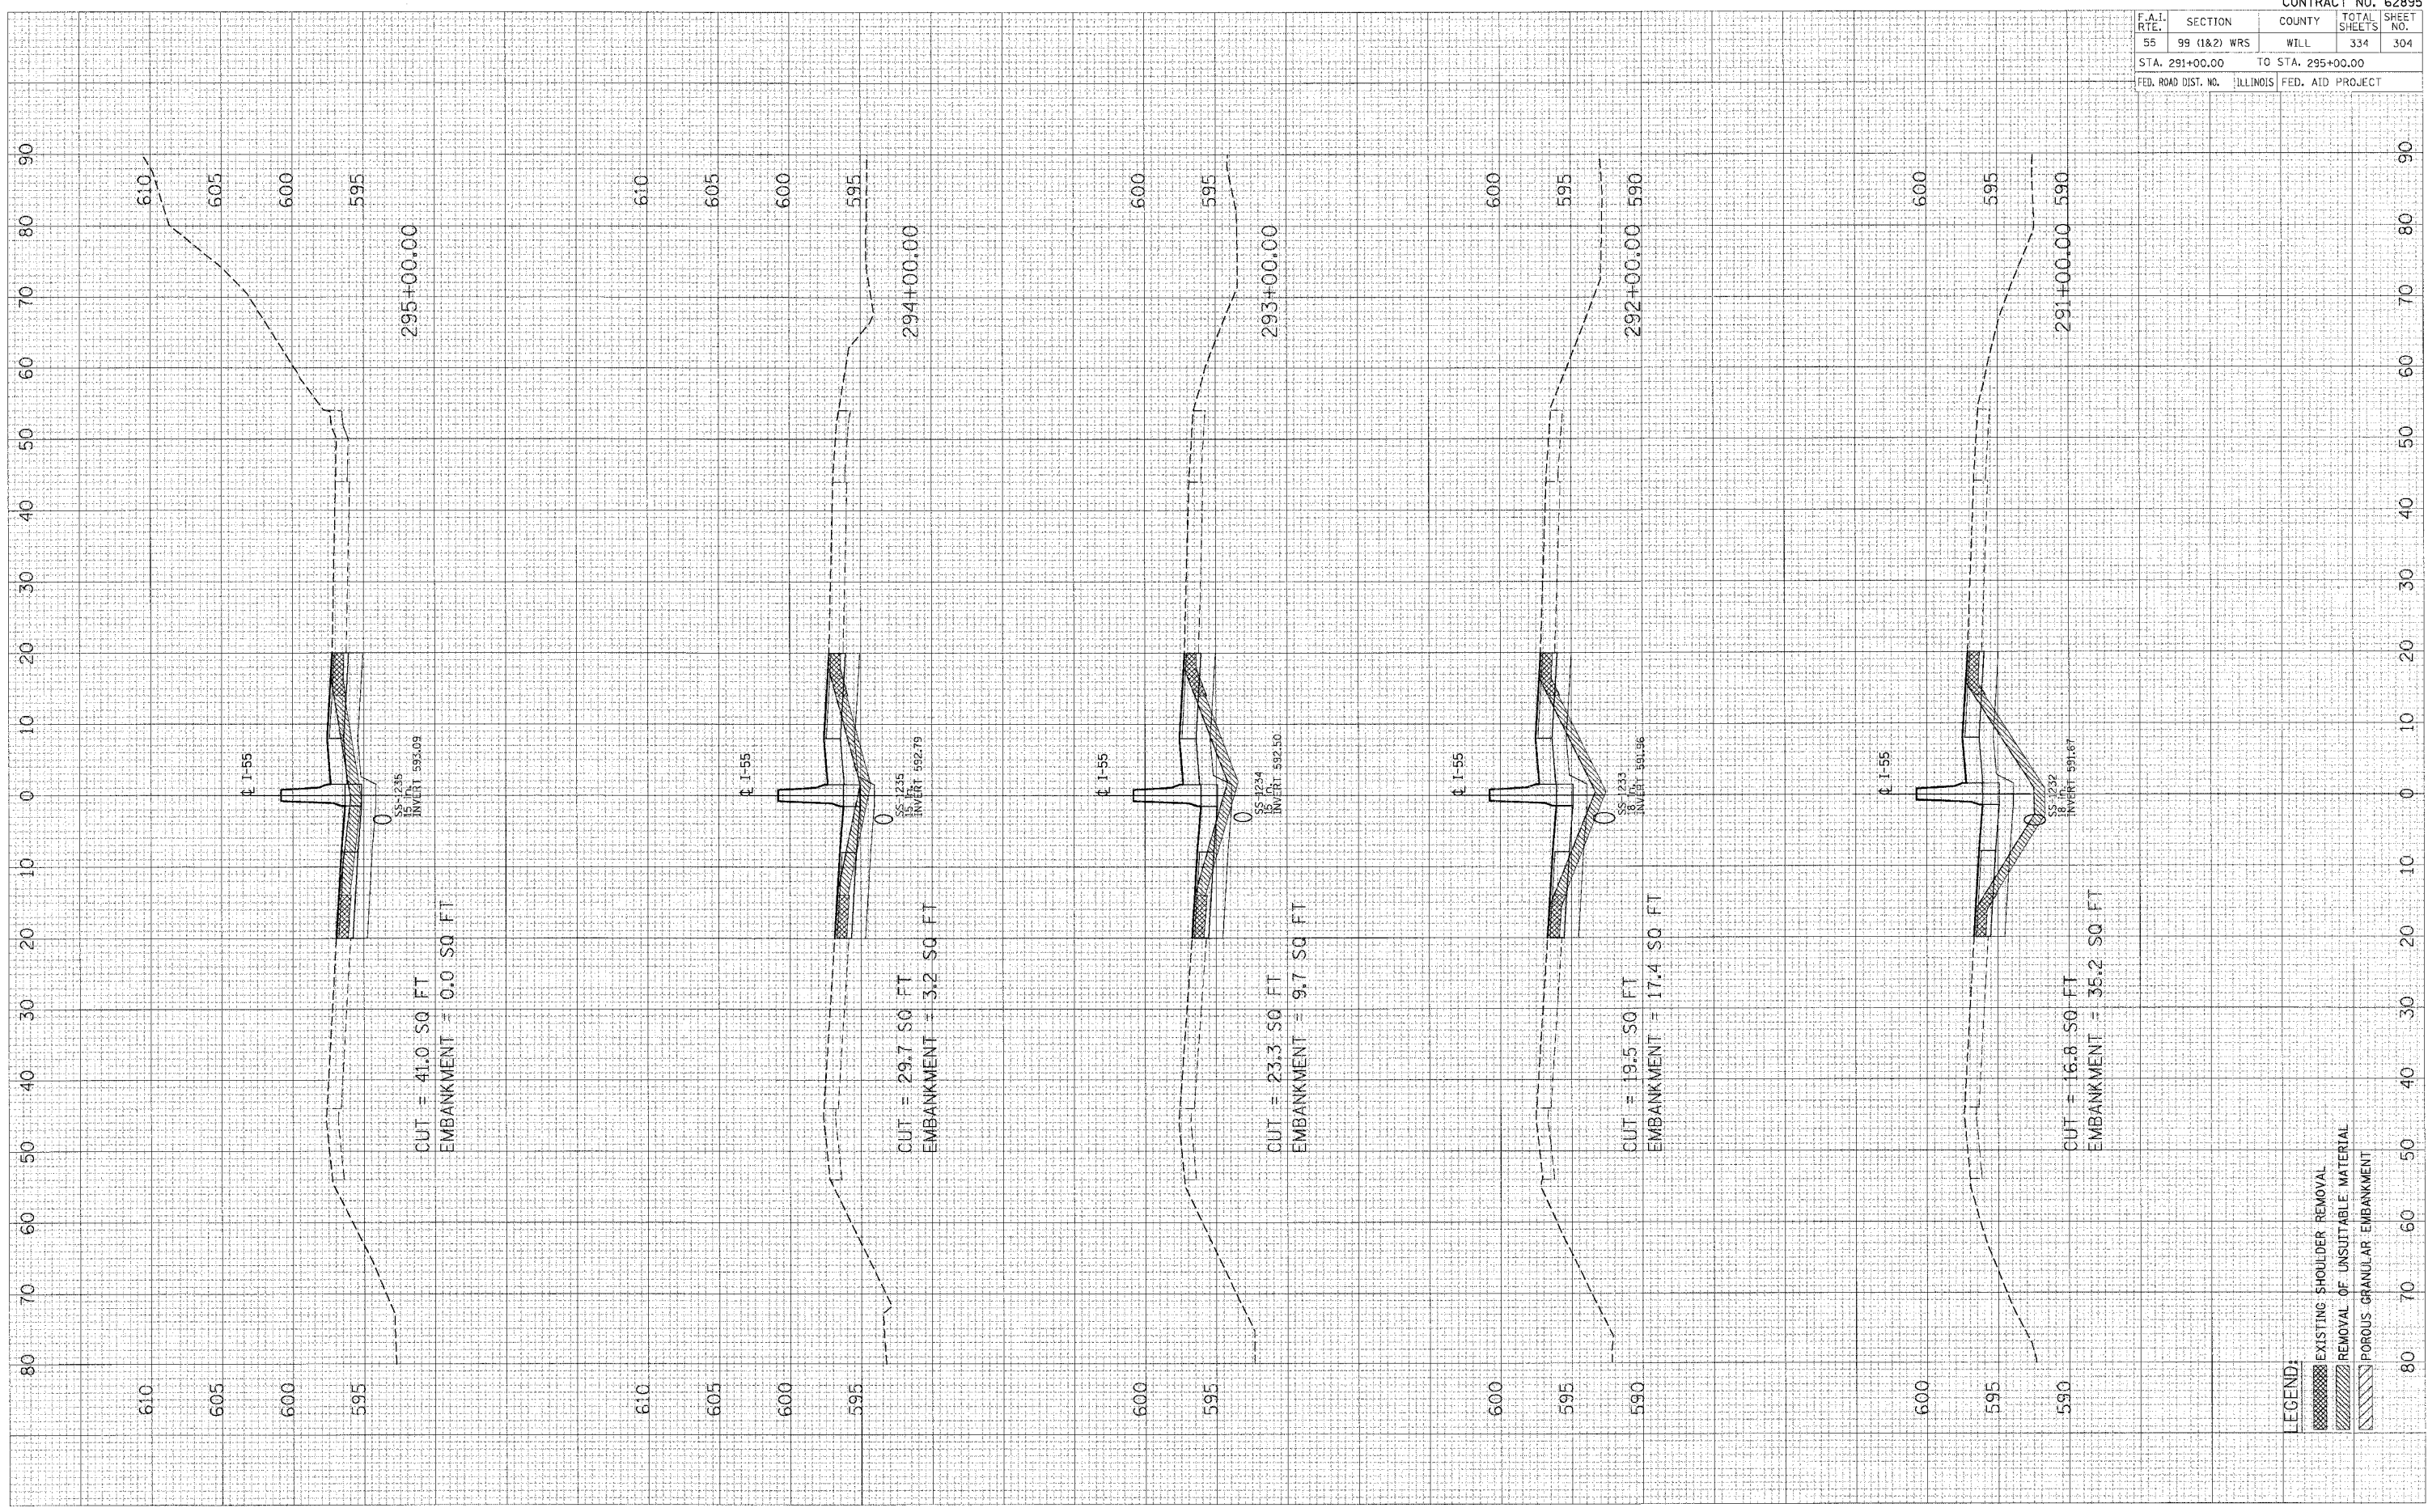

LEGEND:
 [Hatched Box] EXISTING SHOULDER REMOVAL
 [Diagonal Lines] REMOVAL OF UNSUITABLE MATERIAL
 [Stippled Box] POROUS GRANULAR EMBANKMENT

CONTRACT NO. 62895				
F.A.I. RTE.	SECTION	COUNTY	TOTAL SHEETS	SHEET NO.
55	99 (I&2) WRS	WILL	334	304
STA. 291+00.00		TO STA. 295+00.00		
FED. ROAD DIST. NO.		ILLINOIS		FED. AID PROJECT