


PLOT DATE = #DATE#
 FILE NAME = #FILE#*
 PLOT # = #SCALE#
 USER N. = #USER#

ORIGINAL SURVEY PLOTTED AREAS CHECKED
 NOTE BOOK NO.

REVISIONS SURVEY PLOTTED AREAS CHECKED
 NOTE BOOK NO.

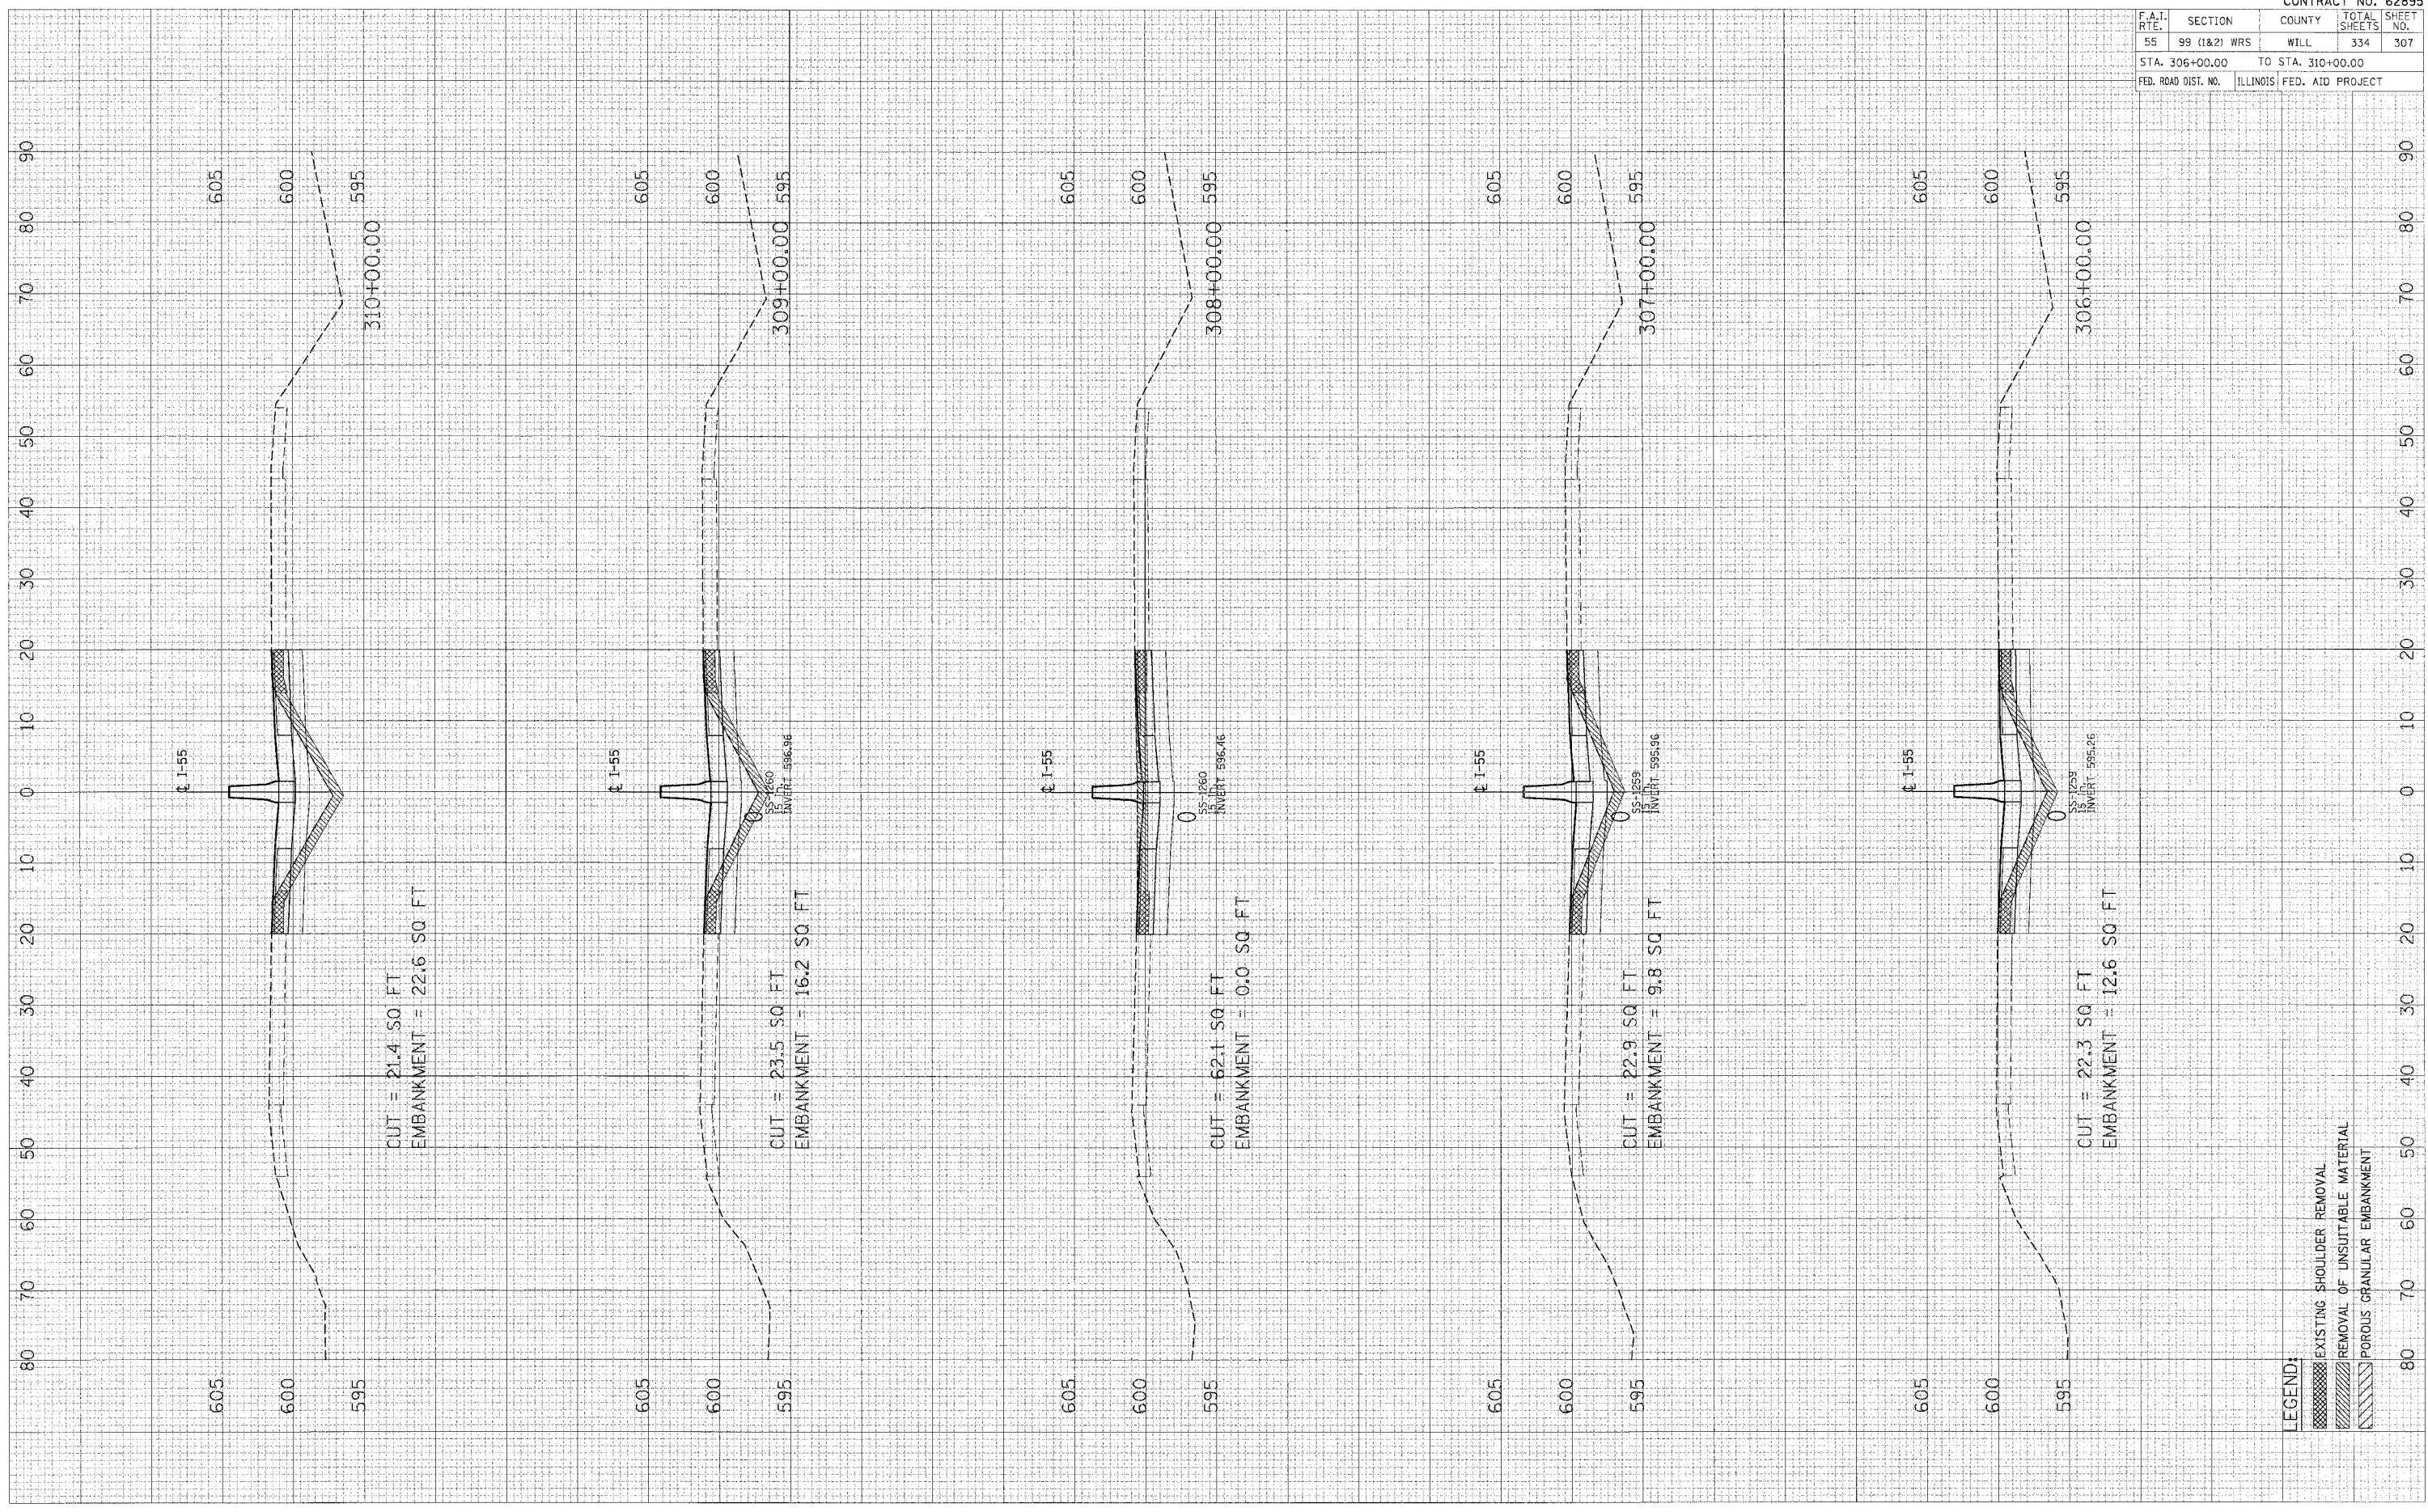

F.A.I. RTE.	SECTION	COUNTY	TOTAL SHEETS	SHEET NO.
55	99 (1&2) WRS	WILL	334	307
STA. 306+00.00 TO STA. 310+00.00		ILLINOIS FED. AID PROJECT		