


F.A.I. RTE.	SECTION	COUNTY	TOTAL SHEETS	SHEET NO.
55	99 (1&2) WRS	WILL	334	309
STA. 316+00.00		TO STA. 320+00.00		
FED. ROAD DIST. NO.		ILLINOIS FED. AID PROJECT		

FINAL SURVEY
 SURVEYED
 PLANNED
 NOTE BOOK
 NO. _____
 AREAS CHECKED

UPGRADED SURVEY
 SURVEYED
 PLANNED
 NOTE BOOK
 NO. _____
 AREAS CHECKED

PLOT DATE = @DATE@
 FILE NAME = @FILE@
 PLOT @E@ @SCALE@
 USER N. @USER@

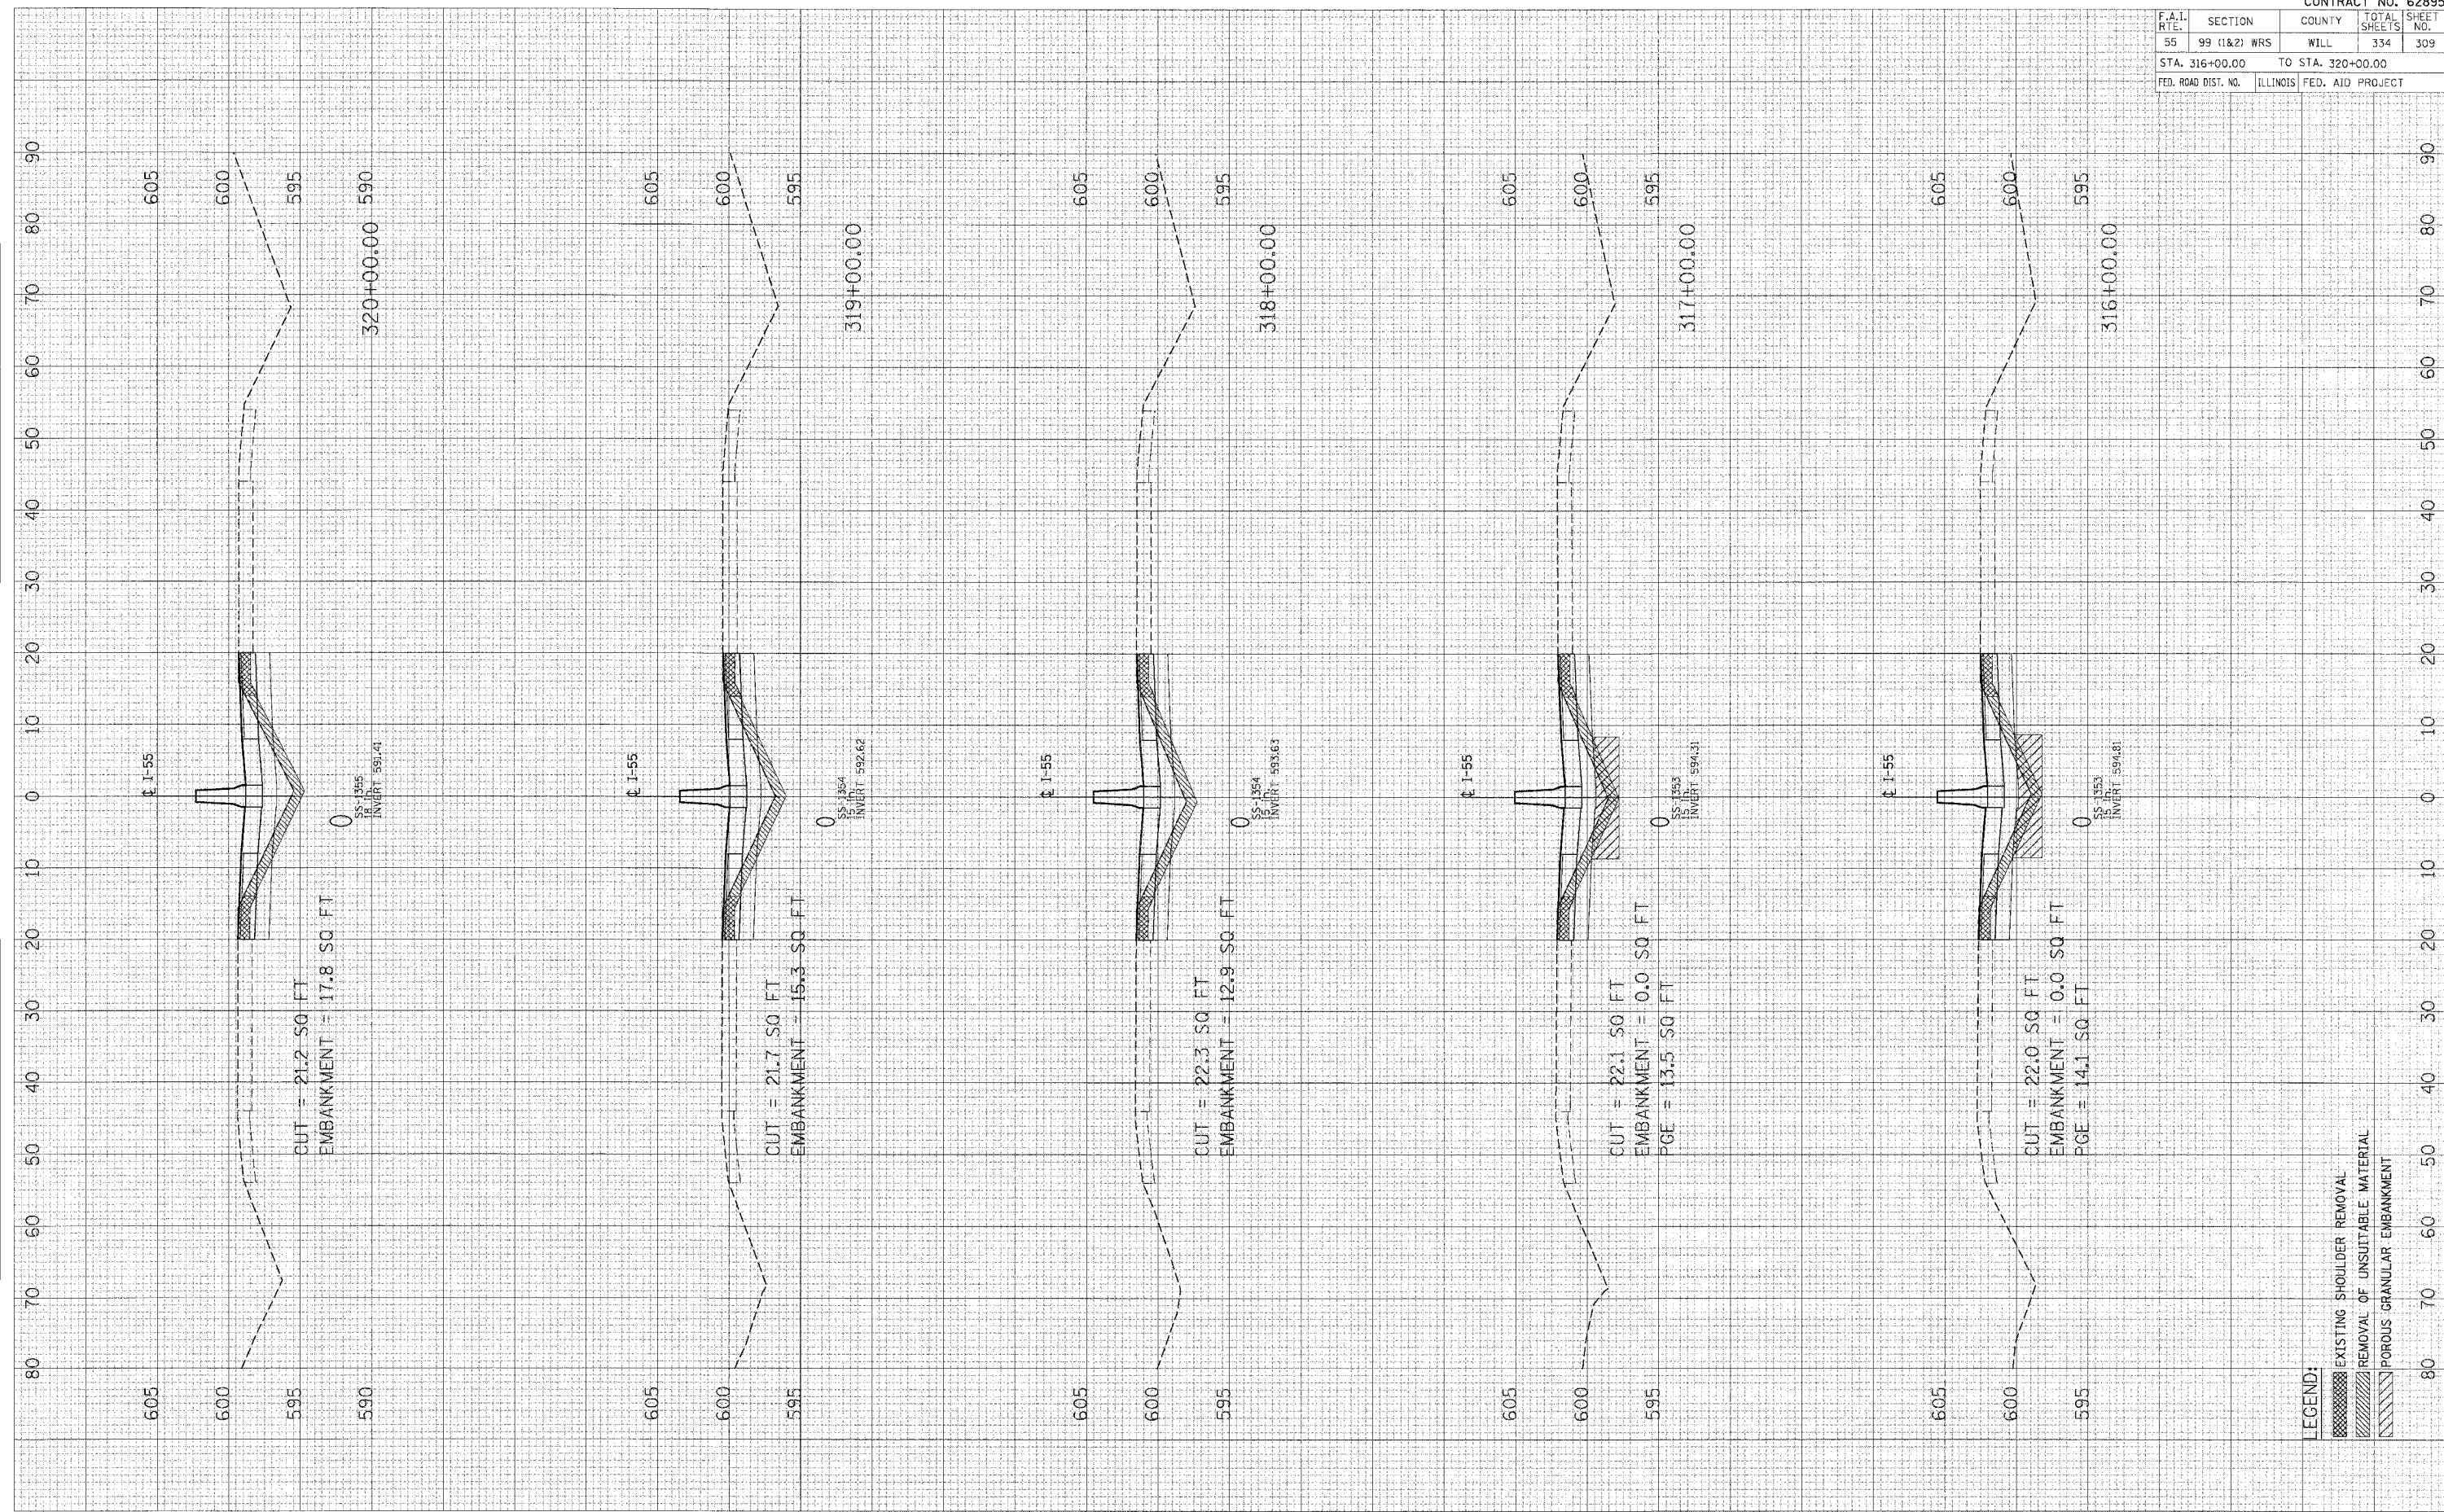

LEGEND:

 EXISTING SHOULDER REMOVAL
 REMOVAL OF UNSUITABLE MATERIAL
 POROUS GRANULAR EMBANKMENT