


PLOT DATE = 08/27/08
 FILE NAME = 081558
 USER = J. F. WISLER
 USER NO. = 082878

ORIGINAL SURVEY
 PLOTTED
 NOTE BOOK NO. _____
 TEMPLATE AREAS CHECKED

SURVEY PLOTTED
 NOTE BOOK NO. _____
 TEMPLATE AREAS CHECKED

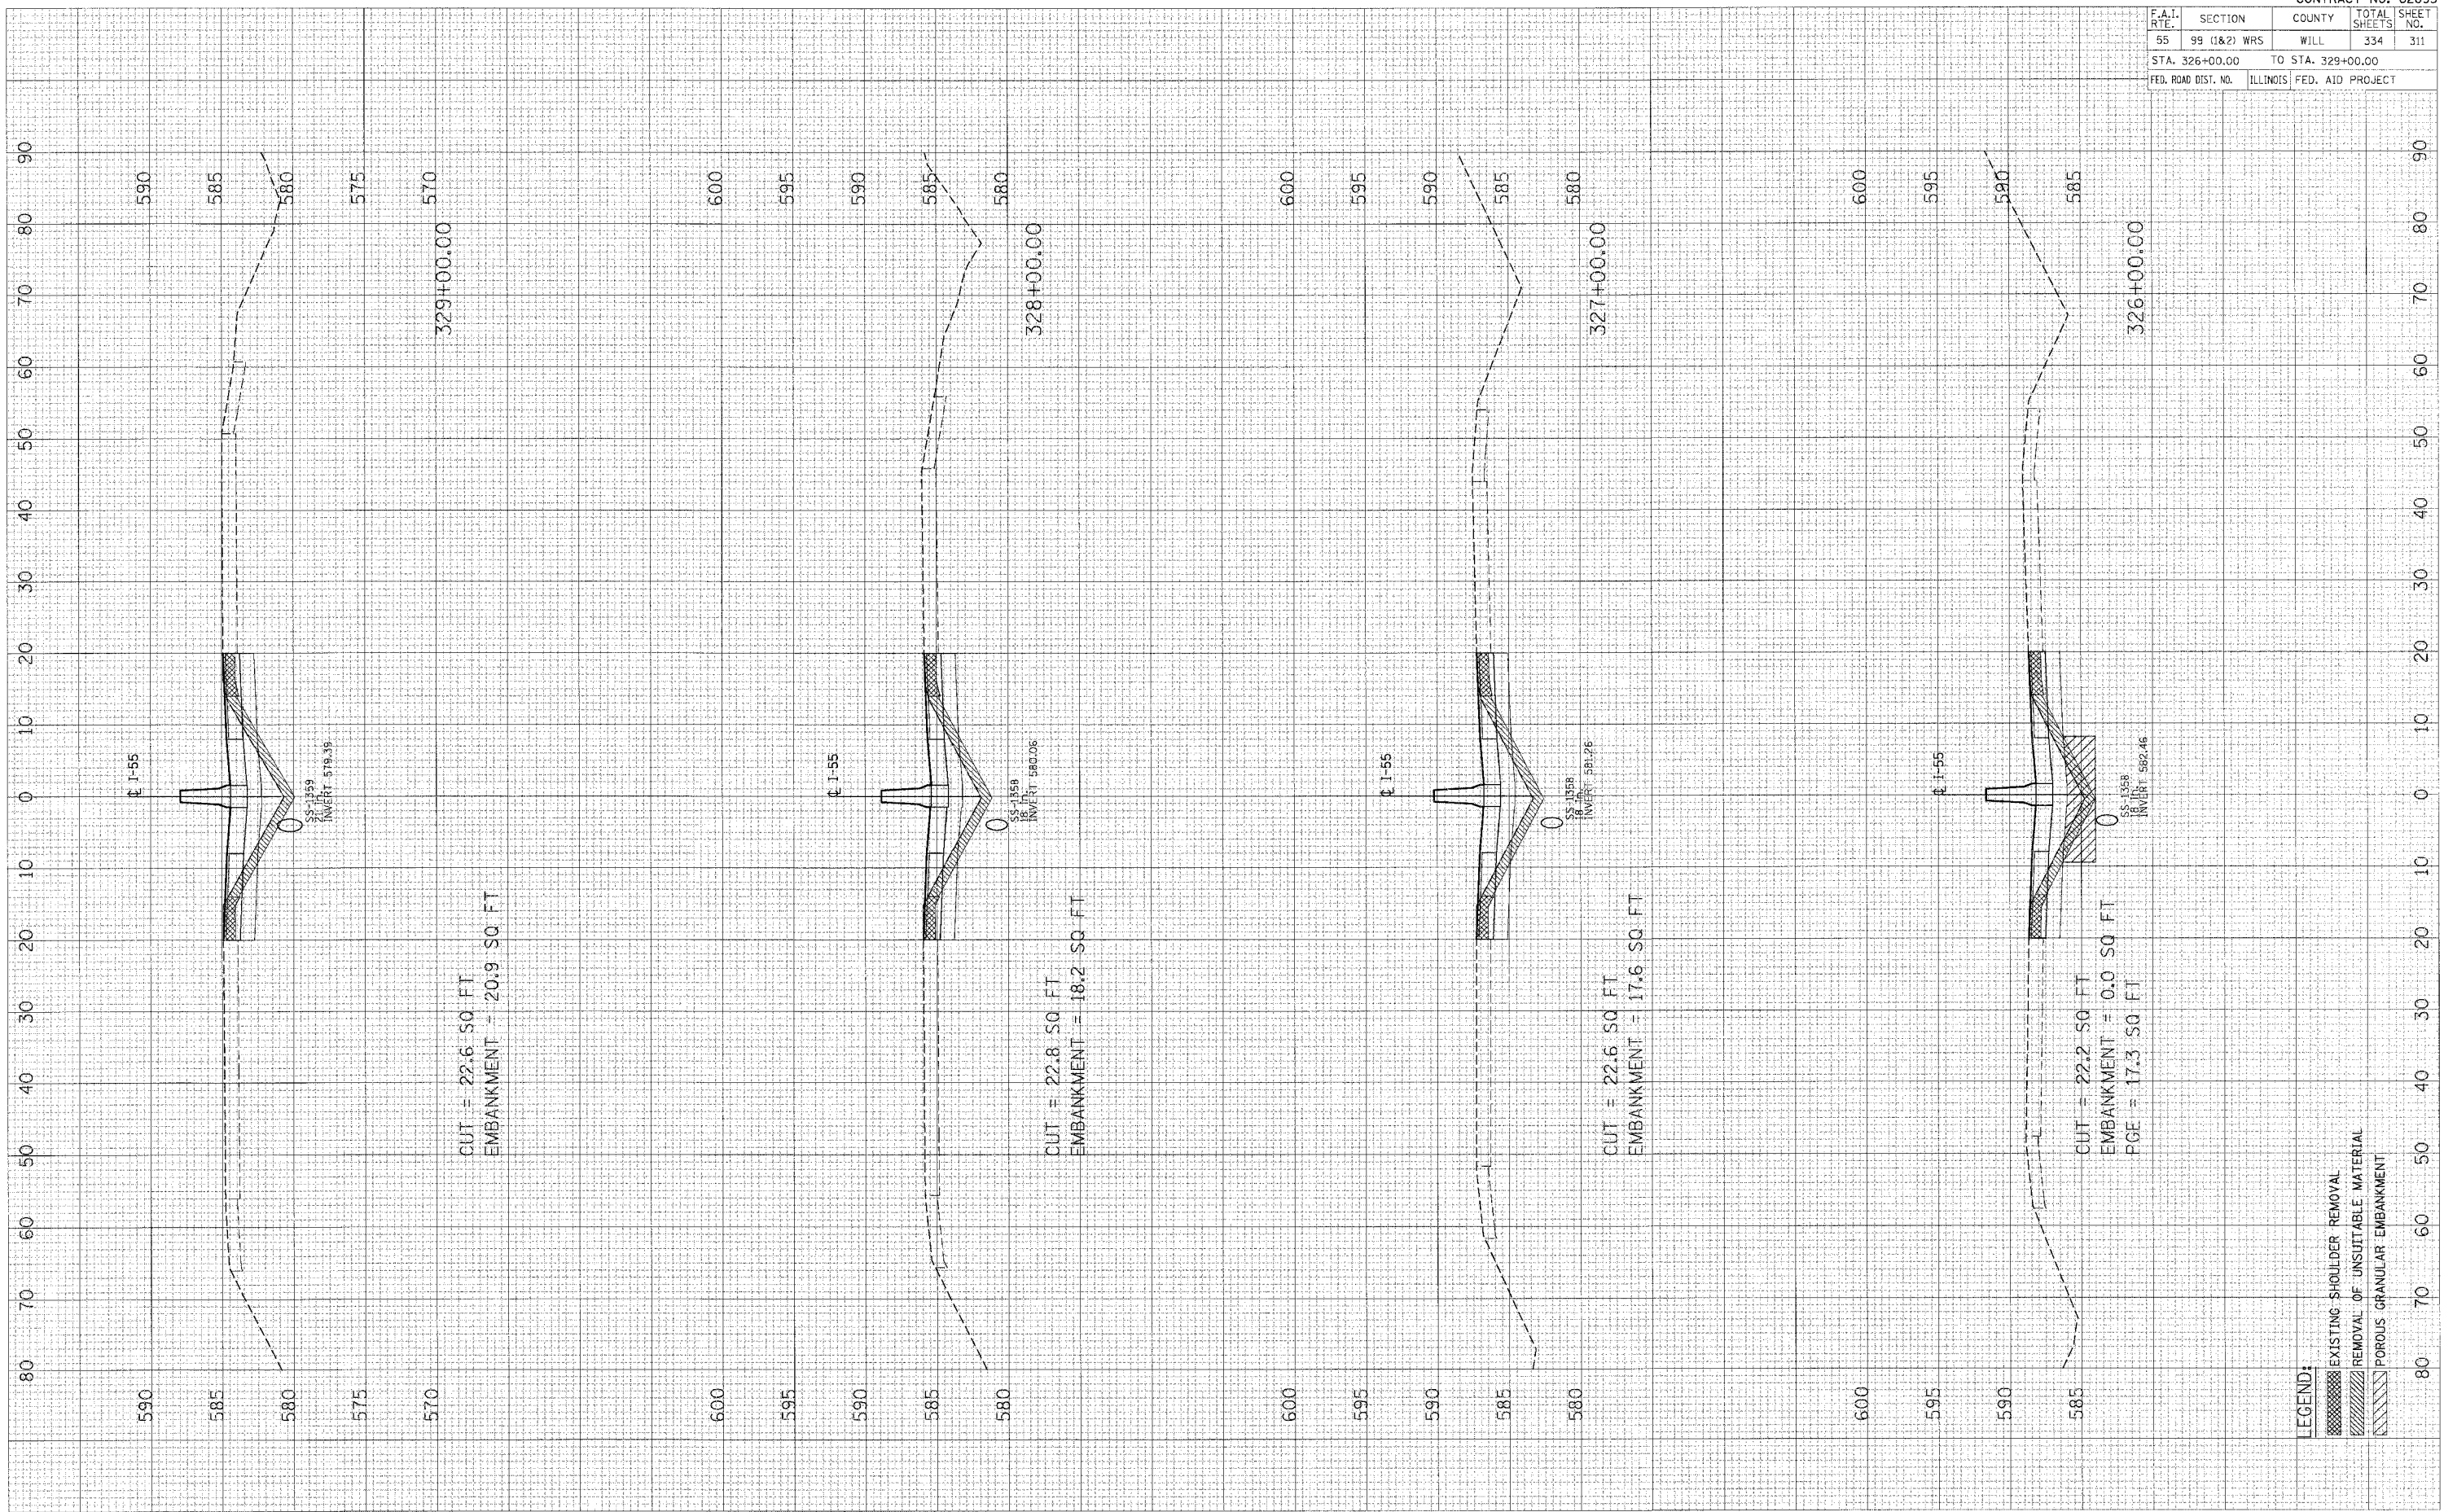

F.A.I. RTE.	SECTION	COUNTY	TOTAL SHEETS	SHEET NO.
55	99 (1&2) WRS	WILL	334	311
STA. 326+00.00		TO STA. 329+00.00		
FED. ROAD DIST. NO.	ILLINOIS	FED. AID PROJECT		