


F.A.I. RTE.	SECTION	COUNTY	TOTAL SHEETS	SHEET NO.
55	99 (1&2) WRS	WILL	334	315
STA. 342+39.00 TO STA. 345+00.00				
FED. ROAD DIST. NO. ILLINOIS FED. AID PROJECT				

ORIGINAL SURVEY	SURVEY
NOTE BOOK	PLOTTED
NO.	TEMPLATE
	AREA CHECKED

ORIGINAL SURVEY	SURVEY
NOTE BOOK	PLOTTED
NO.	TEMPLATE
	AREA CHECKED

PLOT DATE = 8/14/72
 FILE NAME = 8/14/72
 USER NAME = BUSBERG

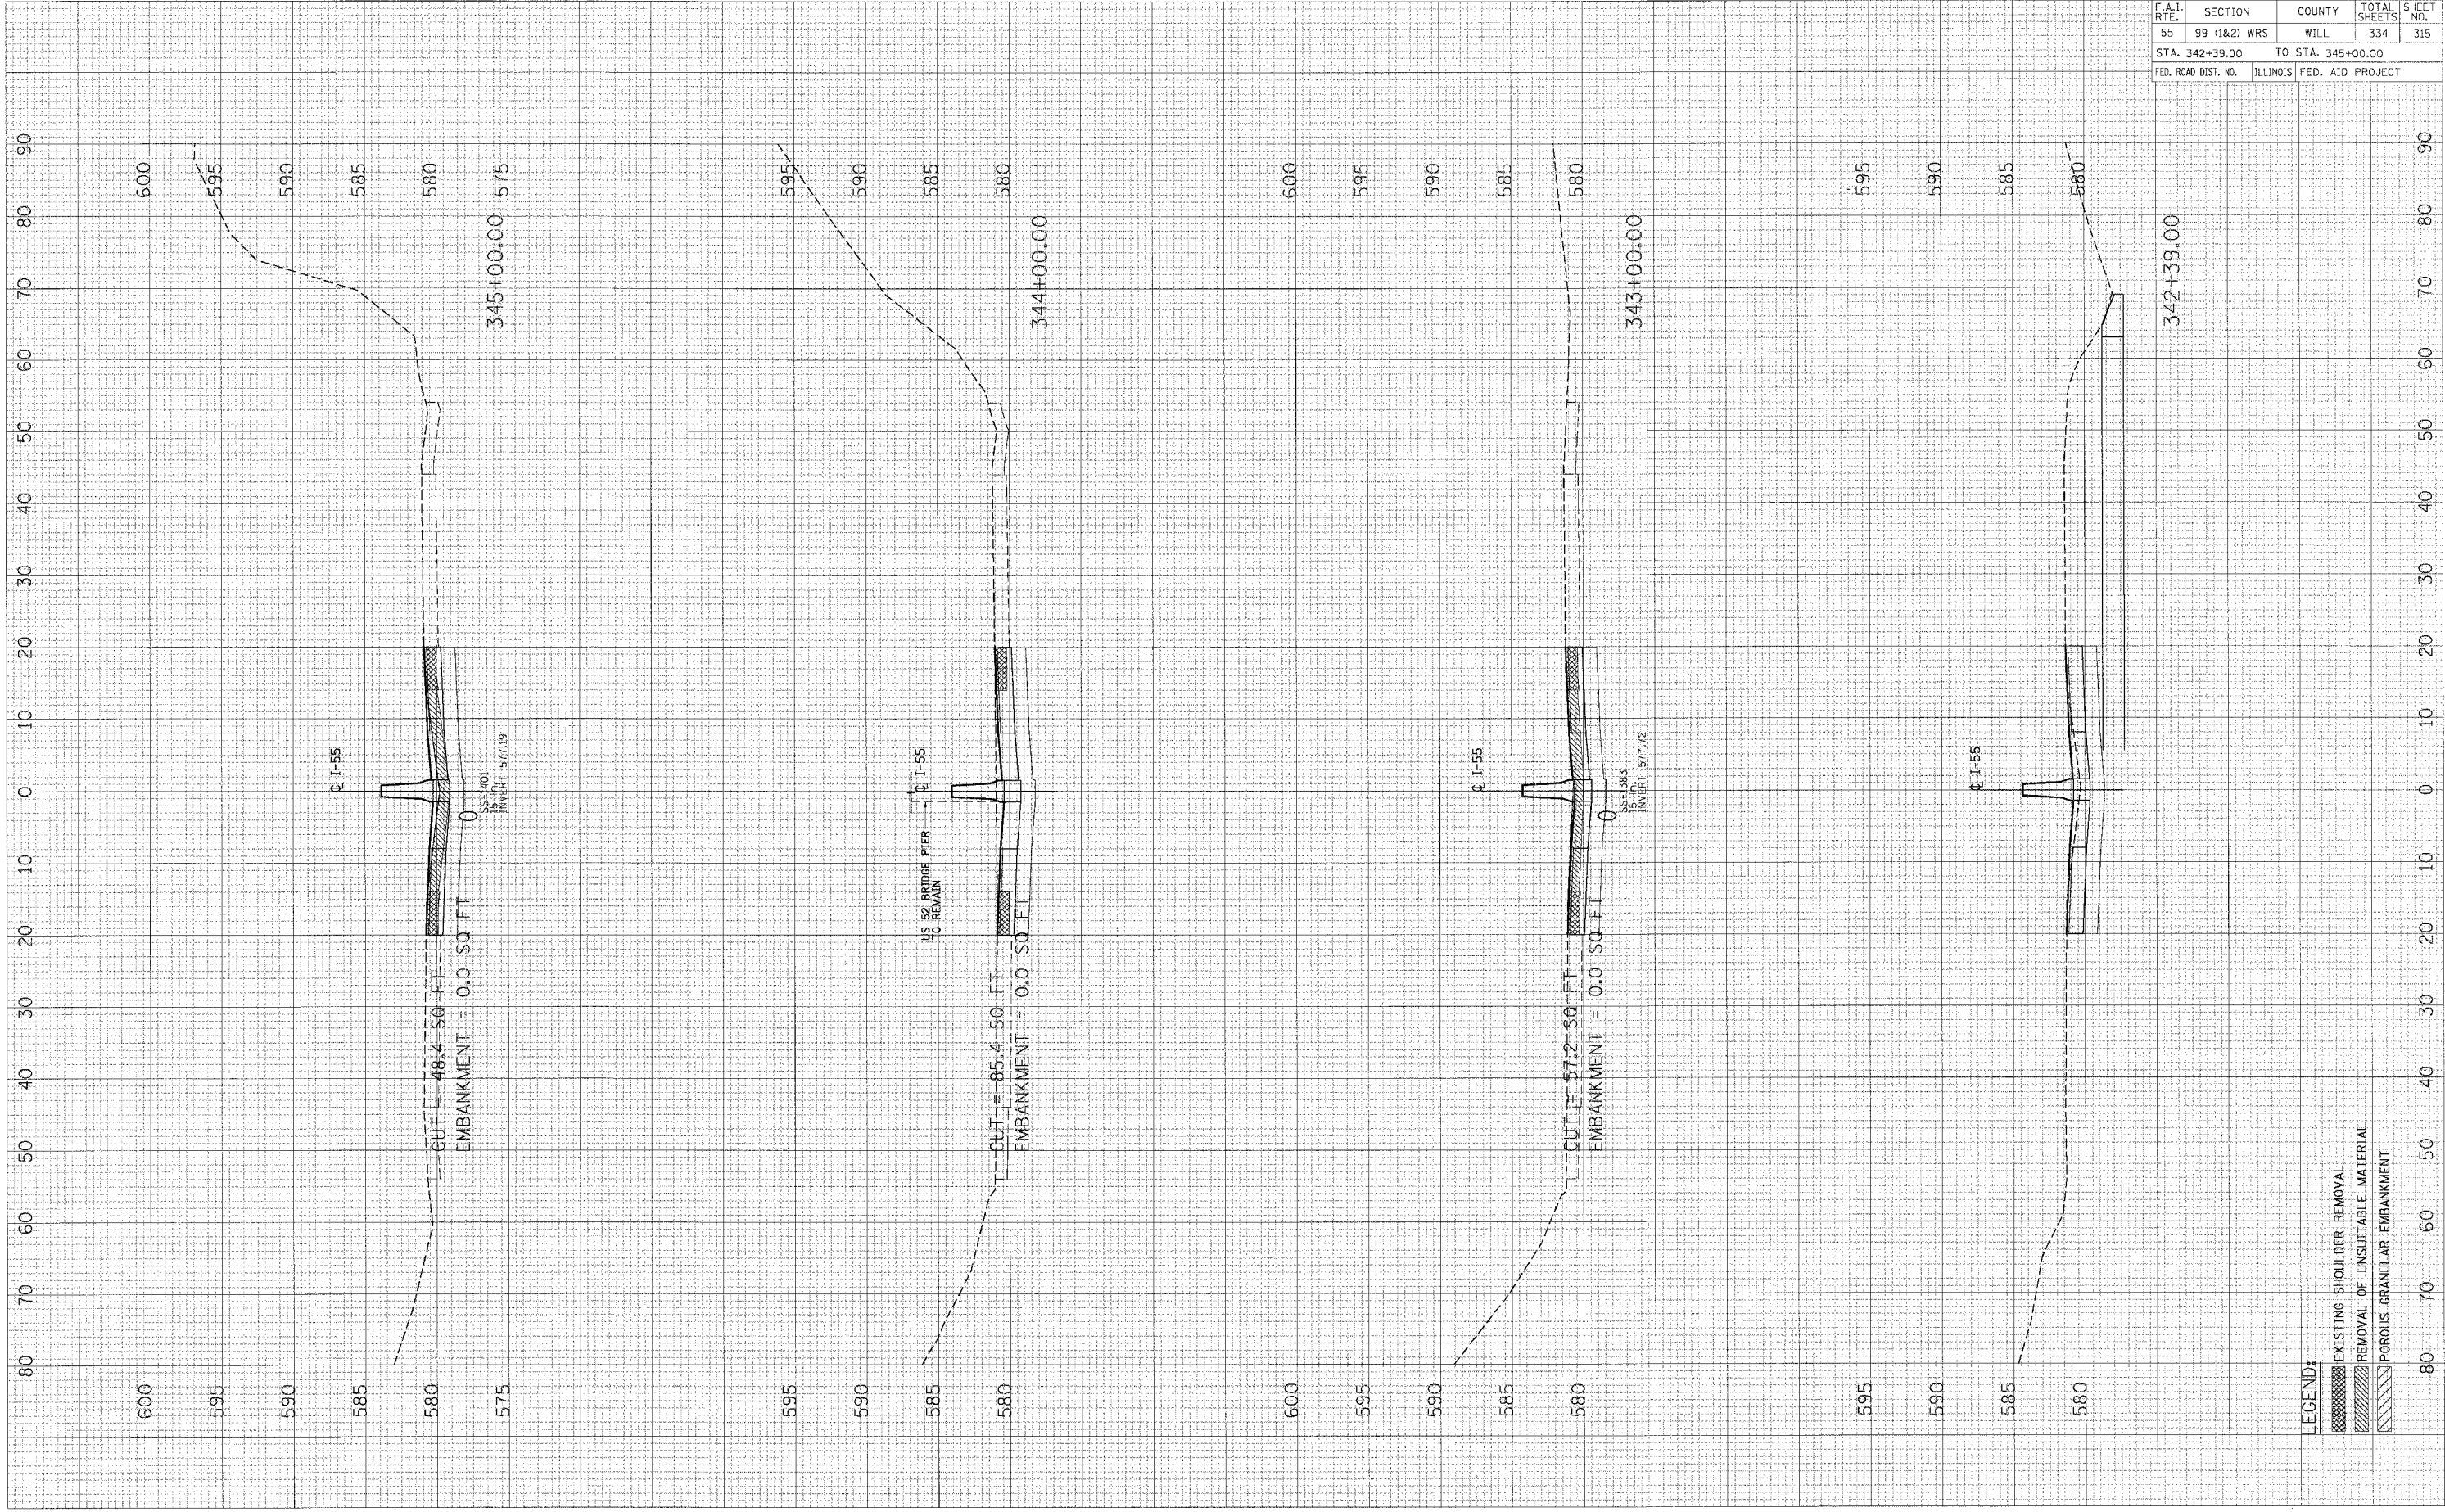

LEGEND:
 [Symbol] EXISTING SHOULDER REMOVAL
 [Symbol] REMOVAL OF UNSUITABLE MATERIAL
 [Symbol] POROUS GRANULAR EMBANKMENT