


F.A.I. RTE.	SECTION	COUNTY	TOTAL SHEETS	SHEET NO.
55	99 (1&2) WRS	WILL	334	320
STA. 364+00.00		TO STA. 368+00.00		
FED. ROAD DIST. NO.		ILLINOIS FED. AID PROJECT		

FINAL SURVEY
 DESIGNED
 PLOTTED
 NOTE BOOK
 TEMPLATE
 AREAS
 CHECKED

ORIGINAL SURVEY
 DESIGNED
 PLOTTED
 NOTE BOOK
 TEMPLATE
 AREAS
 CHECKED

PLOT DATE = #DATE#
 FILE NAME = #FILE#
 PLOT BY = #SCALE#
 USER No. = #USER#

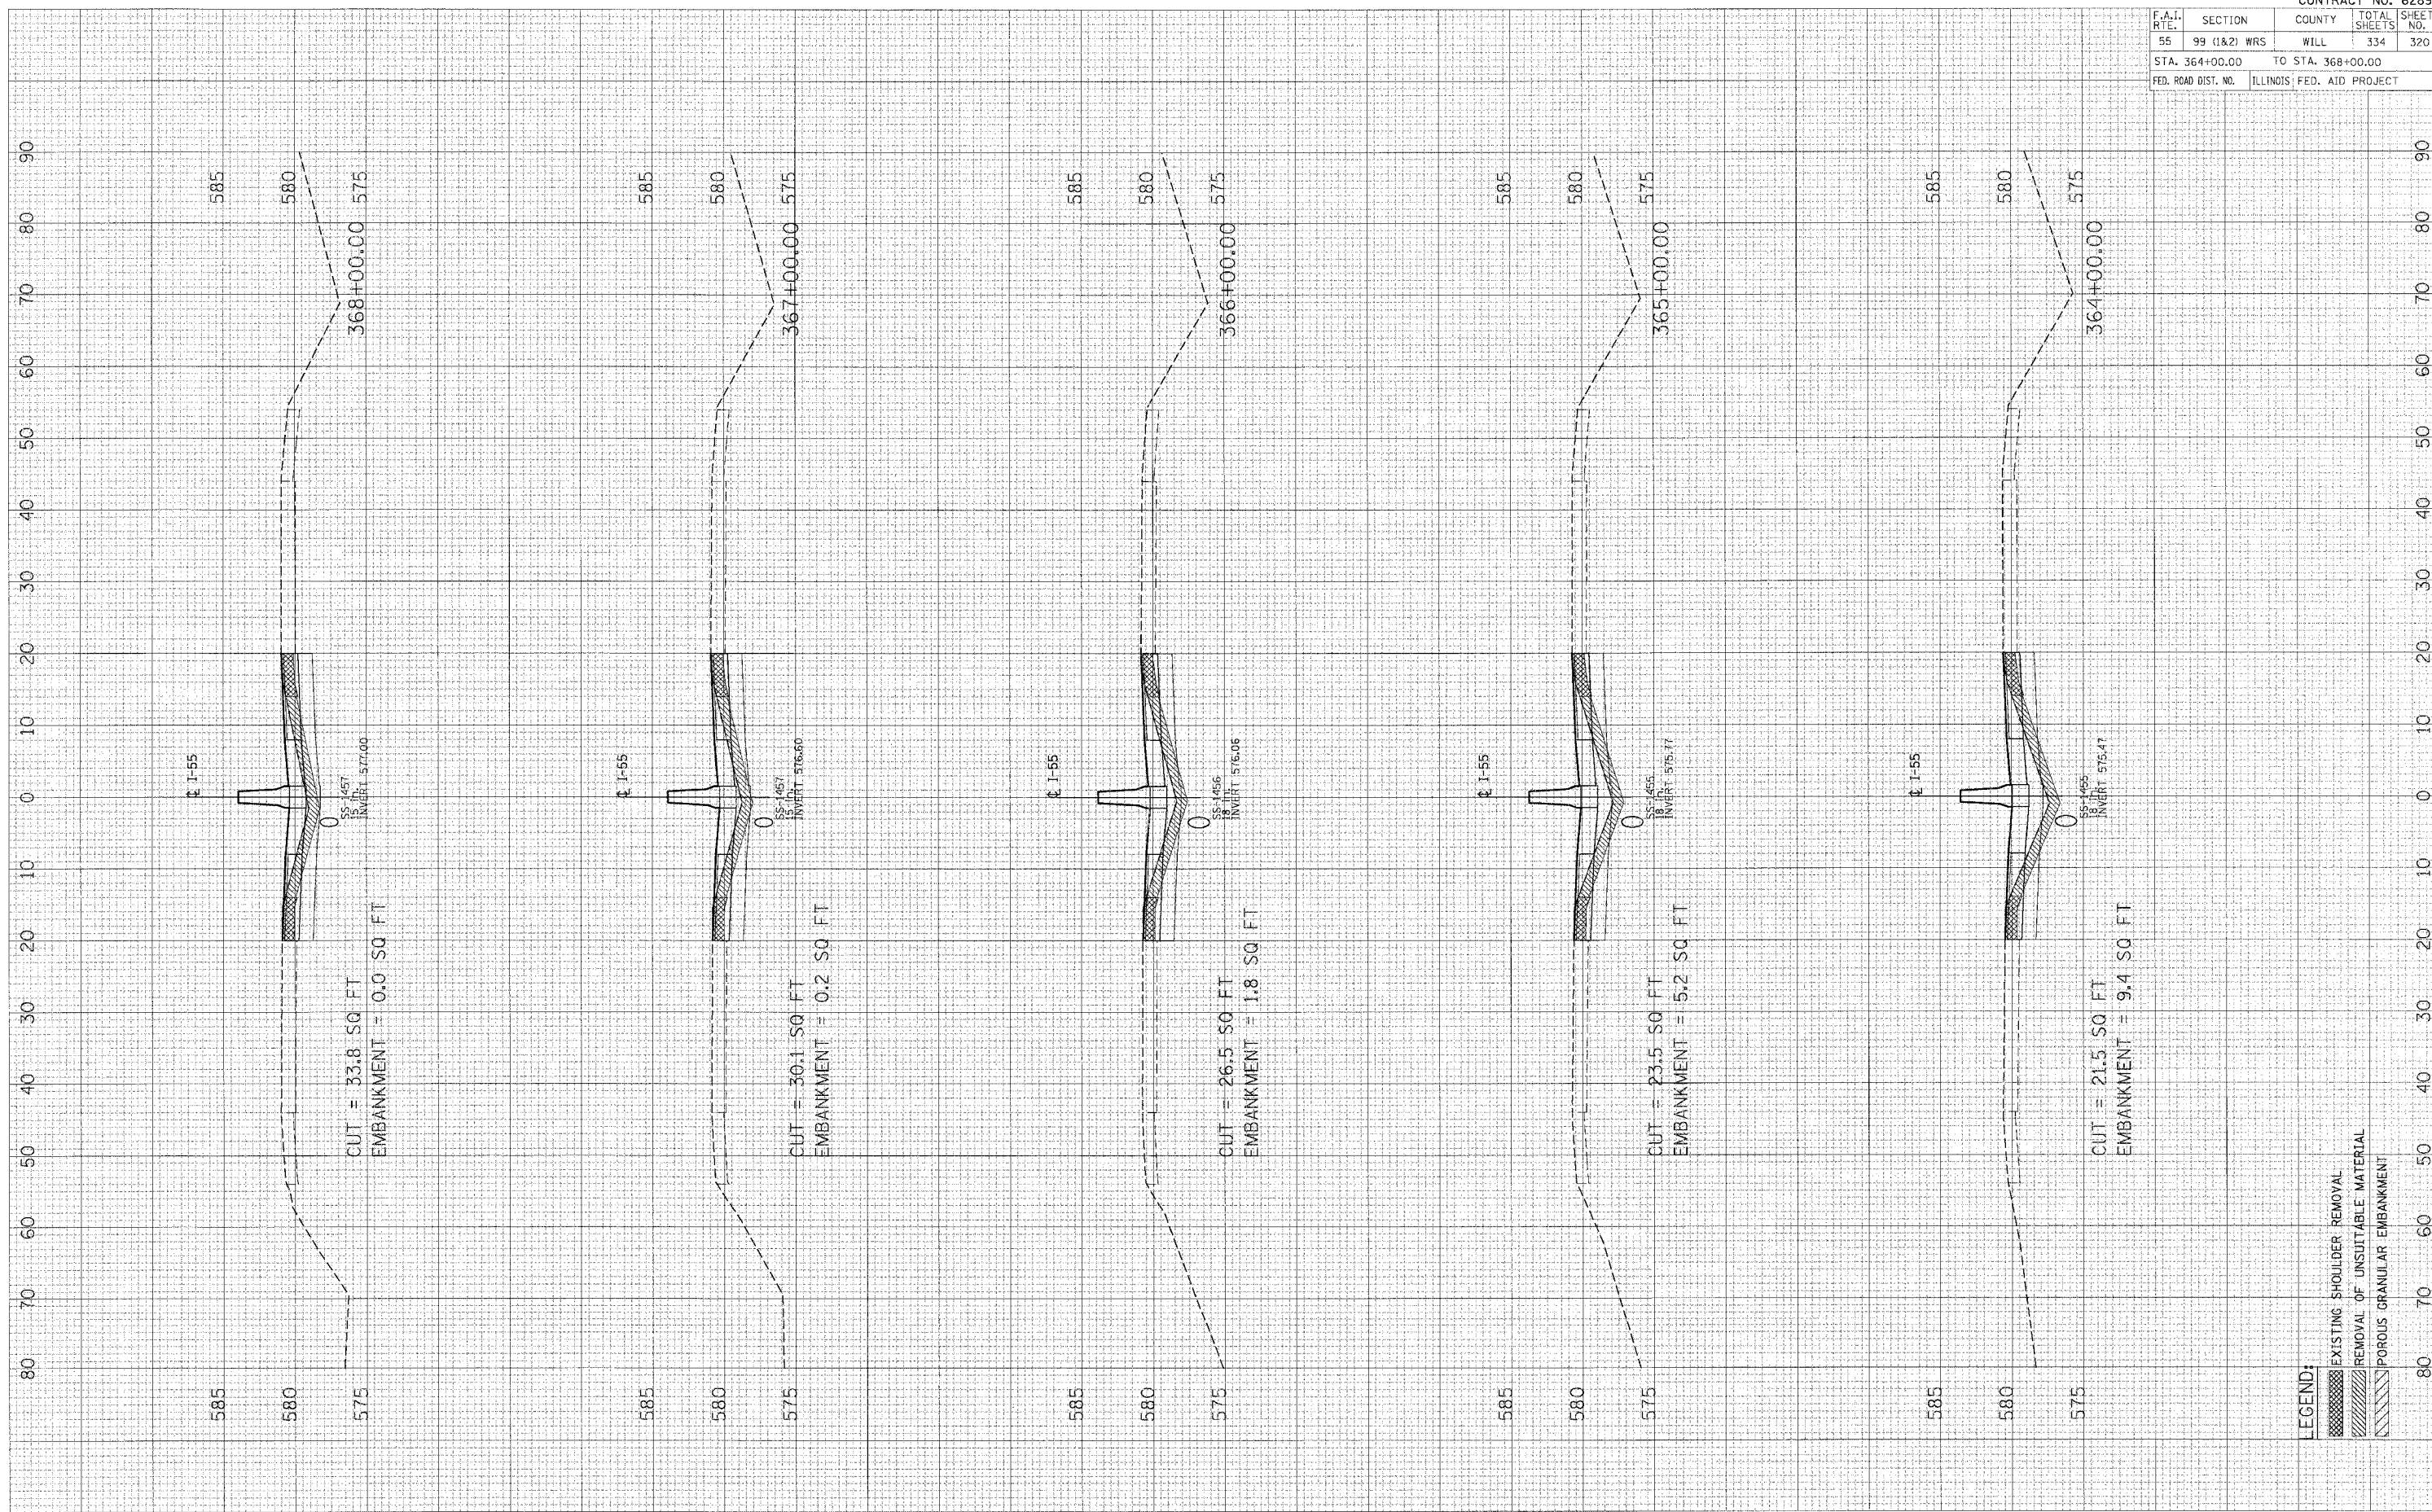

LEGEND:

 EXISTING SHOULDER REMOVAL
 REMOVAL OF UNSUITABLE MATERIAL
 POROUS GRANULAR EMBANKMENT