


F.A.I. RTE.	SECTION	COUNTY	TOTAL SHEETS	SHEET NO.
55	99 (1&2) WRS	WILL	334	324
STA. 385+00.00		TO STA. 389+00.00		
FED. ROAD DIST. NO.		ILLINOIS FED. AID PROJECT		

FINAL SURVEY SURVEY NOTE BOOK TEMPLATE AREAS CHECKED

ORIGINAL SURVEY SURVEY NOTE BOOK TEMPLATE AREAS CHECKED

PLOT DATE = #DATE#
 FILE NAME = #FILE#
 PLOT SIZE = #SCALE#
 USER N. J. = #USER#

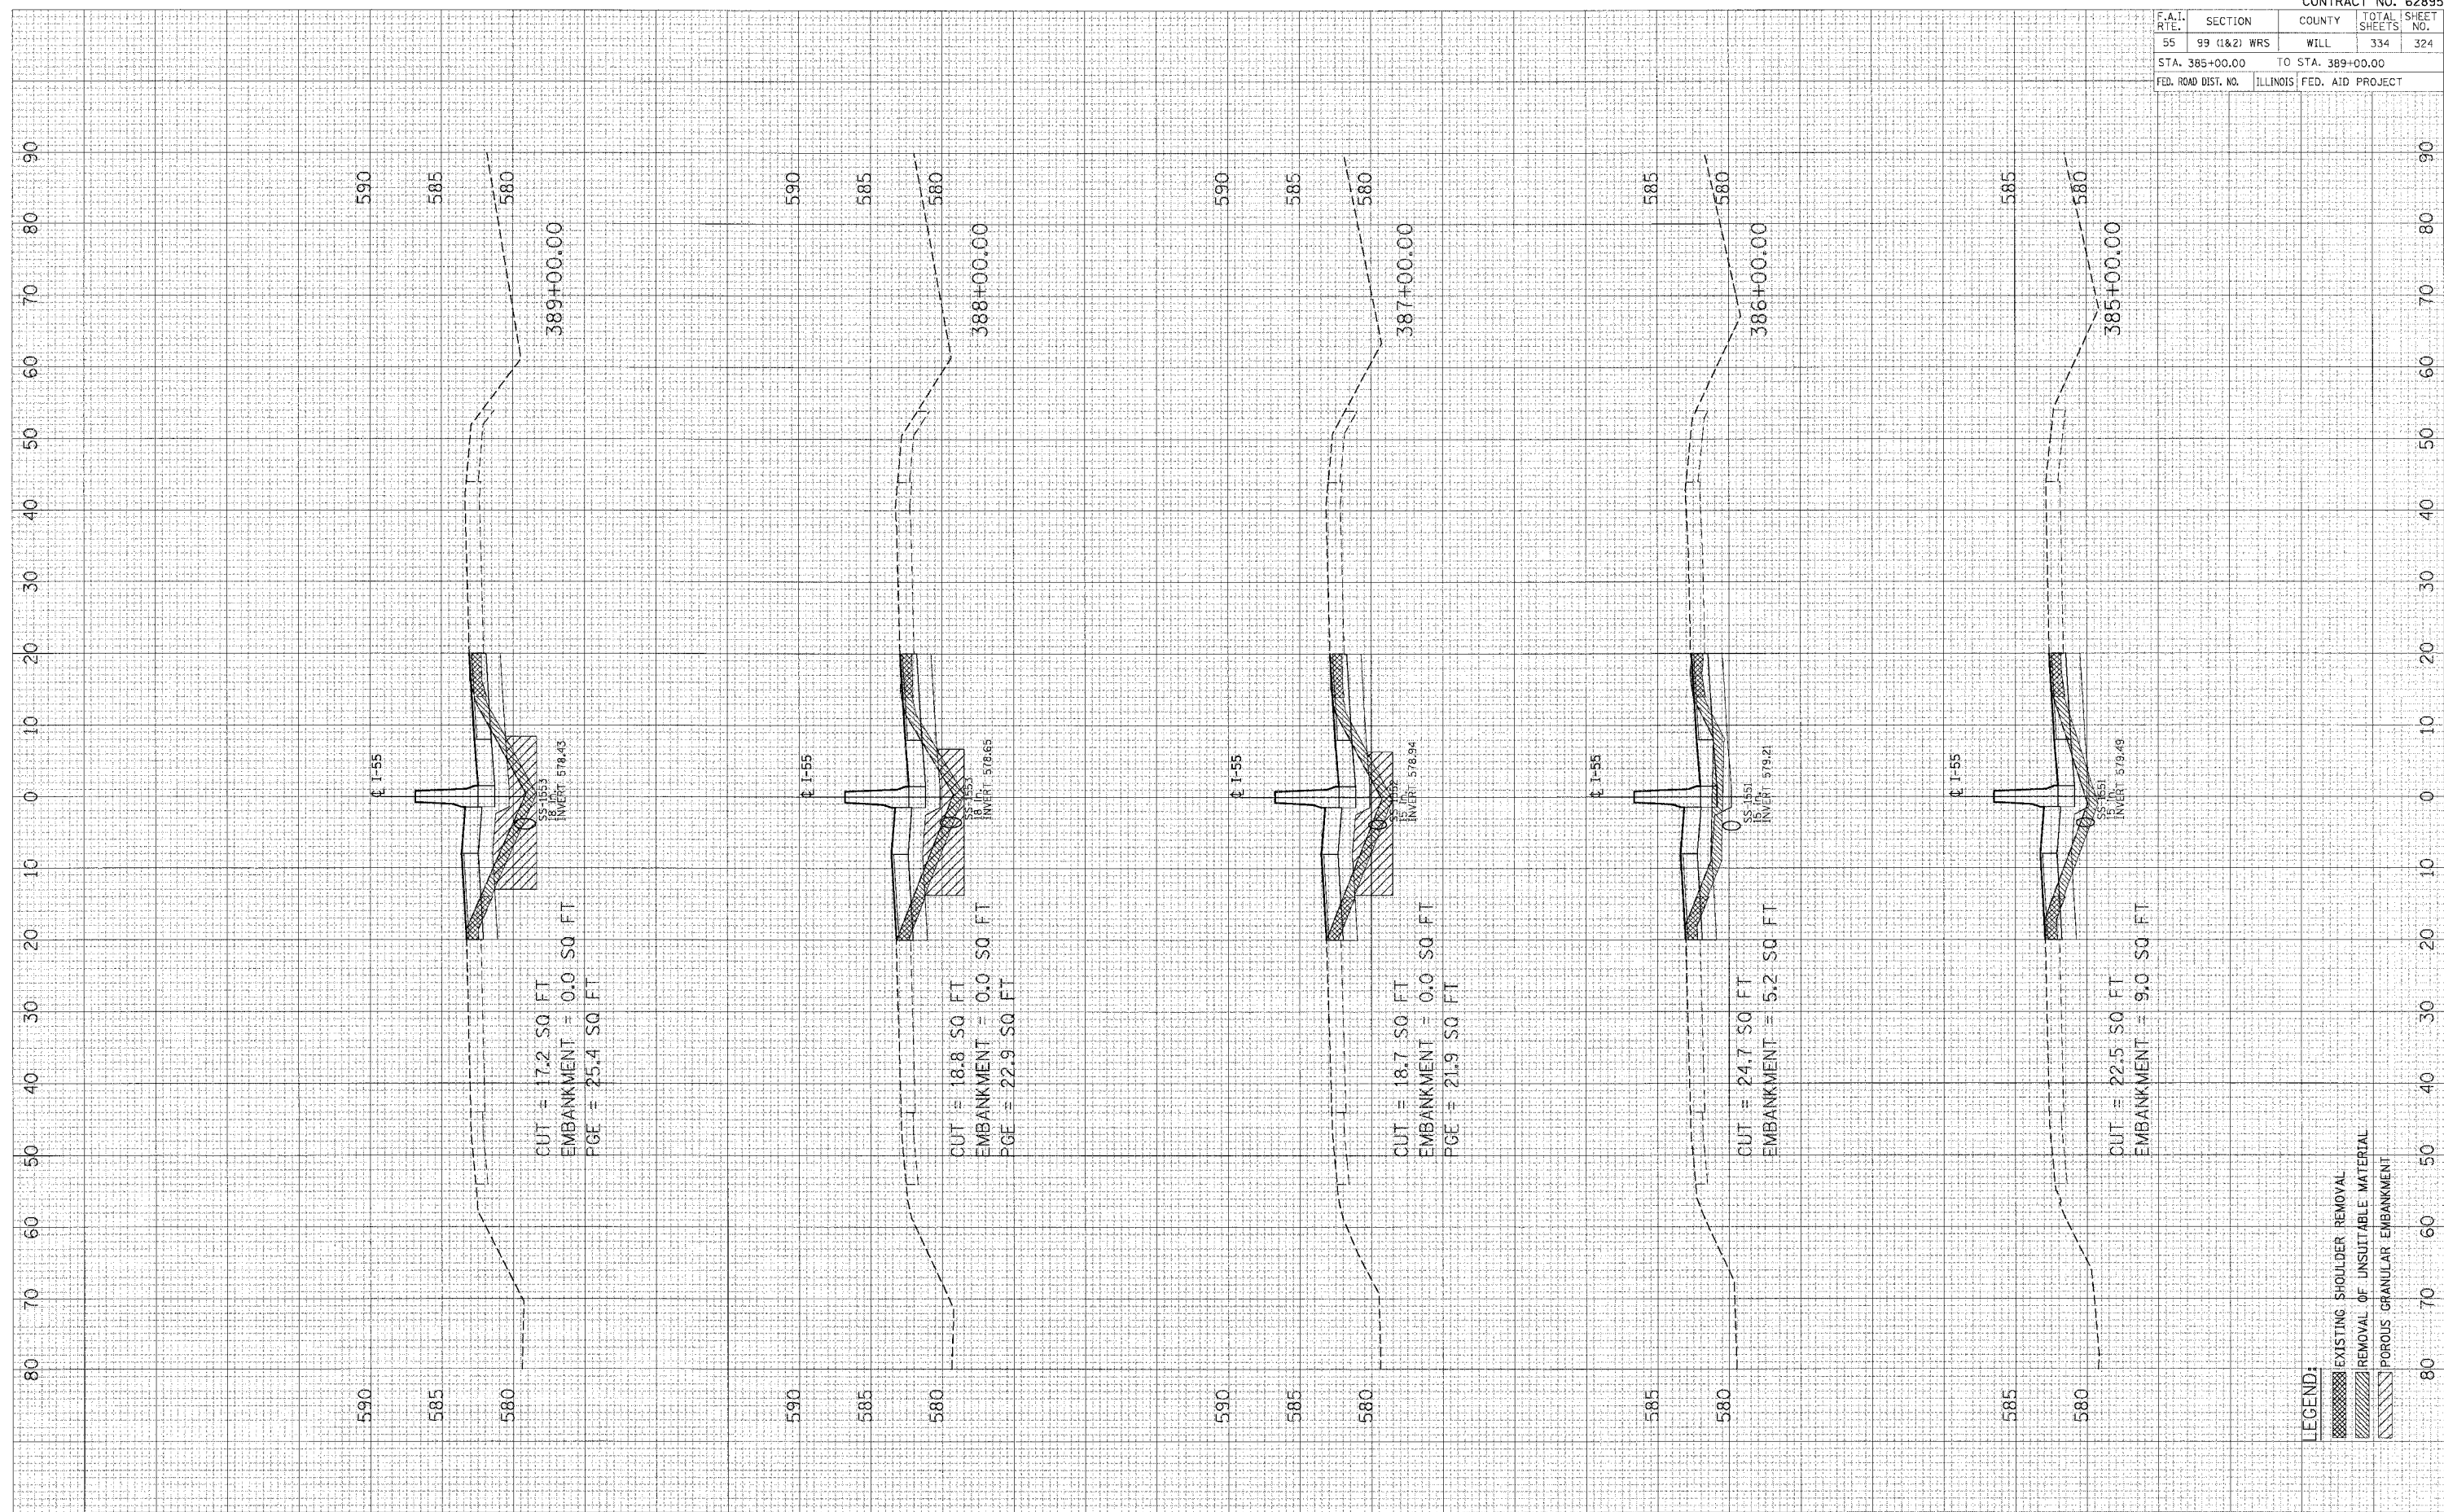

LEGEND:
 [Hatched Box] EXISTING SHOULDER REMOVAL
 [Diagonal Lines] REMOVAL OF UNSUITABLE MATERIAL
 [Cross-hatched Box] POROUS GRANULAR EMBANKMENT