


F.A.I. RTE.	SECTION	COUNTY	TOTAL SHEETS	SHEET NO.
55	99 (I&2) WRS	WILL	334	328
STA. 402+65.07		TO STA. 402+65.07		
FED. ROAD DIST. NO.		ILLINOIS	FED. AID PROJECT	

FINAL SURVEY	SURVEYED
NOTE BOOK	PLOTTED
NO.	AREAS CHECKED

ORIGINAL SURVEY	SURVEYED
NOTE BOOK	PLOTTED
NO.	AREAS CHECKED

PLOT DATE = ADATES
 FILE NAME = #FILE#
 PLOT SIZE = #SCALE#
 USER NO. = #USER#

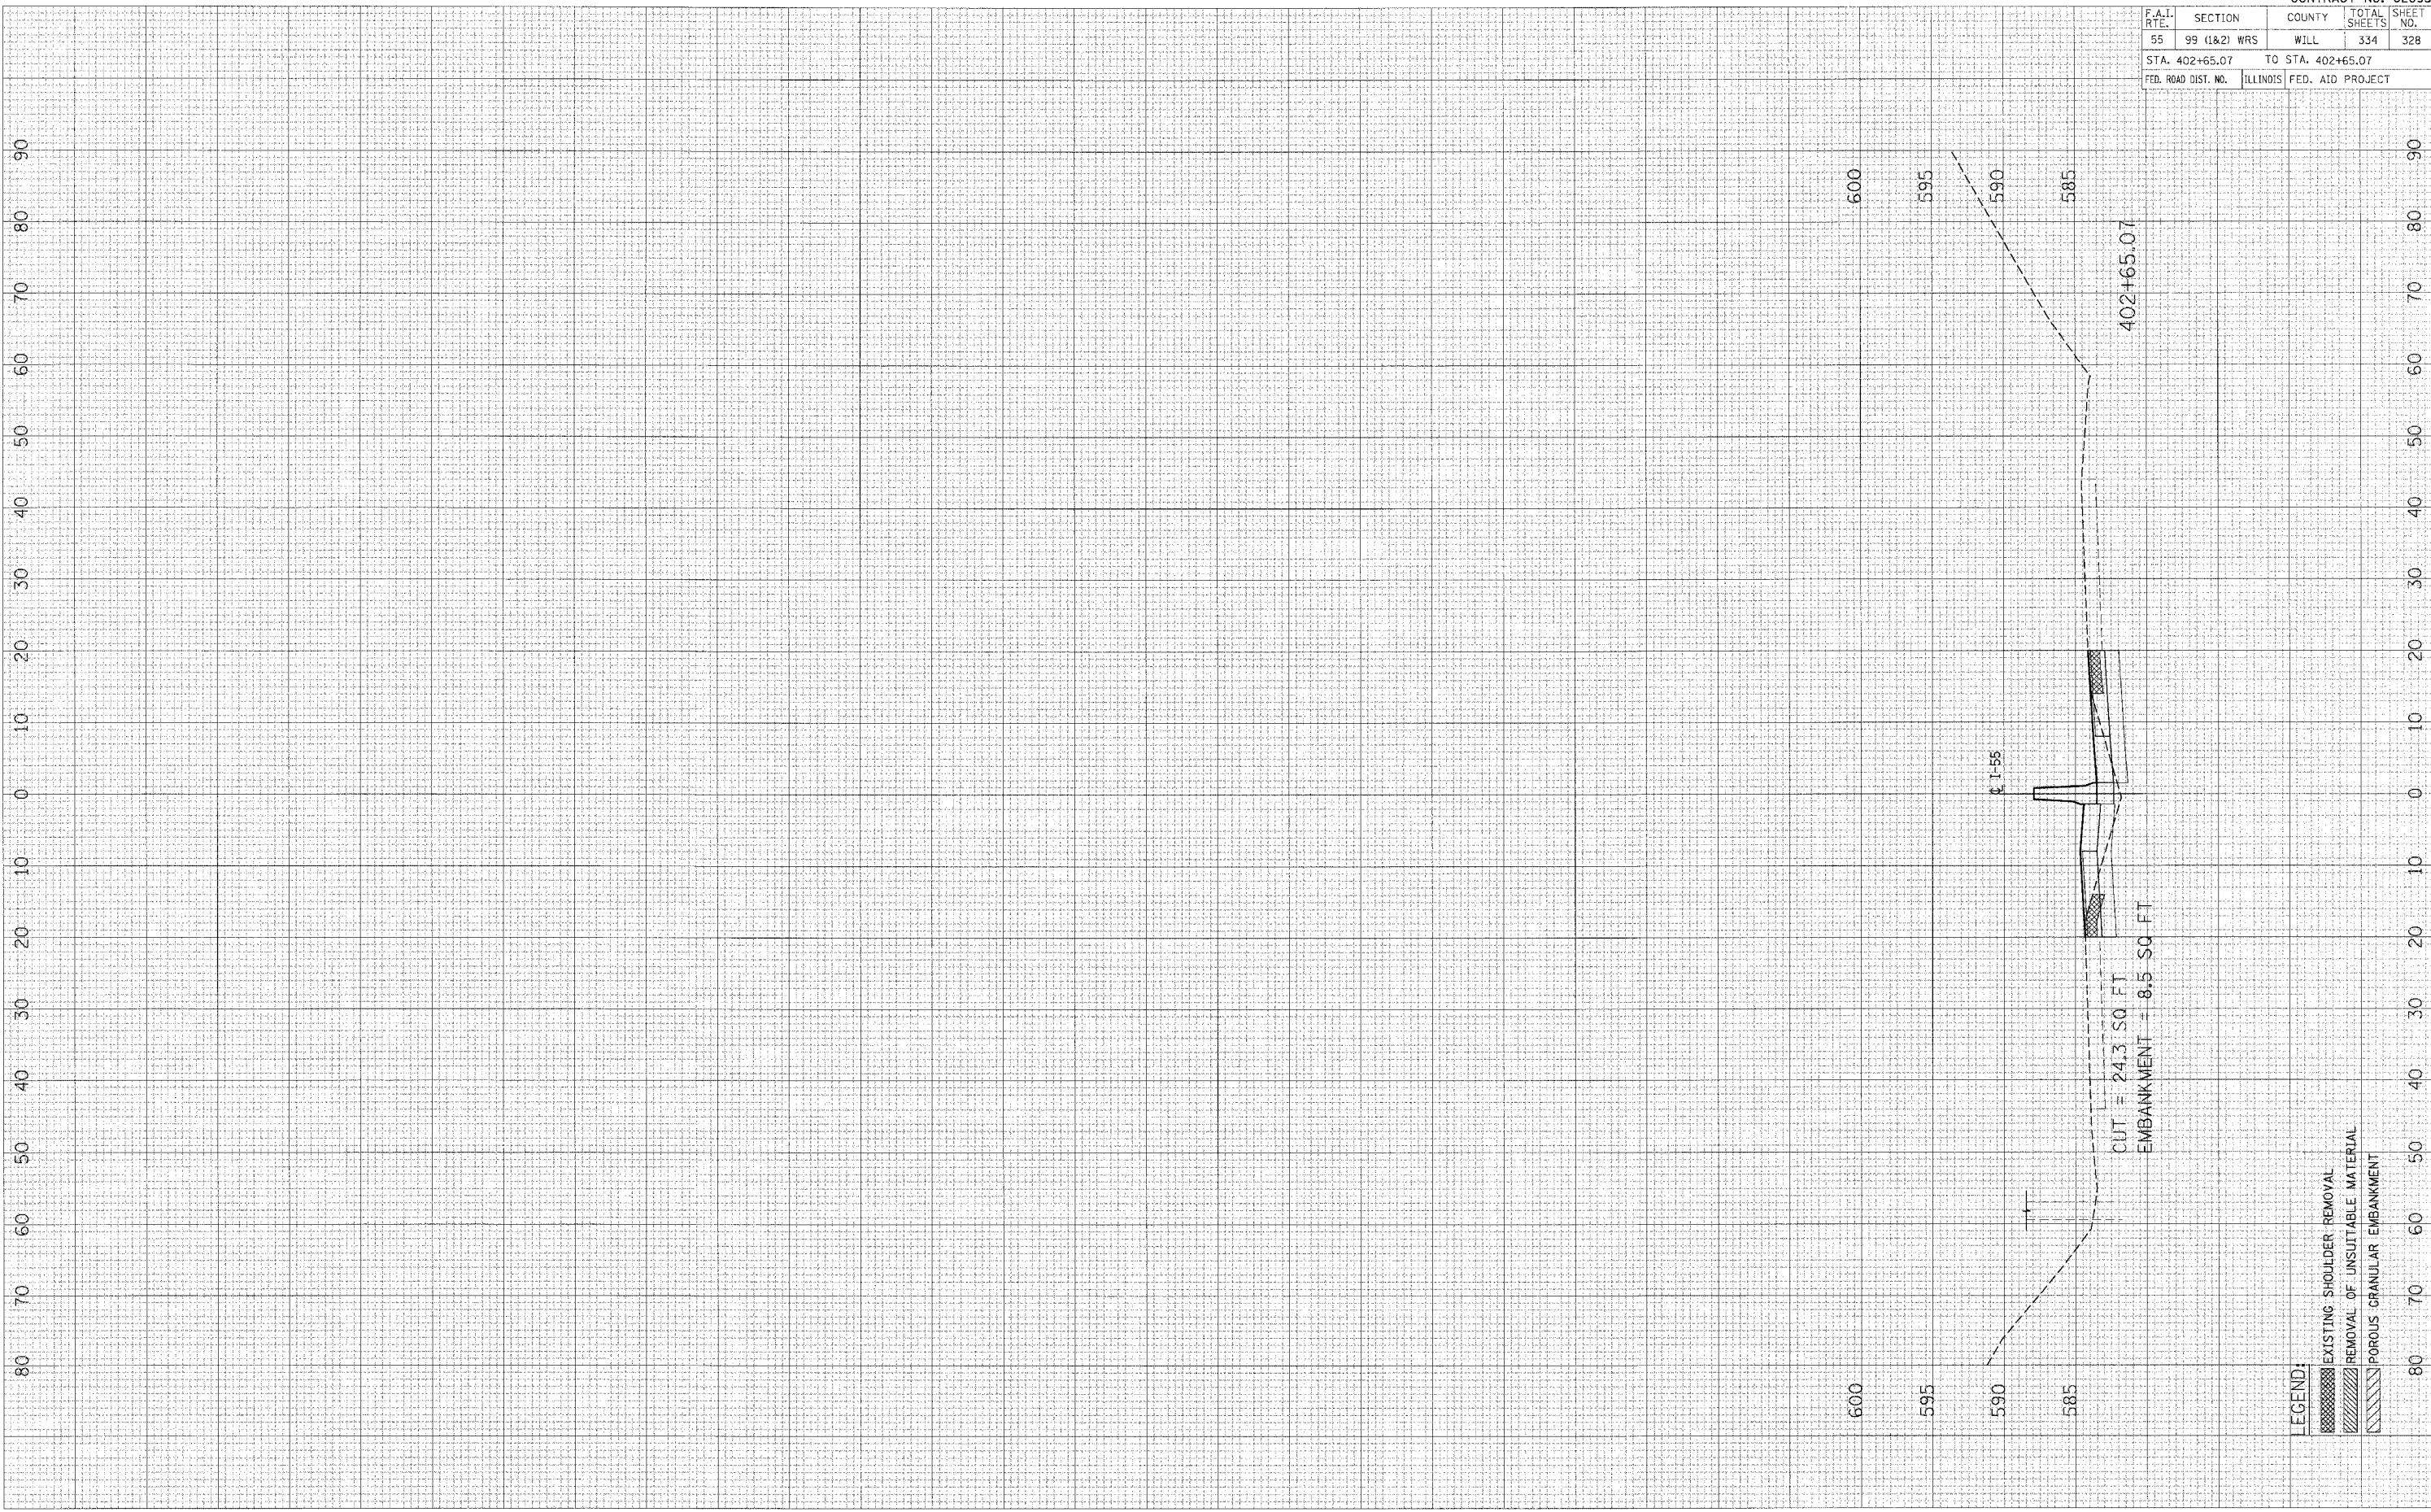

LEGEND:
 [Symbol] EXISTING SHOULDER REMOVAL
 [Symbol] REMOVAL OF UNSUITABLE MATERIAL
 [Symbol] POROUS GRANULAR EMBANKMENT