


110 100 90 80 70 60 50 40 30 20 10 0 10 20 30 40 50 60 70 80 90 100 110 120

CONTRACT NO. 62895				
F.A. RTE.	SECTION	COUNTY	TOTAL SHEETS	SHEET NO.
55	99 (1&2) R-6	WILL	334	329
STA. 5211+00.00		TO STA. 5212+92.40		
FED. ROAD DIST. NO.	ILLINOIS	FED. AID PROJECT		

FINAL SURVEY SUPERVISED PLOTTED TEMPLATE NOTE BOOK AREAS CHECKED

ORIGINAL SURVEY SUPERVISED PLOTTED TEMPLATE NOTE BOOK AREAS CHECKED

PLOT DATE: 8/24/11  
 FILE NAME: #FILE#  
 PLOT SCALE: #SCALE#  
 USER: #USER#

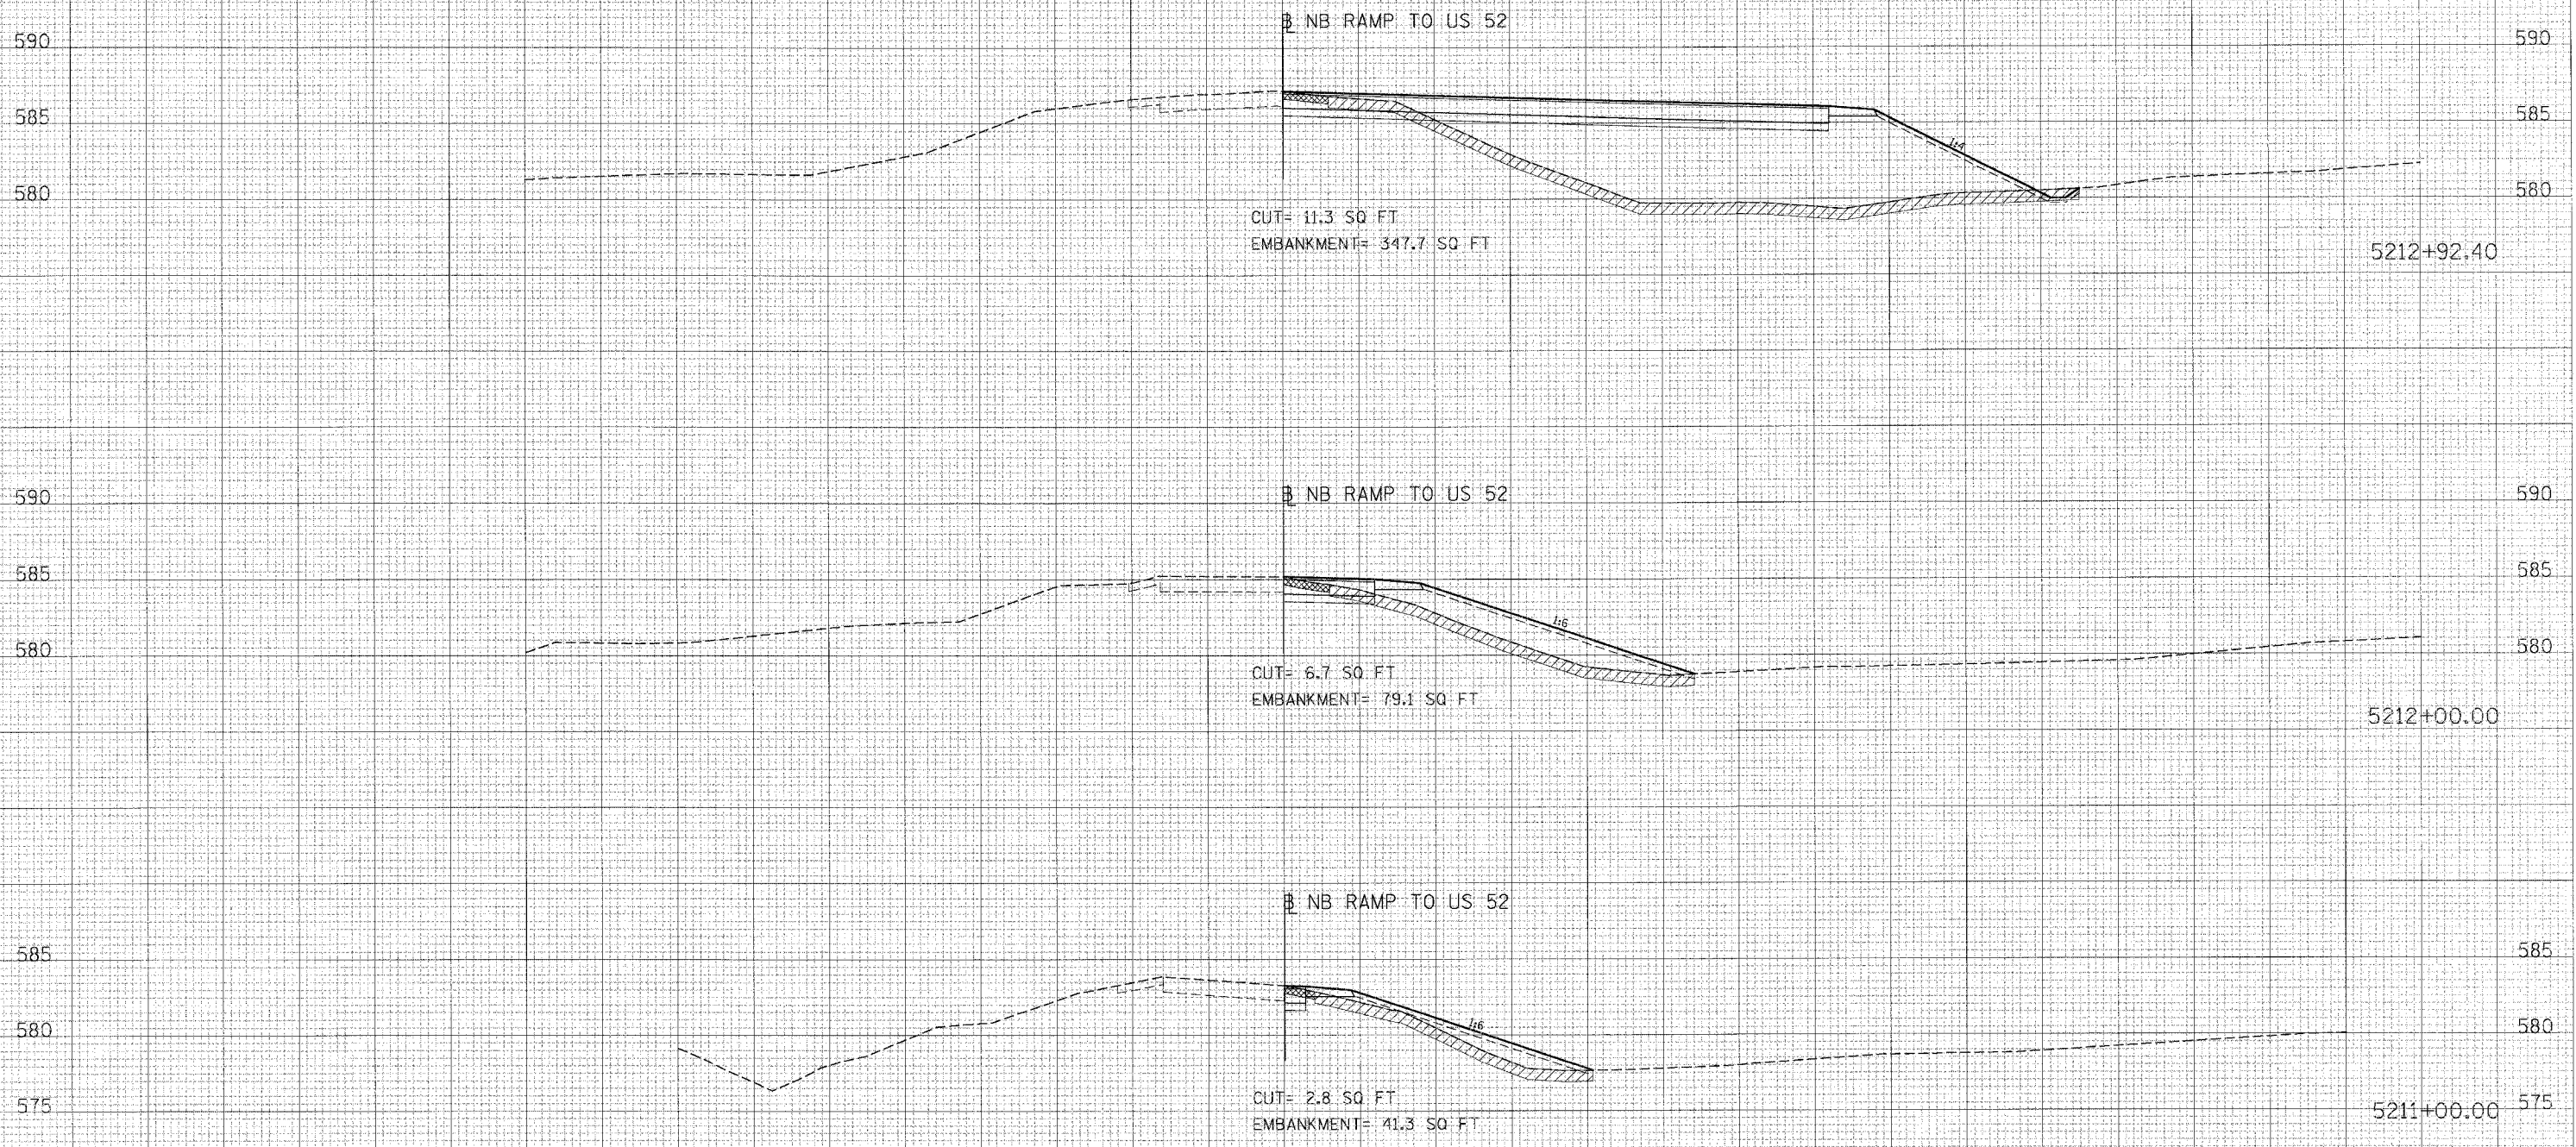

**LEGEND:**  
 EXISTING SHOULDER REMOVAL  
 TOPSOIL EXCAVATION

110 100 90 80 70 60 50 40 30 20 10 0 10 20 30 40 50 60 70 80 90 100 110 120