


CONTRACT NO. 62895			
F.A. RTE.	SECTION	COUNTY	TOTAL SHEET NO.
55	99 (1&2) R-6	WILL	334 333
STA. 5263+68.78		TO STA. 5265+00.00	
FED. ROAD DIST. NO.	ILLINOIS	FED. AID PROJECT	

FINAL SURVEYED SURVEY PLANNED PLANTING SURVEY
 NOTE BOOK TEMPLATE
 AREAS CHECKED

ORIGINAL SURVEYED SURVEY PLANNED PLANTING SURVEY
 NOTE BOOK TEMPLATE
 AREAS CHECKED

PLOT DATE = 04/25/09
 FILE NAME = 471111
 PLOT SCALE = 1"=40'
 USER NAME = JLS/BRB

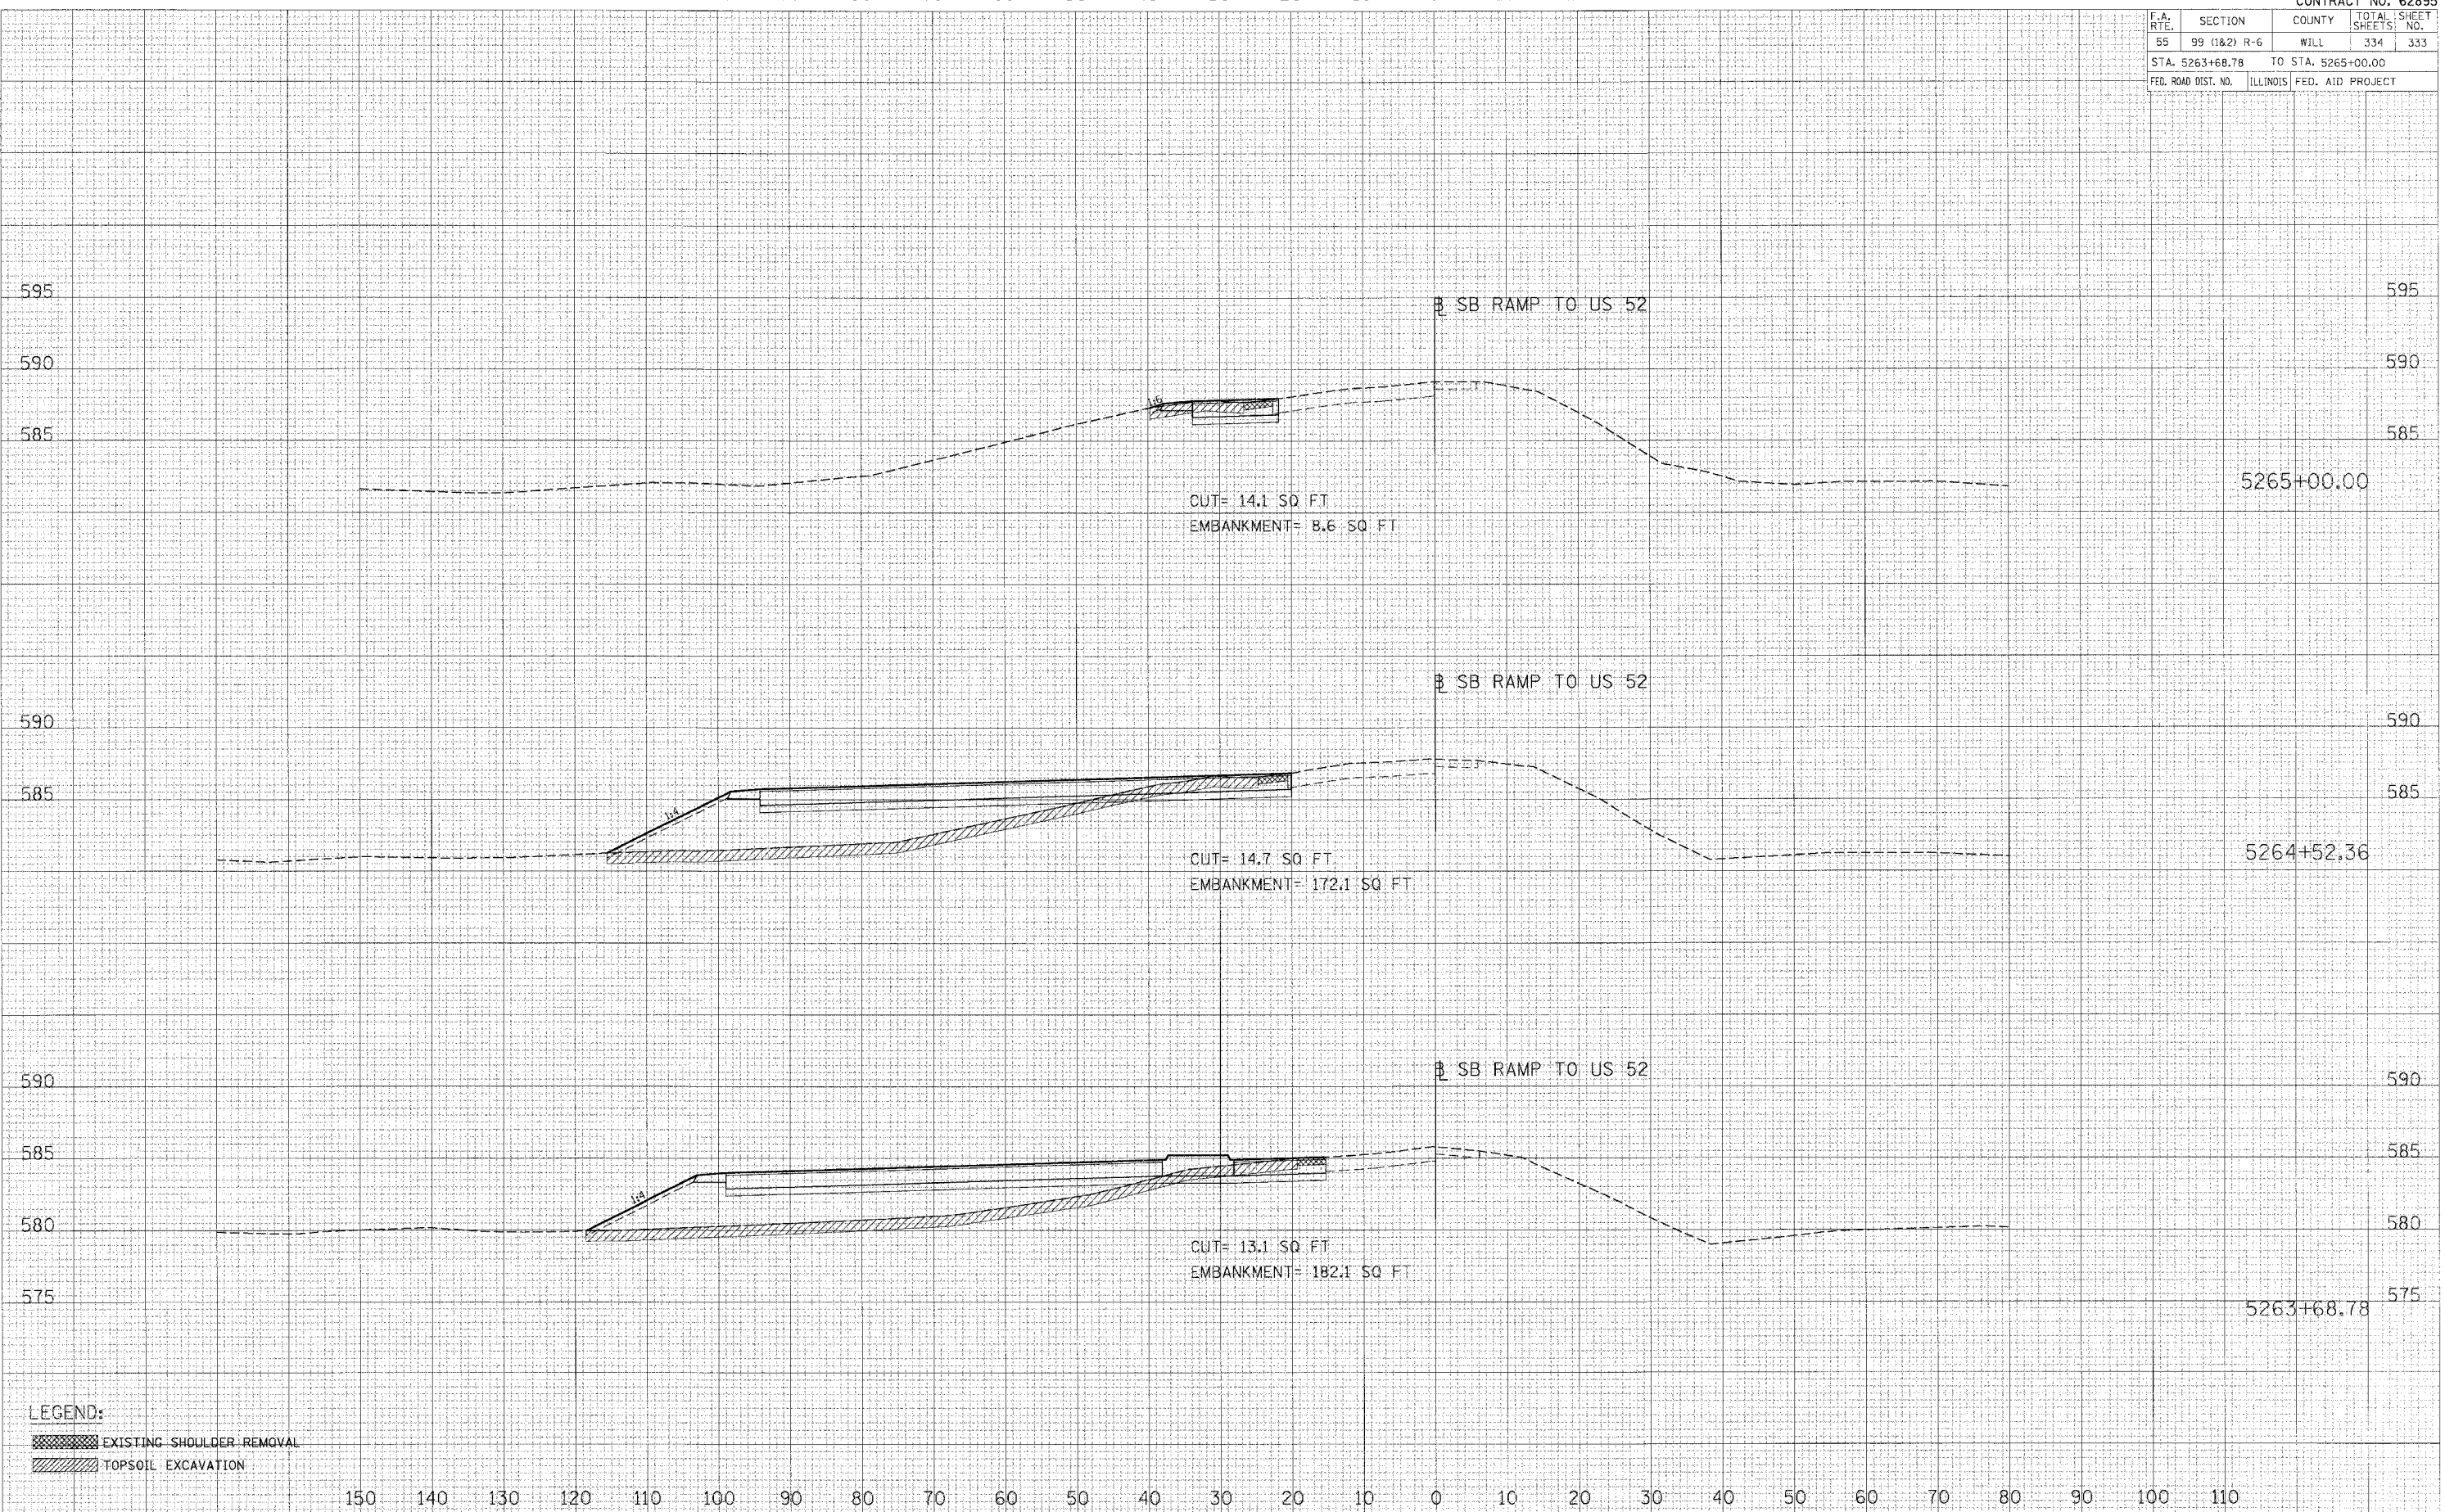

LEGEND:
 EXISTING SHOULDER REMOVAL
 TOPSOIL EXCAVATION