


F.A.I. RTE.	SECTION	COUNTY	TOTAL SHEETS	SHEET NO.
55	99 (1&2) WRS-1	WILL	227	24
STA. 697+00		TO STA. 727+00		
FED. ROAD DIST. NO.		ILLINOIS FED. AID PROJECT		
		ALIGN-05 OF 13		

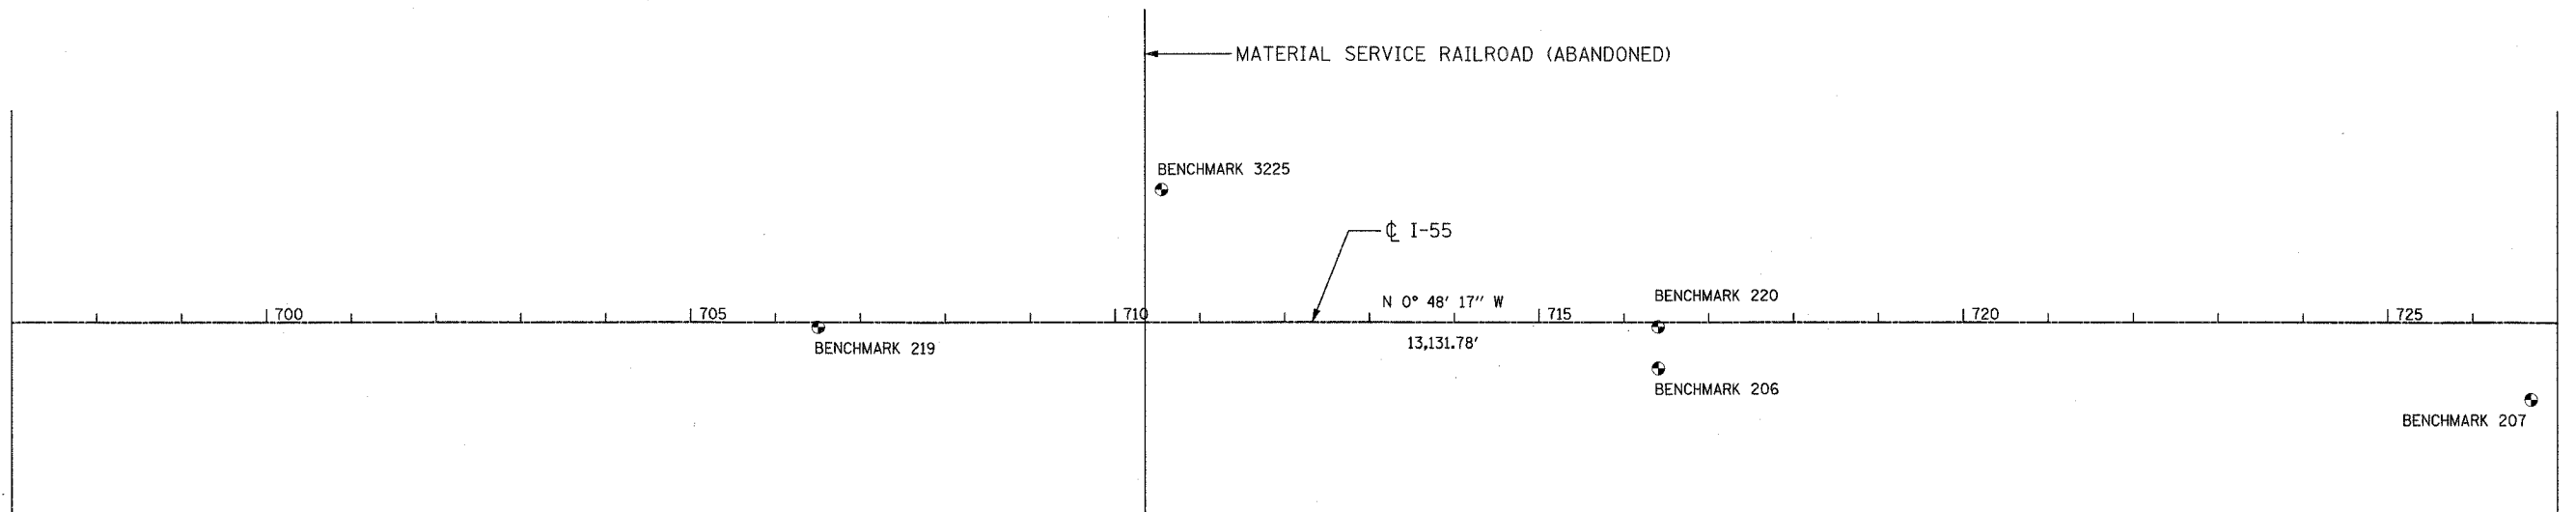


MATCHLINE STA. 697+00
SEE ALIGN-04

MATCHLINE STA. 727+00
SEE ALIGN-06



BENCHMARK DESCRIPTIONS

BENCHMARK 205	SET PK +/- 0.5' NW OF EXISTING GUARDRAIL
BENCHMARK 206	SET PK +/- 0.5' NW OF EXISTING GUARDRAIL
BENCHMARK 207	SET REBAR +/- 2' NW OF EXISTING FENCE LINE
BENCHMARK 219	SET REBAR IN MEDIAN SOUTH OF EJ&E R.R. BRIDGE
BENCHMARK 220	SET REBAR IN MEDIAN SOUTH OF EJ&E R.R. BRIDGE
BENCHMARK 3222	SQUARE CUT ON HEADWALL OF 30" CMP UNDER THE E FRONTAGE RD. OF I-55 AND ON E SIDE ABOUT 600' S OF DOUBLE HIGH LINE N 1801889.01 E 1030859.56, ELEV. 617.37'.
BENCHMARK 3225	SQUARE CUT IN SE CORNER OF TRIANGULAR CONC. SLAB, 2' HIGH ON THE W SIDE OF THE W FRONTAGE RD. AND ON THE N SIDE OF A GRAVEL RD. RUNNING W, AND ON W SIDE OF RR BRIDGE OF I-55 N 1802788.92 E 1030561.82, ELEV. 621.63'.

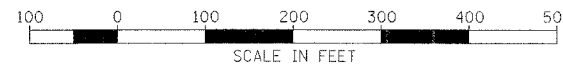

REVISIONS	
NAME	DATE

ILLINOIS DEPARTMENT OF TRANSPORTATION
FAI ROUTE 55
US 30 (PLAINFIELD ROAD) TO 143RD STREET

ALIGNMENT, TIES AND BENCHMARKS

SCALE: 1"=100'
DATE: 02-23-07
DRAWN BY: ALR
CHECKED BY: RH

FINAL