


F.A.I. RTE.	SECTION	COUNTY	TOTAL SHEETS	SHEET NO.
55	99 (1&2) WRS-1	WILL	227	25
STA. 727+00		TO STA. 757+00		
FED. ROAD DIST. NO. 1		ILLINOIS FED. AID PROJECT		
ALIGN-06 OF 13				

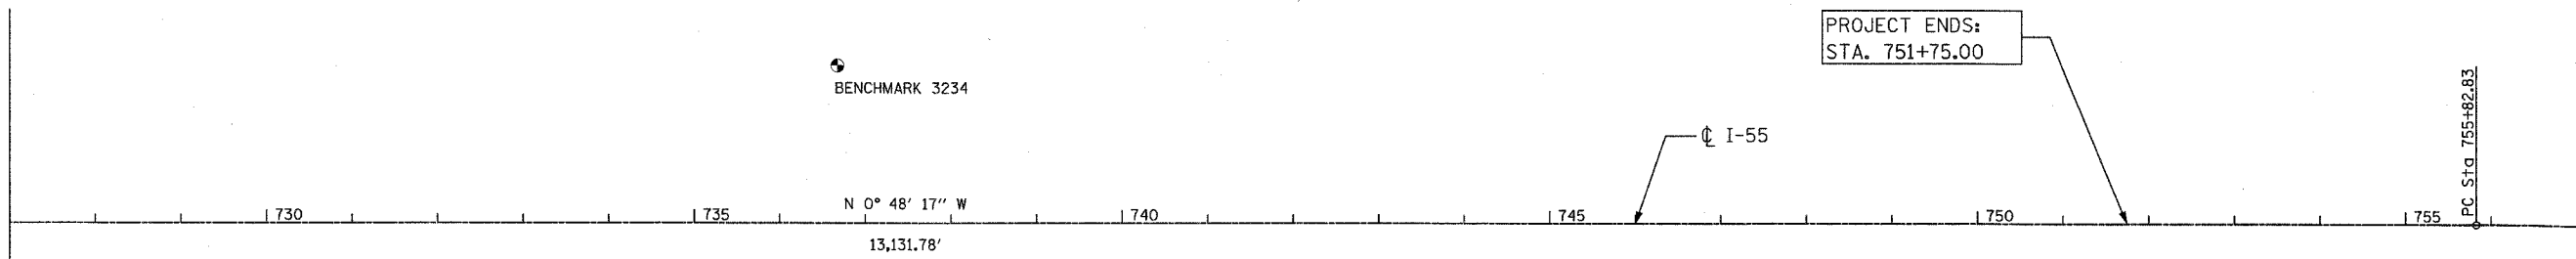


MATCHLINE STA. 727+00
SEE ALIGN-05



BENCHMARK DESCRIPTIONS

BENCHMARK 207	SET REBAR +/- 2' NW OF EXISTING FENCE LINE
BENCHMARK 208	SET REBAR +/- 2' NW OF EXISTING FENCE LINE
BENCHMARK 3228	SQUARE CUT ON TOP OF 36" CONC FLARE END SECTION ABOUT ON E ROW OF E FRONTAGE RD., ELEV. 618.29'.
BENCHMARK 3234	"X" CUT ON TOP OF NE BOLT OF A 4'X4' SIGN BASE OF A LARGE SIGN AT THE SW CORNER OF THE W FRONTAGE RD. OF I-55 AND 143RD ST. N 1805400.67 E 1030496.13, ELEV. 624.51'.

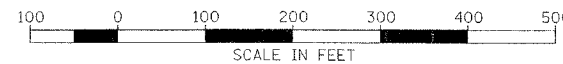

REVISIONS	
NAME	DATE

ILLINOIS DEPARTMENT OF TRANSPORTATION
 FAI ROUTE 55
 US 30 (PLAINFIELD ROAD) TO 143RD STREET

ALIGNMENT, TIES AND BENCHMARKS

SCALE: 1"=100'
 DATE: 02-23-07

DRAWN BY ALR
 CHECKED BY RH

FINAL