



CONTRACT NO. 62896				
F.A.I. RTE.	SECTION	COUNTY	TOTAL SHEETS	SHEET NO.
55	99 (1&2) WRS-1	WILL	227	49
STA. 607+00		TO STA. 637+00		
FED. ROAD DIST. NO.	ILLINOIS	FED. AID PROJECT		
PRO-02 OF 07				

PLAN SURVEYED BY DATE
 NOTE BOOK NO. CHECKED BY
 ALIGNED CHECKED BY
 OF P.A. NO. CHECKED BY
 ROAD FILE NAME

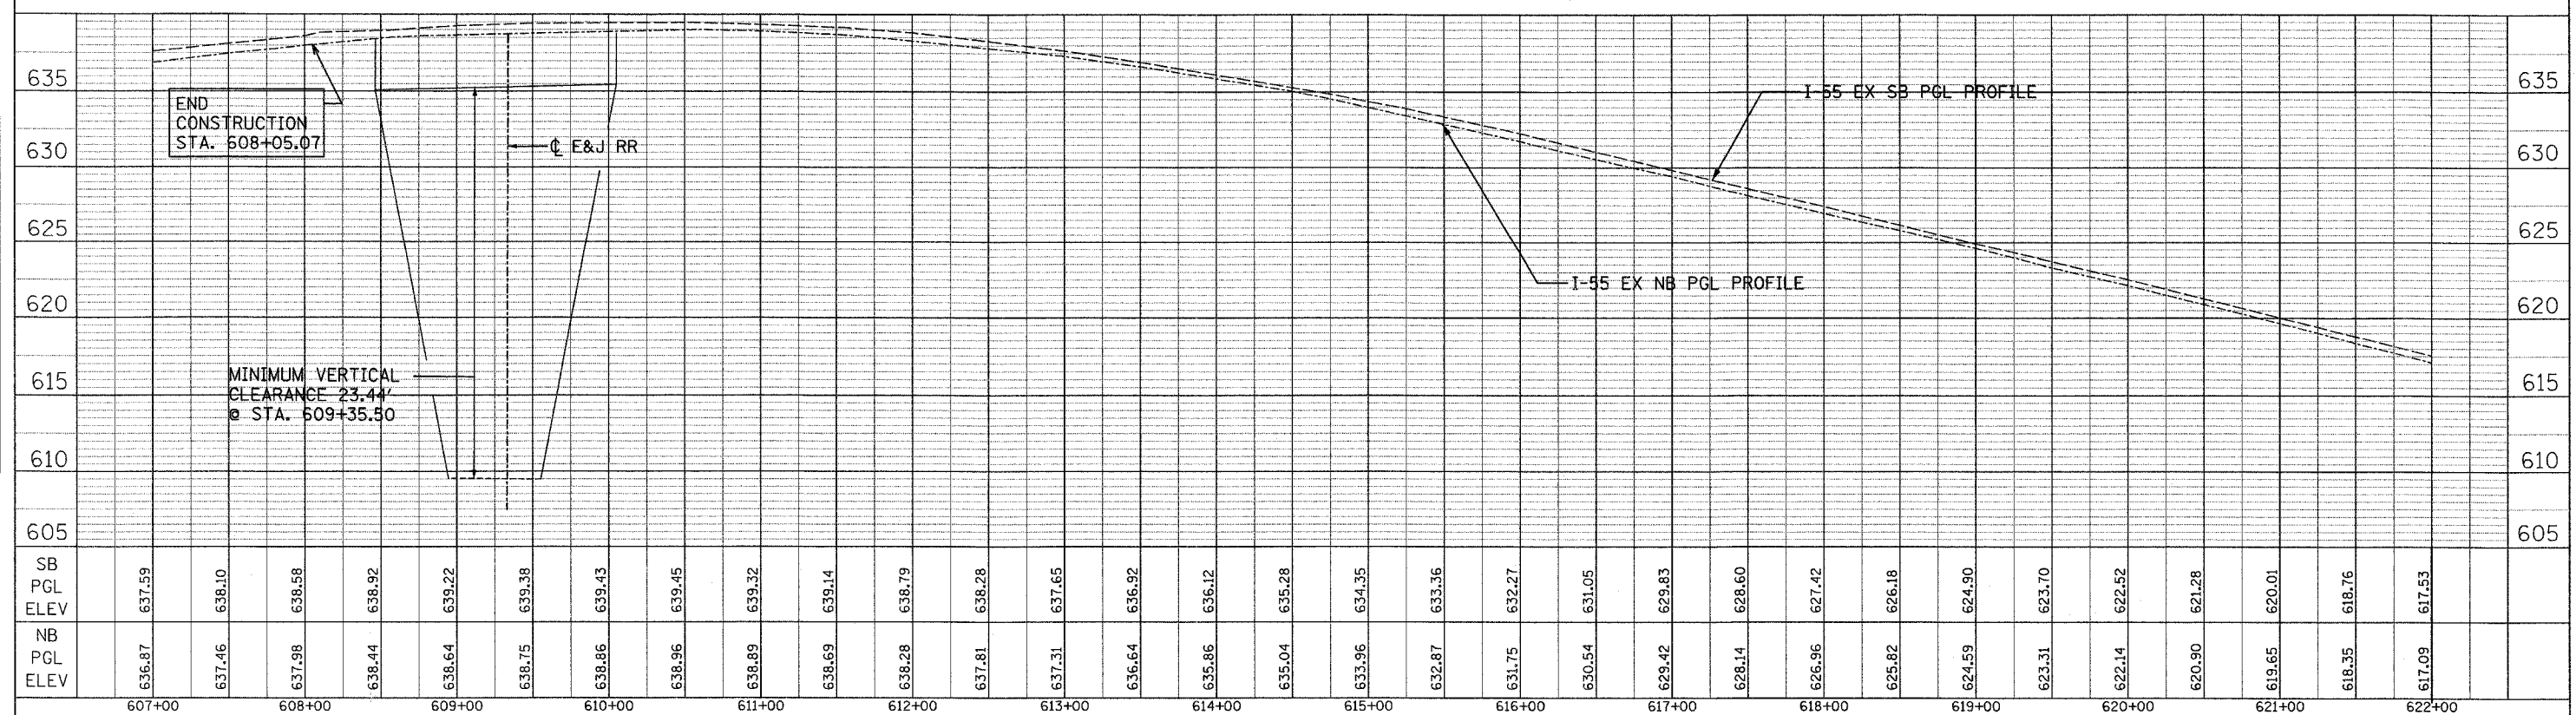

PROFILE SURVEYED BY DATE
 NOTE BOOK NO. CHECKED BY
 GRADES CHECKED BY
 E.M. NOTED BY
 PLANNING DEPARTMENT OFFICE

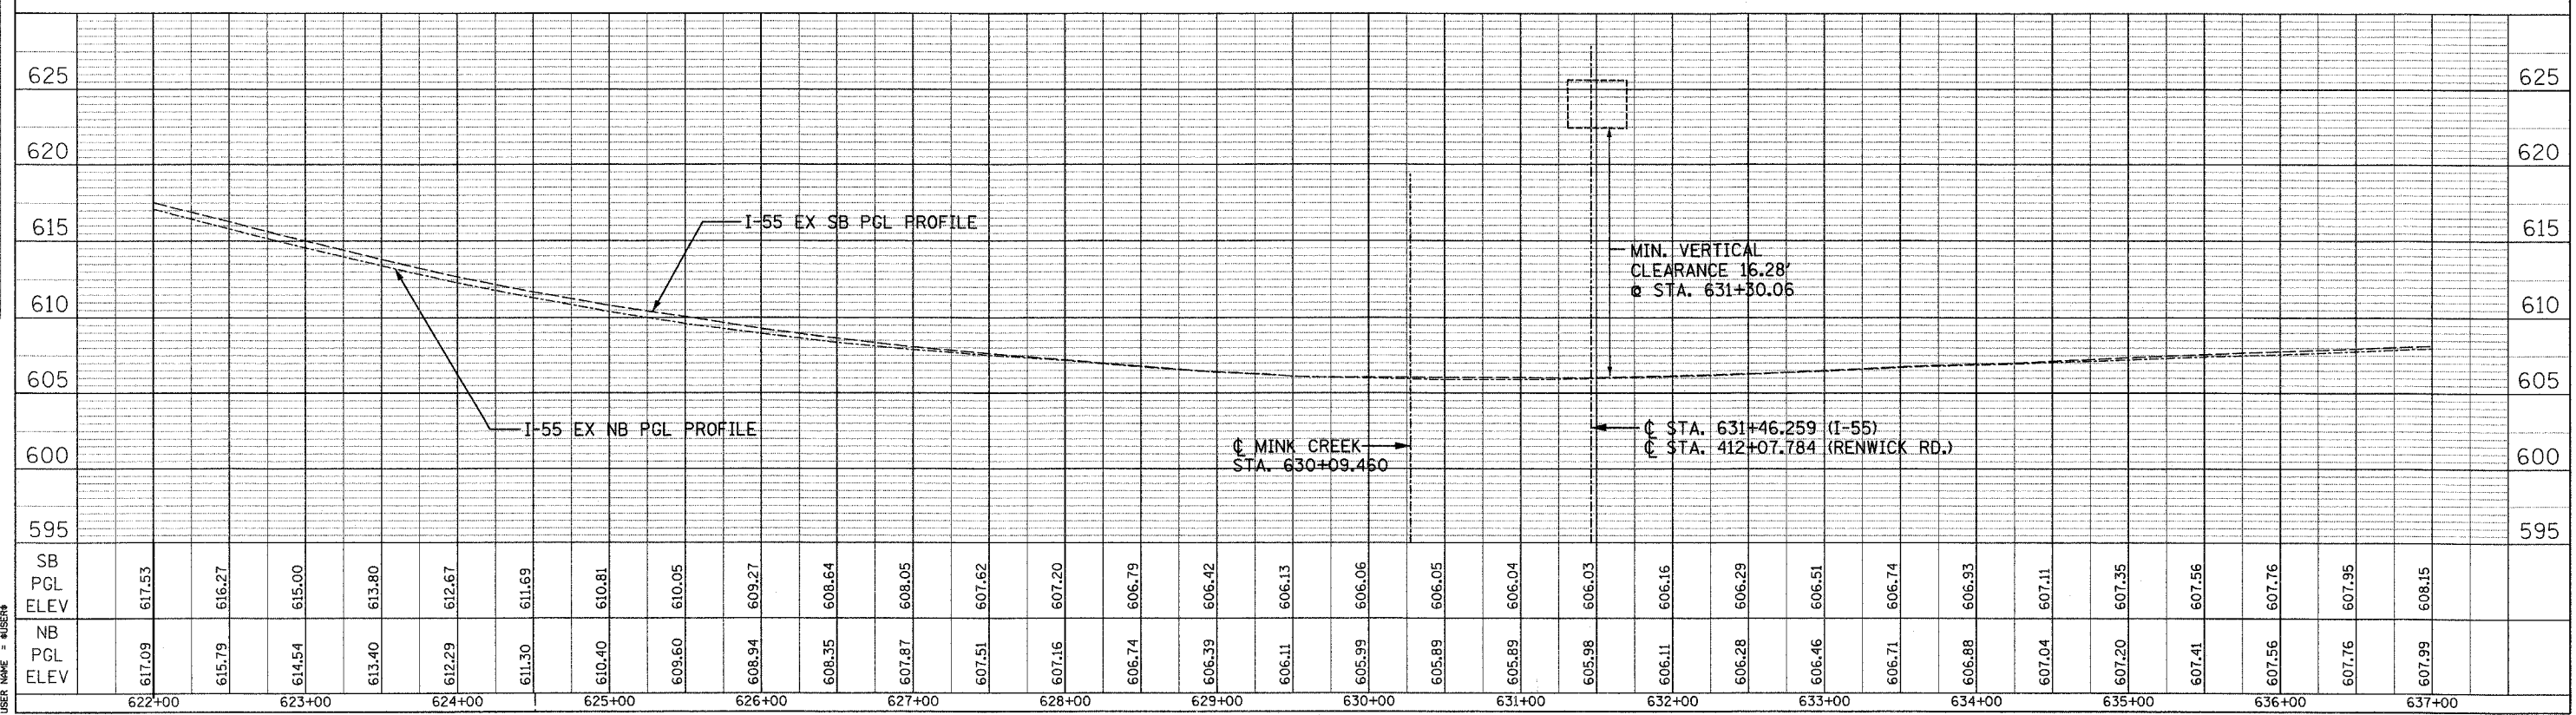

PLOT DATE = 2/28/28
 FILE NAME = #FILES#
 USER NAME = #USER#