


PLOT DATE = 2/15/07
 FILE NAME = WFLS
 PLOT SCALE = 800000
 USER NAME = MUSER8

ORIGINAL SURVEYED
 SURVEY PLOTTED
 NOTE BOOK NO. _____
 AREAS CHECKED

FINAL SURVEYED
 SURVEY PLOTTED
 NOTE BOOK NO. _____
 AREAS CHECKED

DATE _____ BY _____

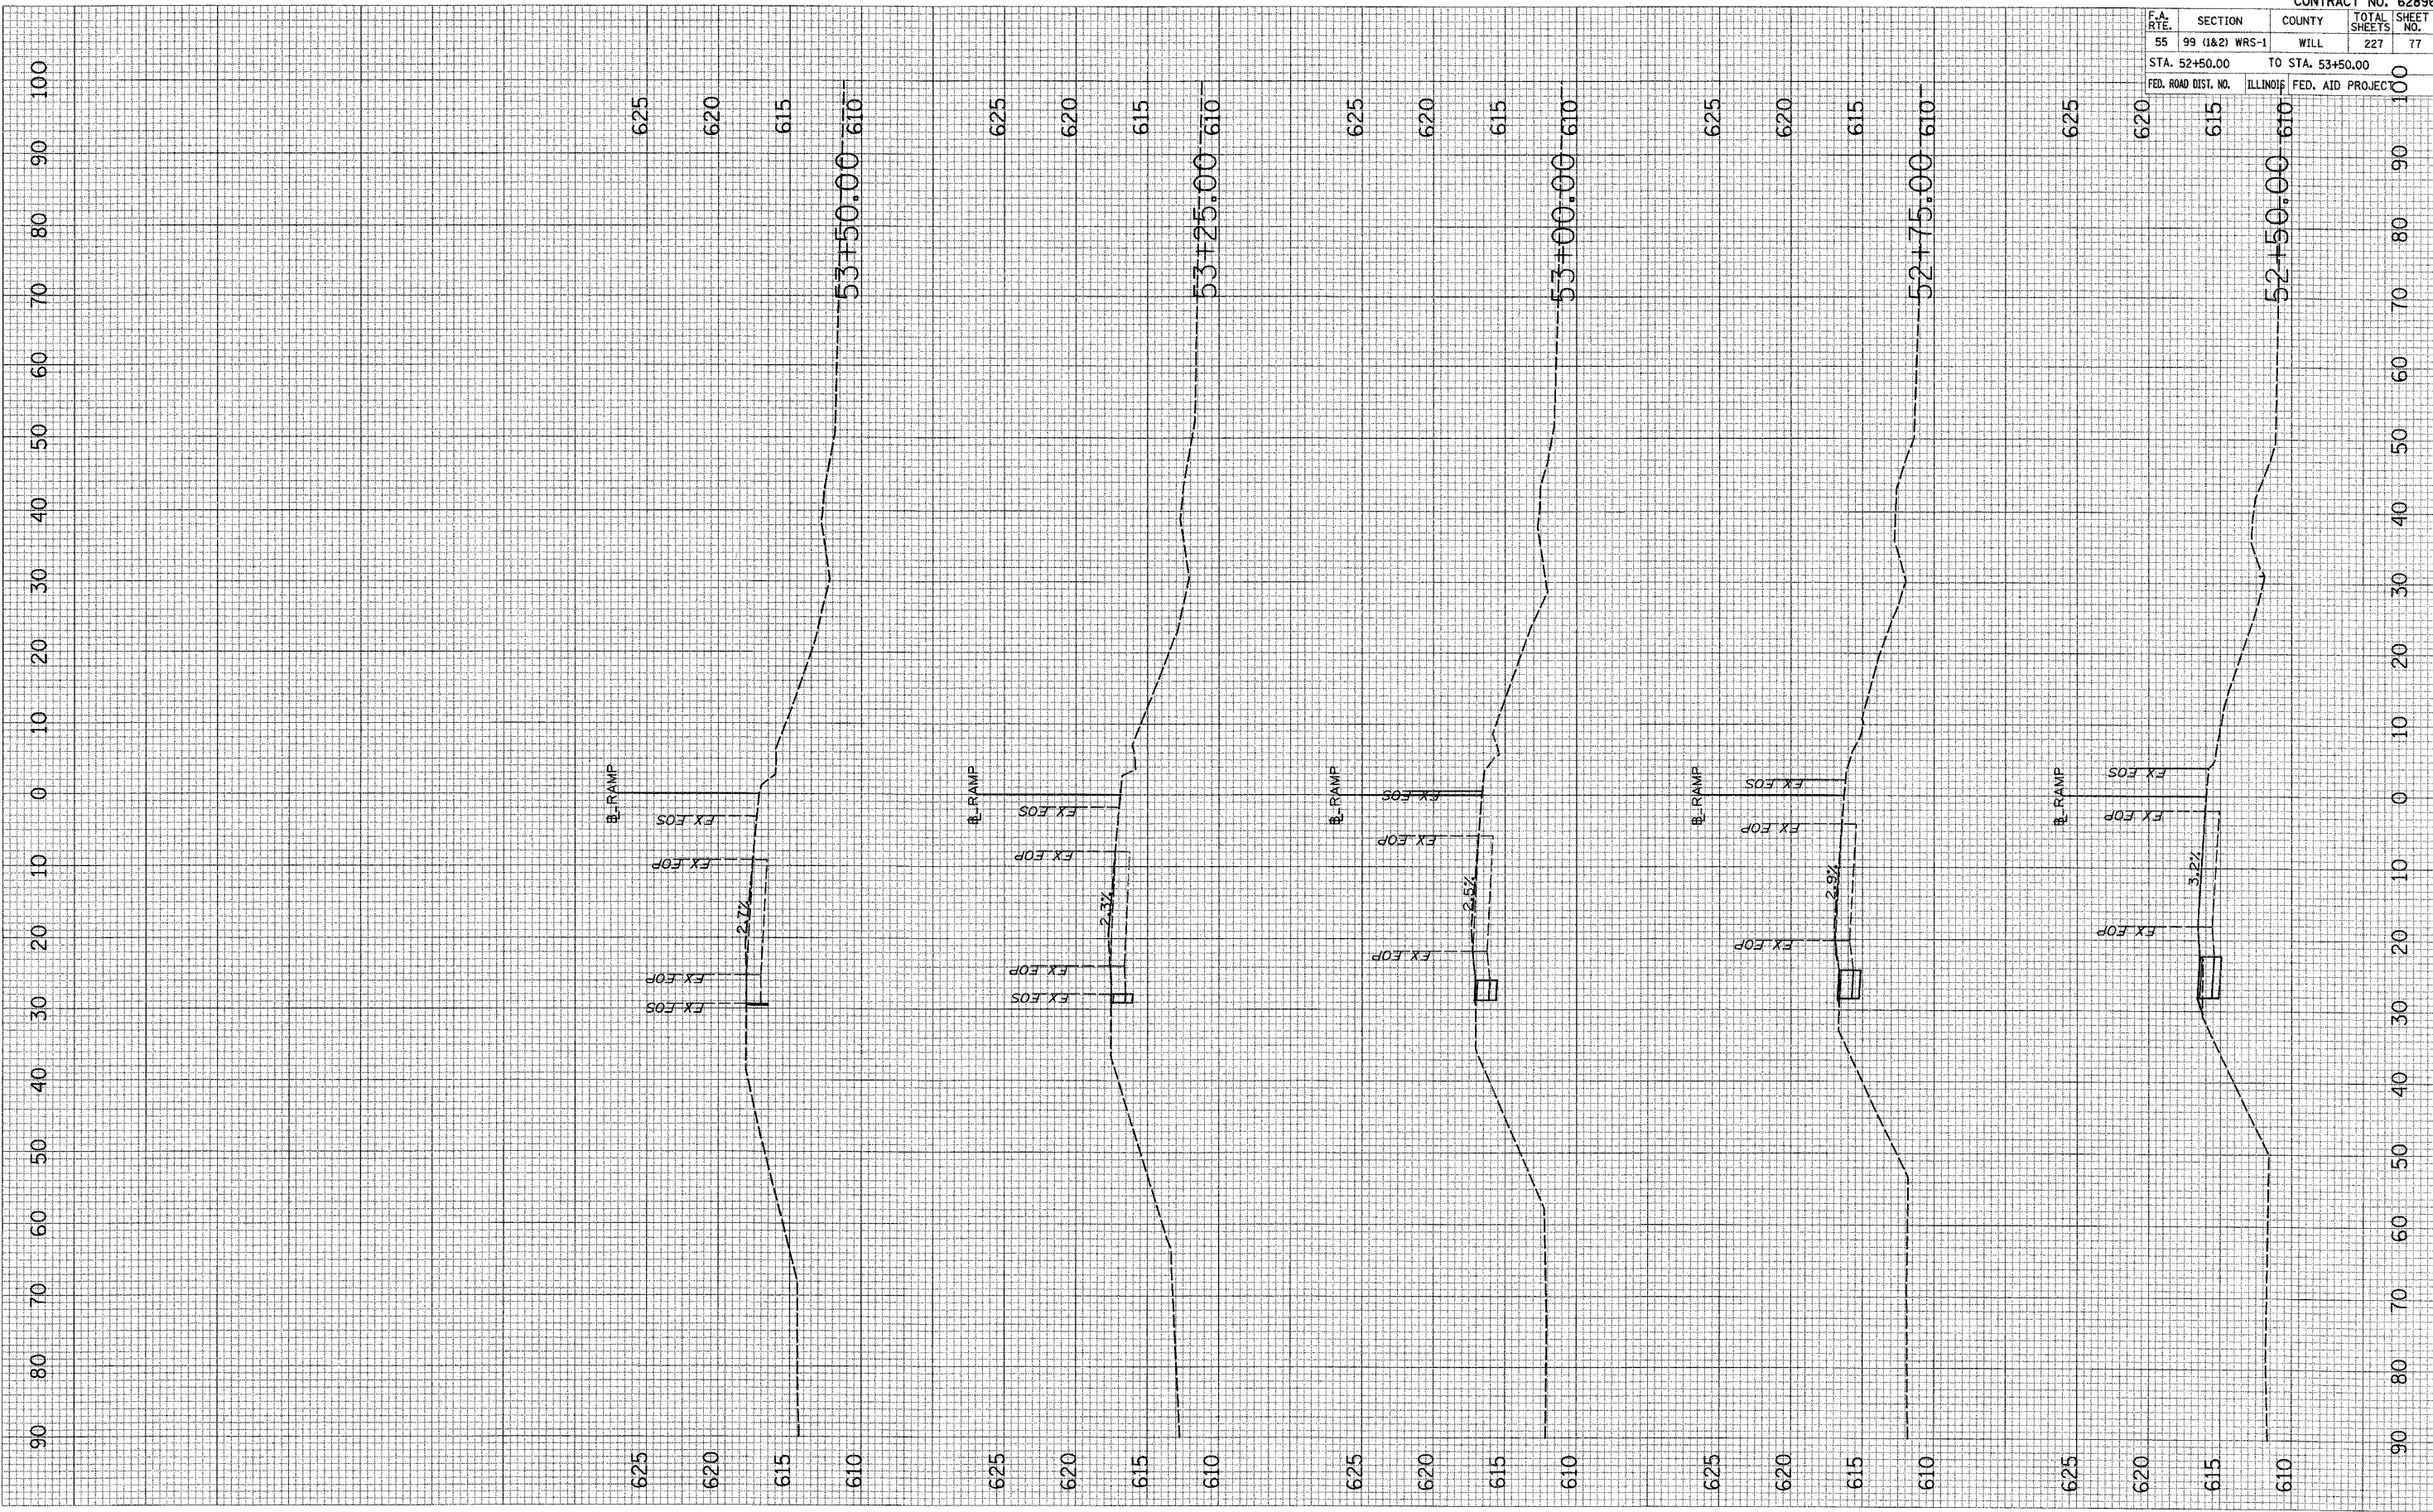

CONTRACT NO. 62896				
F.A. RTE.	SECTION	COUNTY	TOTAL SHEETS	SHEET NO.
55	99 (I&2) WRS-1	WILL	227	77
STA. 52+50.00 TO STA. 53+50.00				
FED. ROAD DIST. NO.		ILLINOIS	FED. AID PROJECT	

MOT - TEMP. WIDENING @ US 30 NORTHBOUND ENTRANCE TO I-55