




F.A.I. RTE.	SECTION	COUNTY	TOTAL SHEETS	SHEET NO.
55	99 (1&2) WRS-1	WILL	227	136
STA.		TO STA.		
FED. ROAD DIST. NO.		ILLINOIS FED. AID PROJECT		
LAND-01 OF 2				

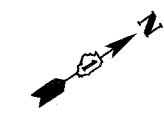

LEGEND

	SEEDLINGS TYPE 1		PR SHADE TREE
	SEEDLINGS TYPE 2		EX SHADE TREE
	SEEDING CLASS 2		PR EVERGREEN TREE
	SEEDING CLASS 2A		EX EVERGREEN TREE
	SEEDING CLASS 3		TREE TRUNK PROTECTION
	SEEDING CLASS 4		MOWSTAKE W/SIGN
	SEEDING CLASS 4 & 5 COMBINED		MOWLINE
	SEEDING CLASS 5		CONTOUR MOUNDING LINE
	SEEDING CLASS 7		SHRUBS
	PERENNIAL PLANTS		
	SODDING		

NOTE:
SEE ROADWAY PLANS FOR EXISTING
TREE REMOVAL

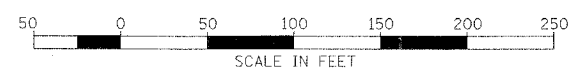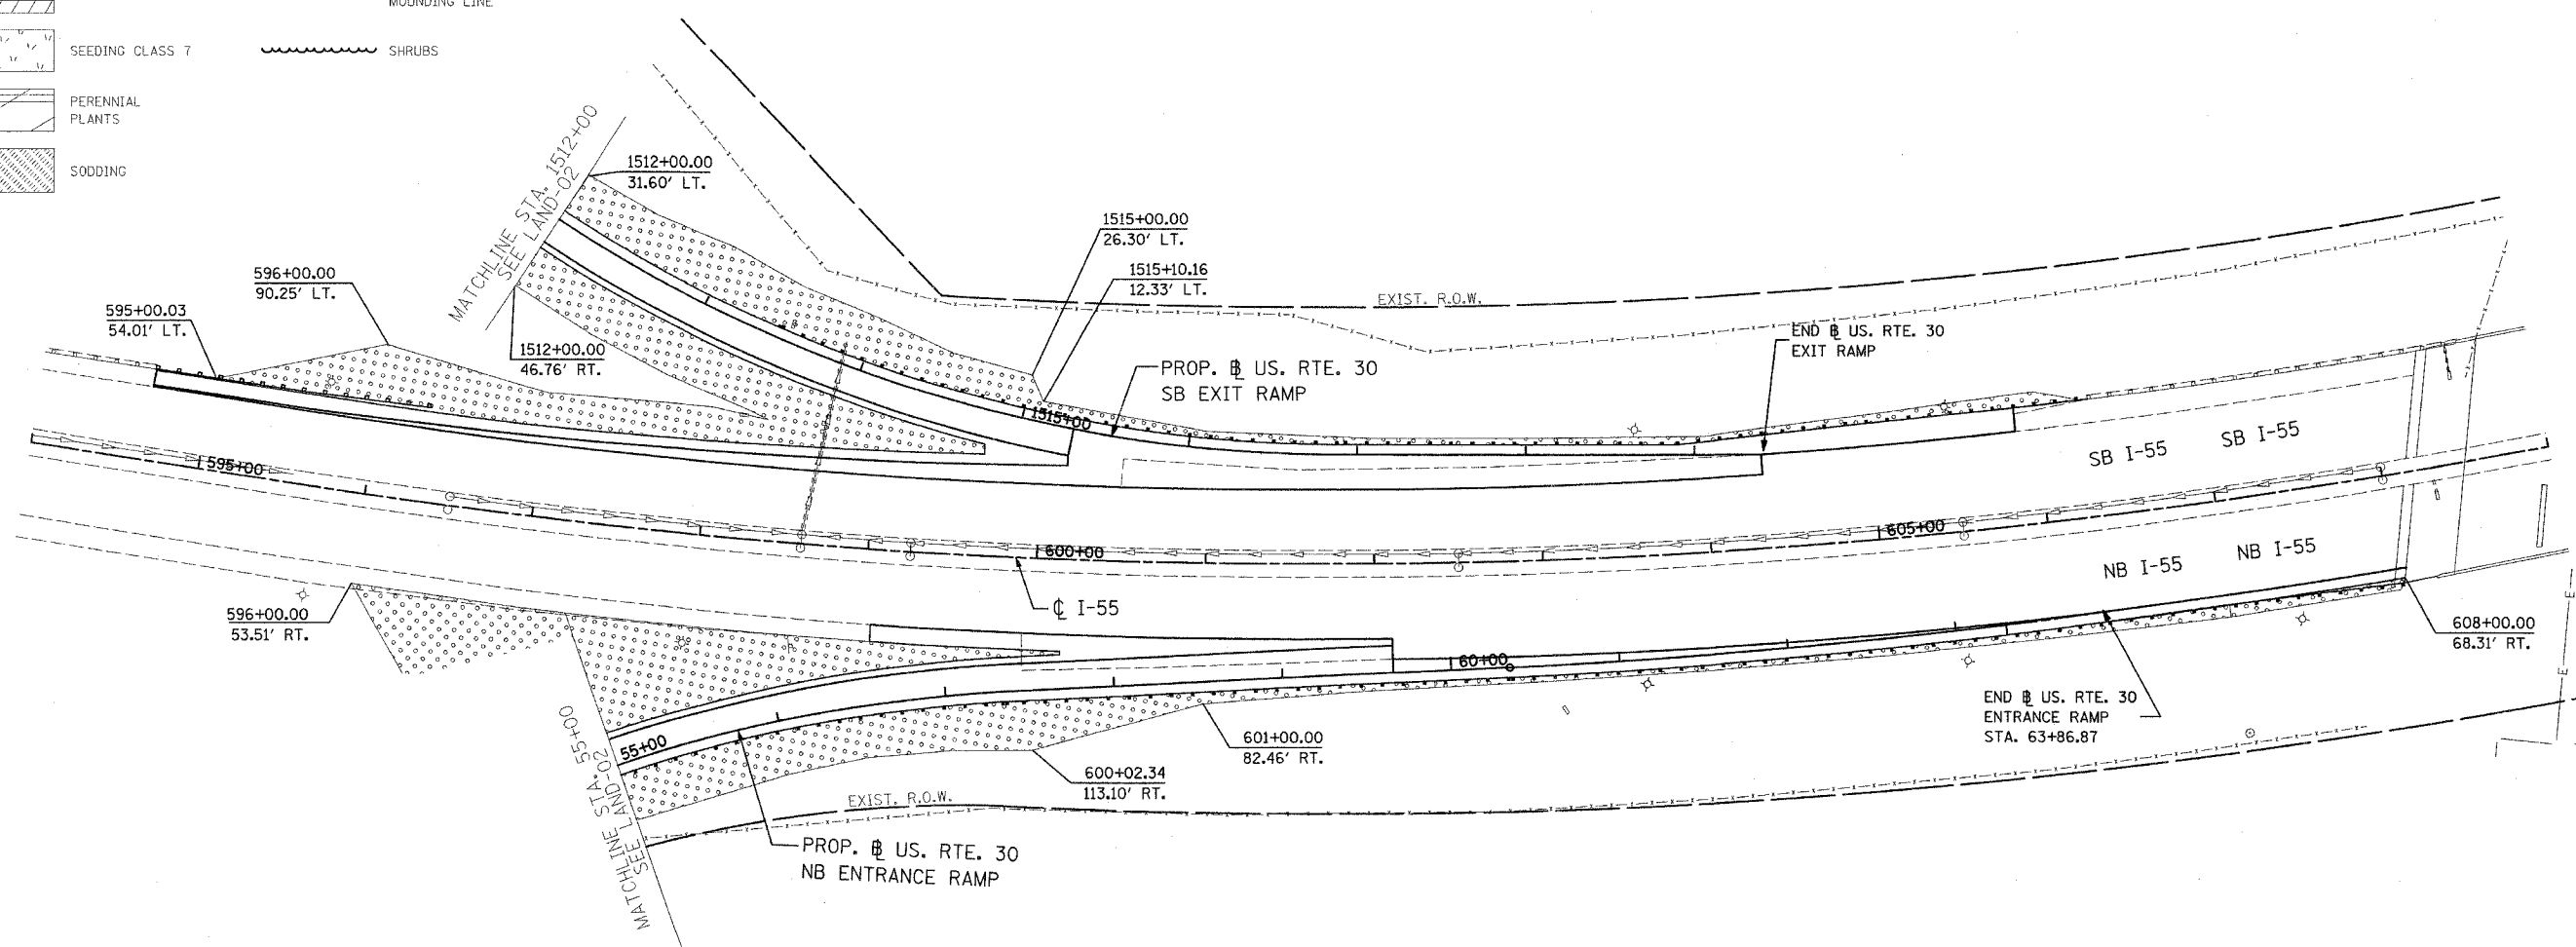

REVISIONS	
NAME	DATE

ILLINOIS DEPARTMENT OF TRANSPORTATION
FAI ROUTE 55
US 30 (PLAINFIELD ROAD) TO 143RD STREET

LANDSCAPING PLANS

SCALE: 1" = 50'
DATE: 02-23-07

DRAWN BY SJV
CHECKED BY DYS

FINAL