

CONTRACT NO. 62896				
F.A. RTE.	SECTION	COUNTY	TOTAL SHEETS	SHEET NO.
55	99 (1&2) WRS-1	WILL	227	167
STA. 596+00.00		TO STA. 597+00.00		
FED. ROAD DIST. NO.		ILLINOIS FED. AID PROJECT		

DATE: \_\_\_\_\_ BY: \_\_\_\_\_

FINAL SURVEY PLOTTED DATE: \_\_\_\_\_

NOTE BOOK NO. \_\_\_\_\_

AREAS CHECKED: \_\_\_\_\_


DATE: \_\_\_\_\_ BY: \_\_\_\_\_

ORIGINAL SURVEY PLOTTED DATE: \_\_\_\_\_

NOTE BOOK NO. \_\_\_\_\_

AREAS CHECKED: \_\_\_\_\_

PLT DATE = 2/19/2007  
 PLOT BY = MCB  
 PLOT SCALE = AS SHOWN  
 USER NAME = MUSER

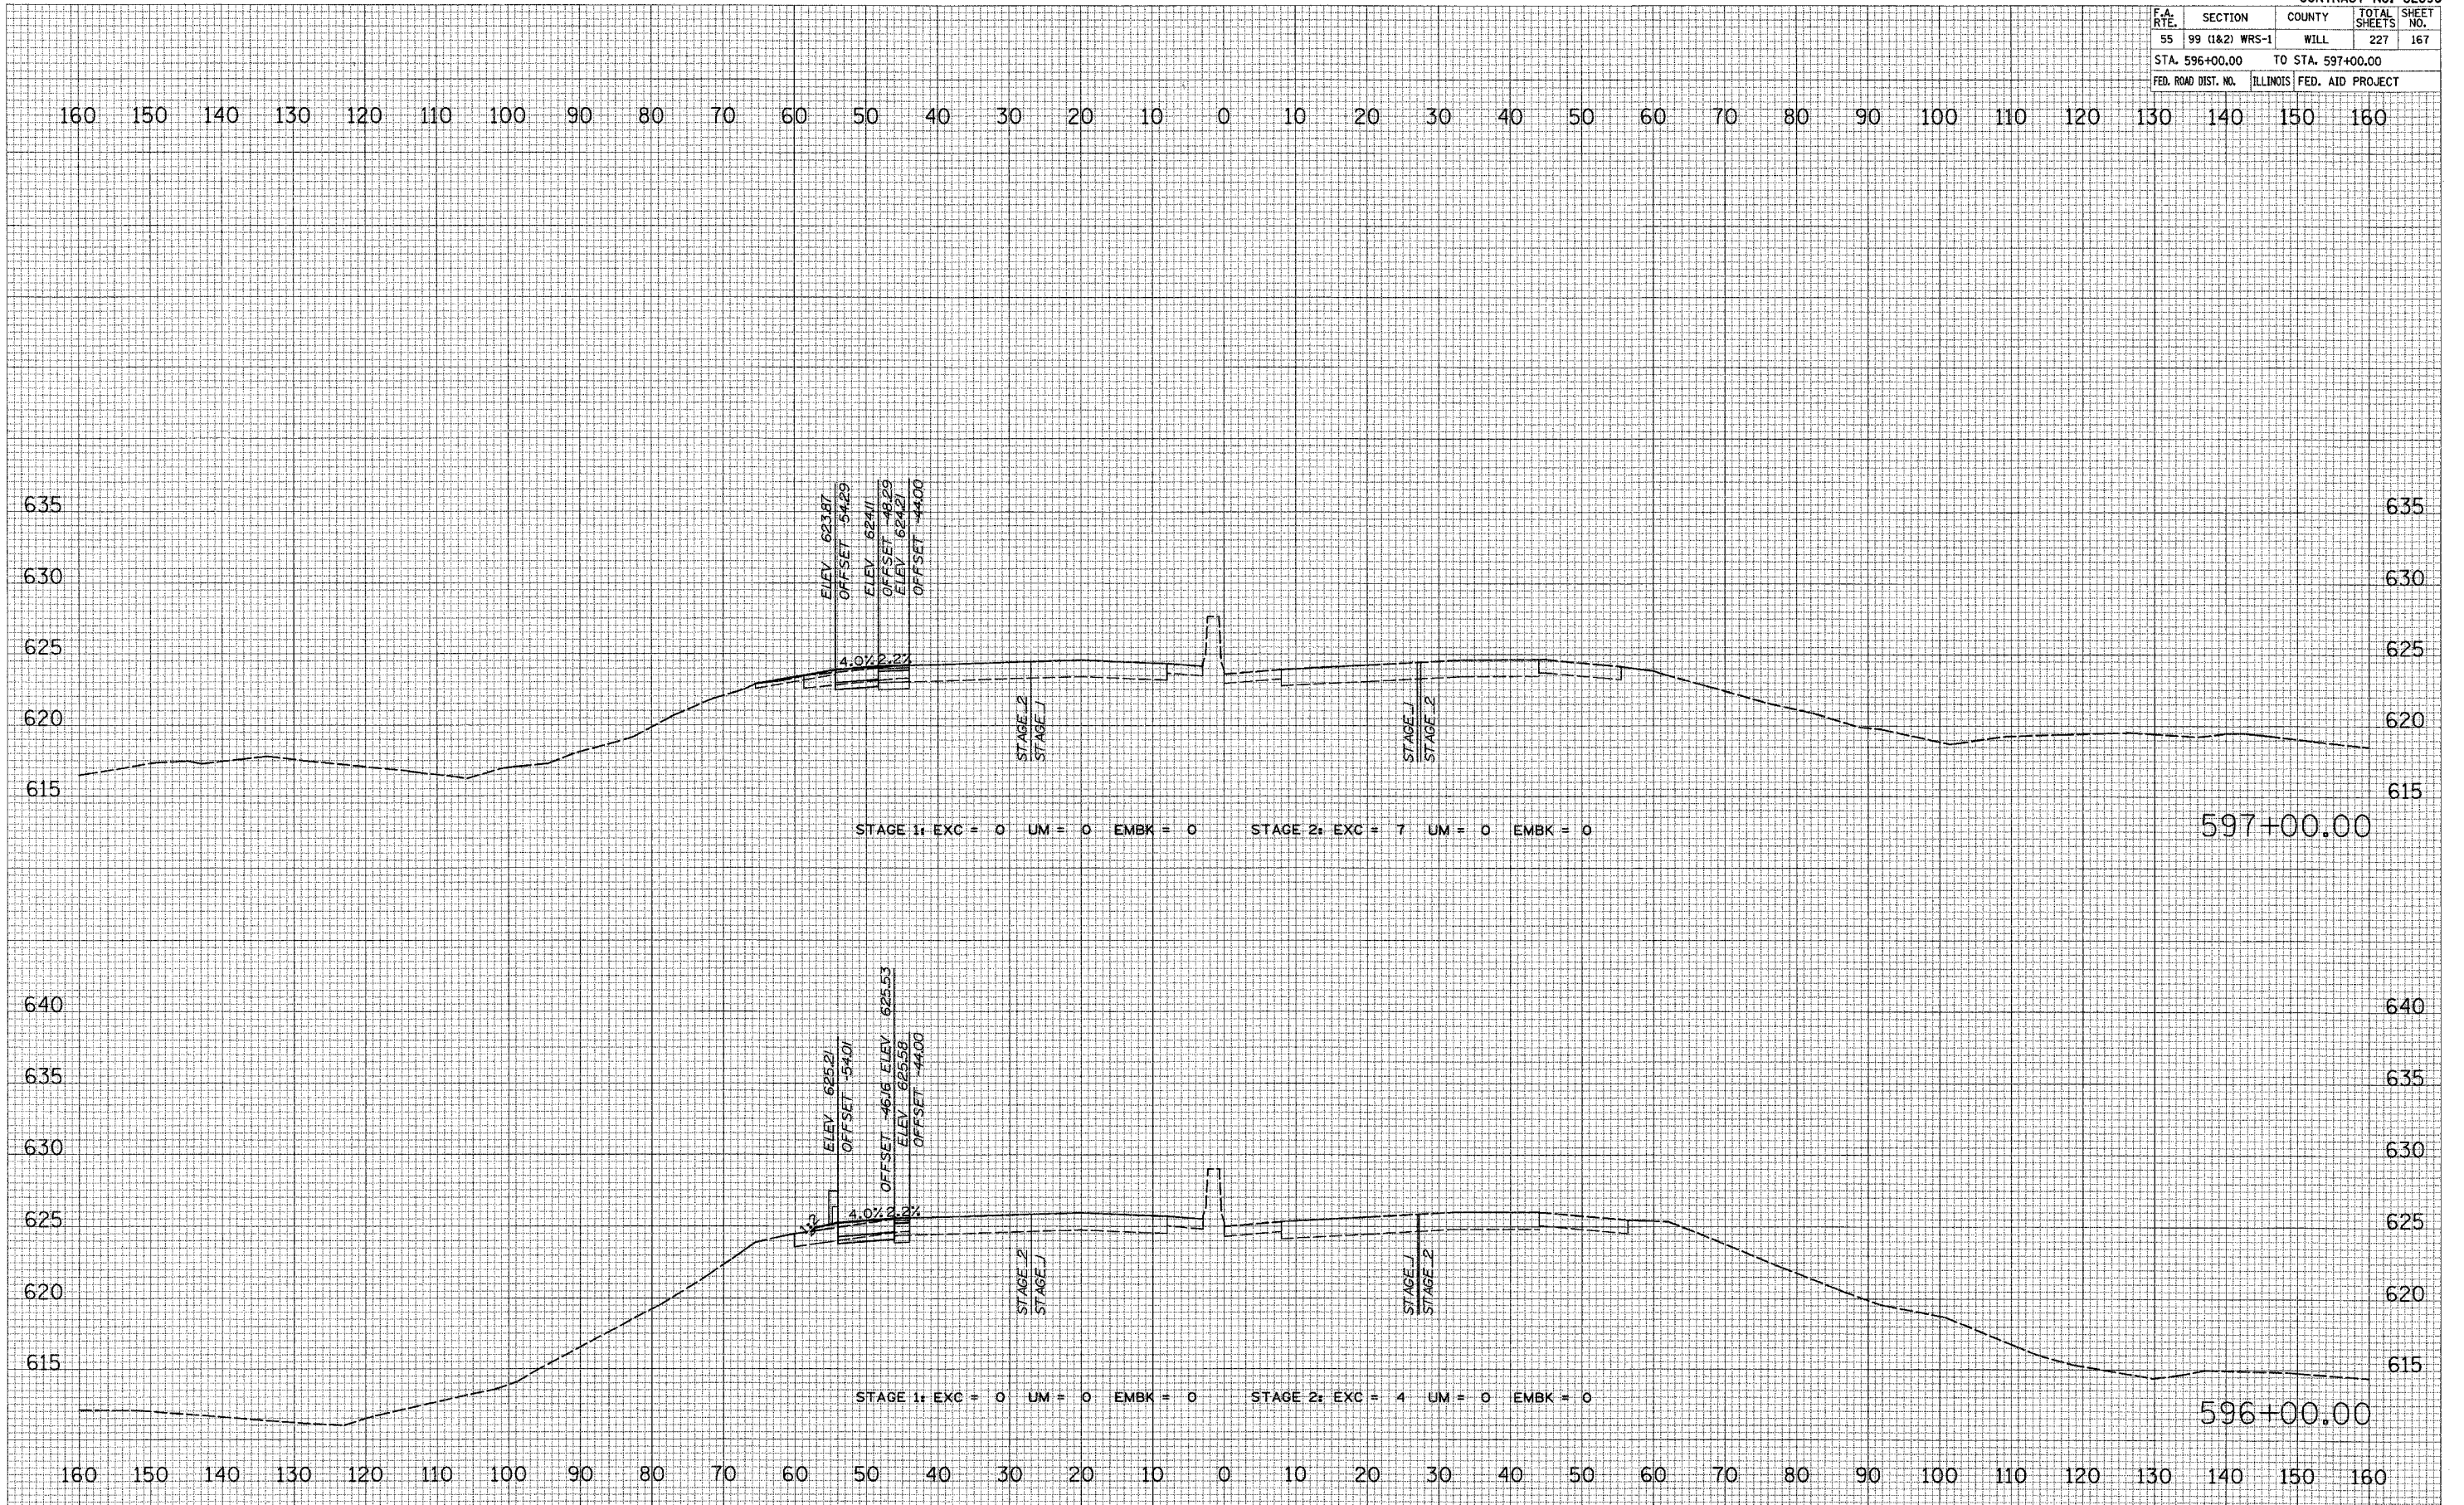

**I-55 MAINLINE**