


CONTRACT NO. 62896					
F.A. RTE.	SECTION	COUNTY	TOTAL SHEETS	NO.	
55	99 (I&2) WRS-1	WILL	227	168	
STA. 598+00.00 TO STA. 600+00.00					
FED. ROAD DIST. NO.	ILLINOIS	FED. AID PROJECT			

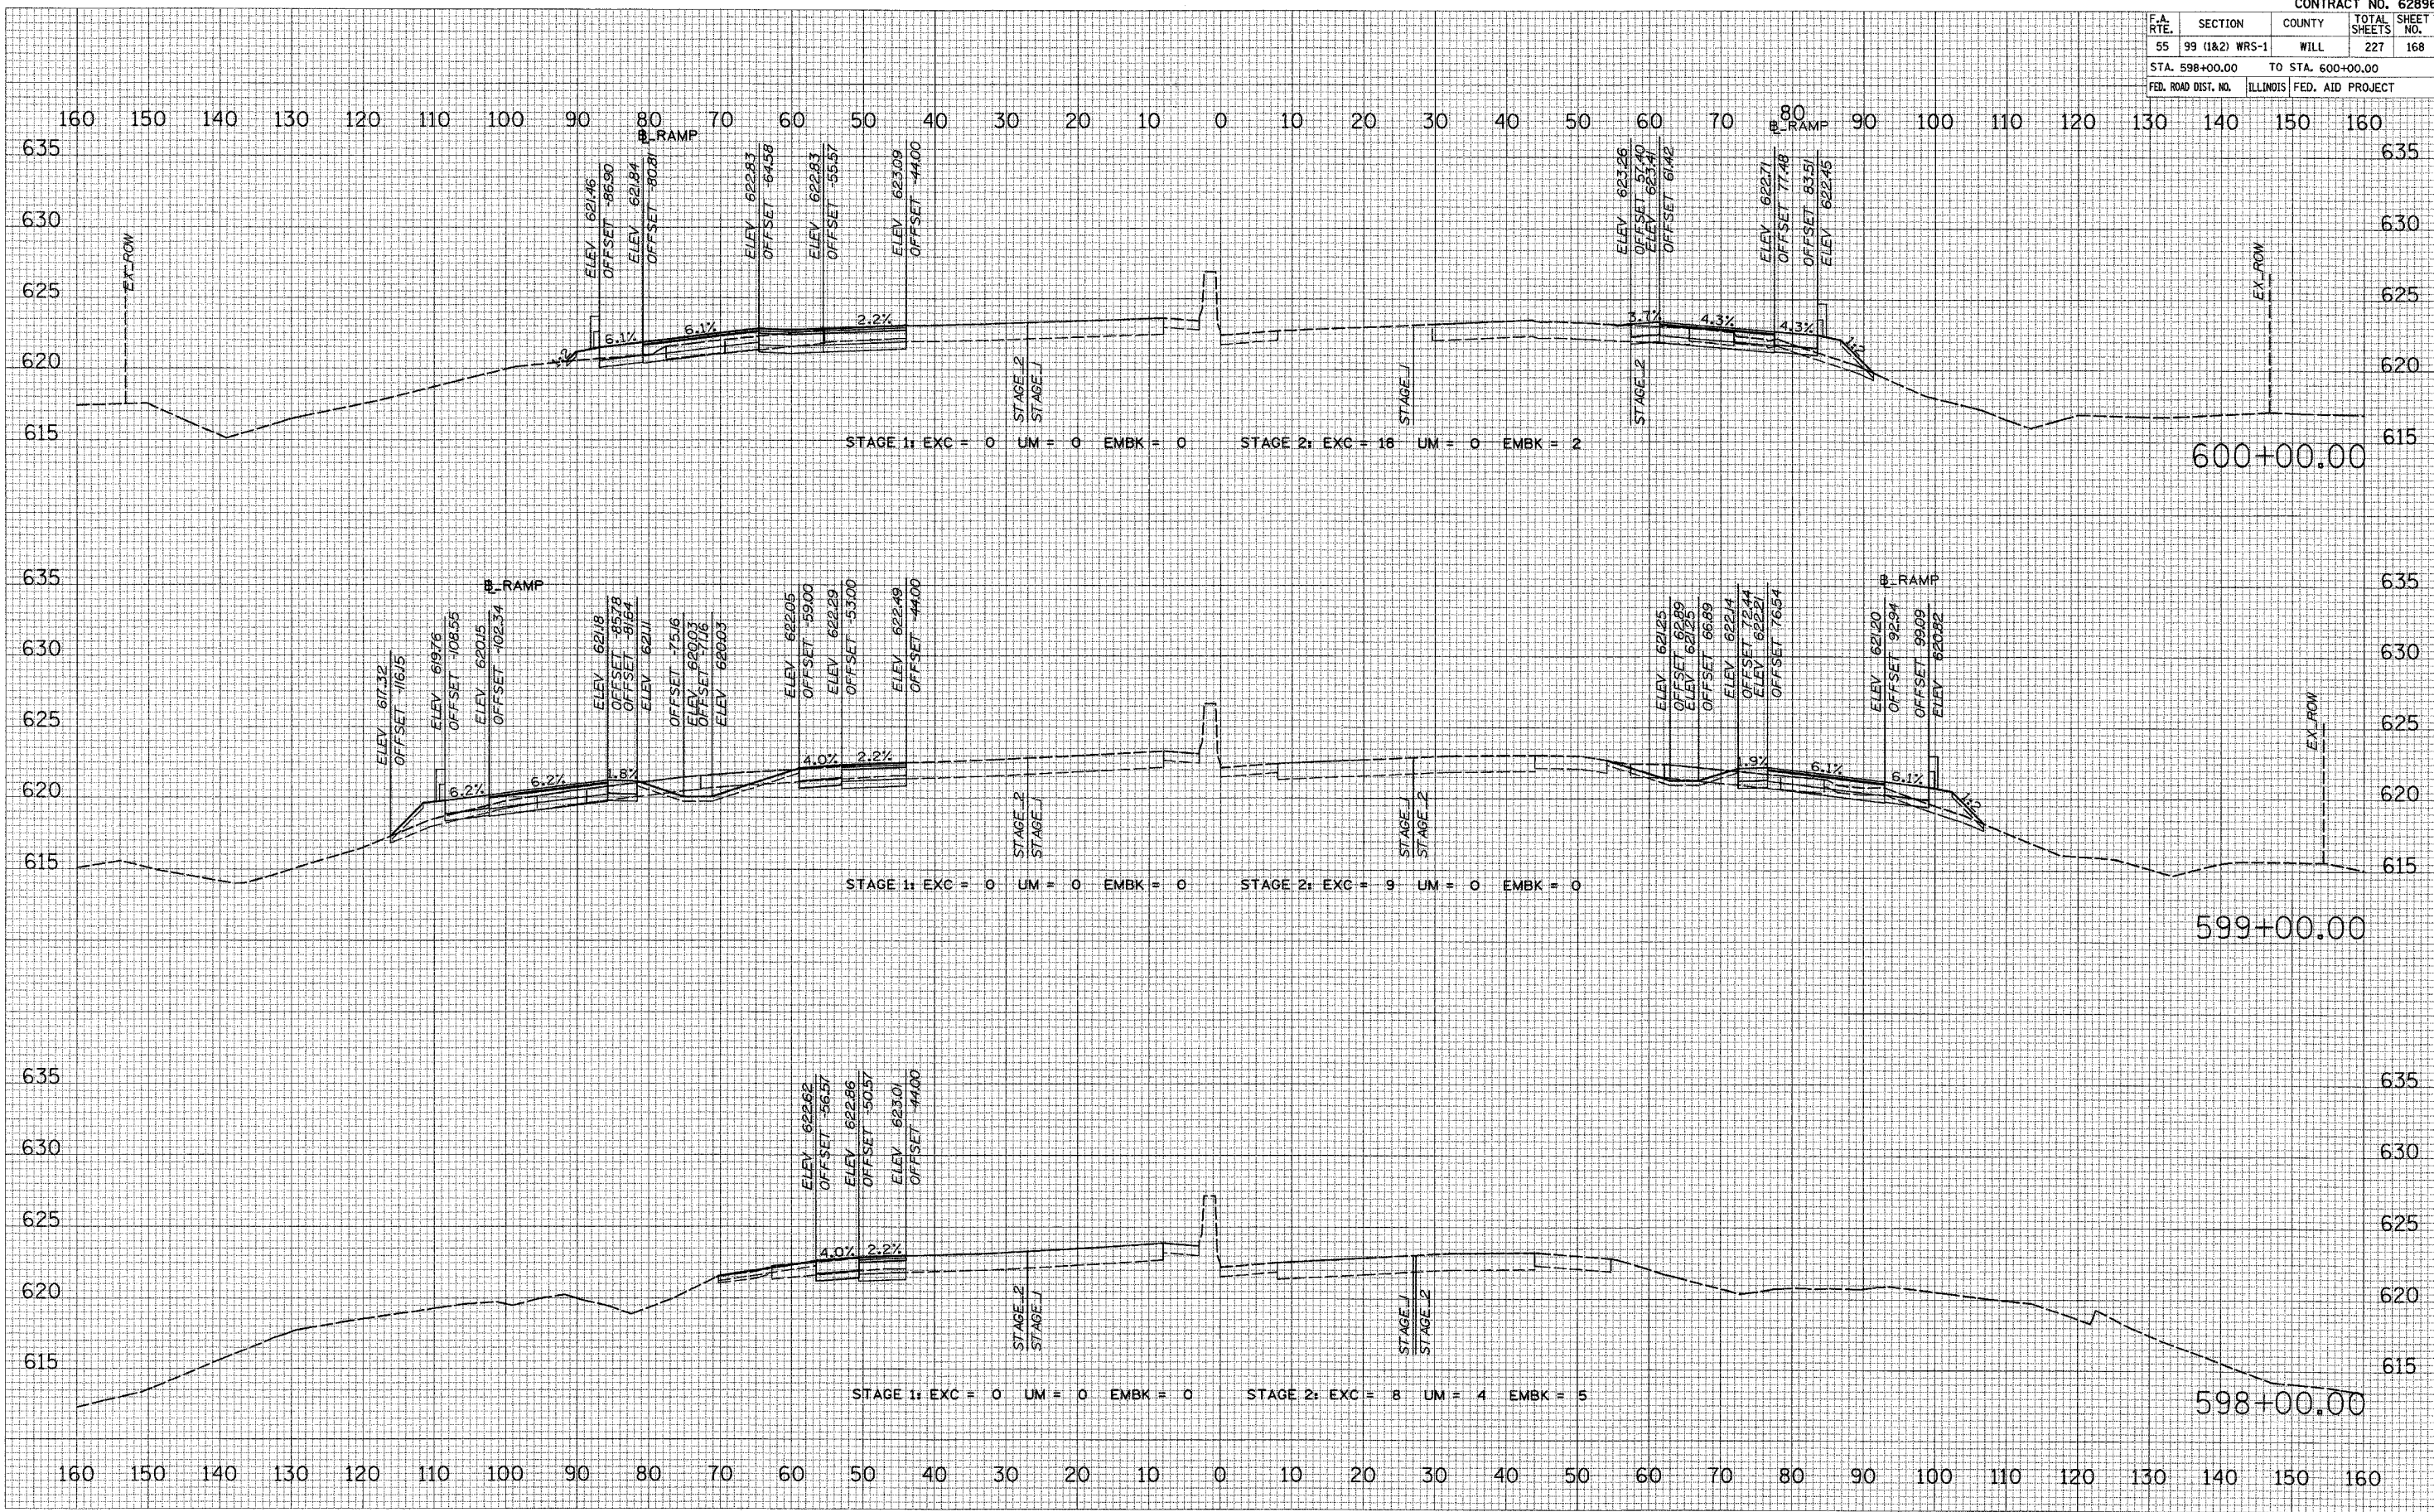

DATE _____ BY _____
 SURVEYED _____
 PLOTTED _____
 CHECKED _____
 NOTE BOOK _____
 AREAS CHECKED _____

DATE _____ BY _____
 SURVEYED _____
 PLOTTED _____
 CHECKED _____
 NOTE BOOK _____
 AREAS CHECKED _____

DATE = 2/17/97
 FILE NAME = I-55 MAINLINE
 PLOT SCALE = 1"=40'
 USER NAME = RUSBR