


CONTRACT NO. 62896				
F.A. RTE.	SECTION	COUNTY	TOTAL SHEETS	SHEET NO.
55	99 (1&2) WRS-1	WILL	227	170
STA. 604+00.00 TO STA. 605+00.00				
FED. ROAD DIST. NO.		ILLINOIS	FED. AID PROJECT	

DATE \_\_\_\_\_ BY \_\_\_\_\_  
 FINAL SURVEY \_\_\_\_\_  
 SURVEY PLOTTED \_\_\_\_\_  
 NOTE BOOK \_\_\_\_\_  
 AREAS CHECKED \_\_\_\_\_  
 NO. \_\_\_\_\_

DATE \_\_\_\_\_ BY \_\_\_\_\_  
 ORIGINAL SURVEY \_\_\_\_\_  
 SURVEY PLOTTED \_\_\_\_\_  
 NOTE BOOK \_\_\_\_\_  
 AREAS CHECKED \_\_\_\_\_  
 NO. \_\_\_\_\_

PLOT DATE = 2/15/97  
 FILE NAME = 5711  
 PLOT SCALE = 1"=40'  
 USER NAME = MUSER

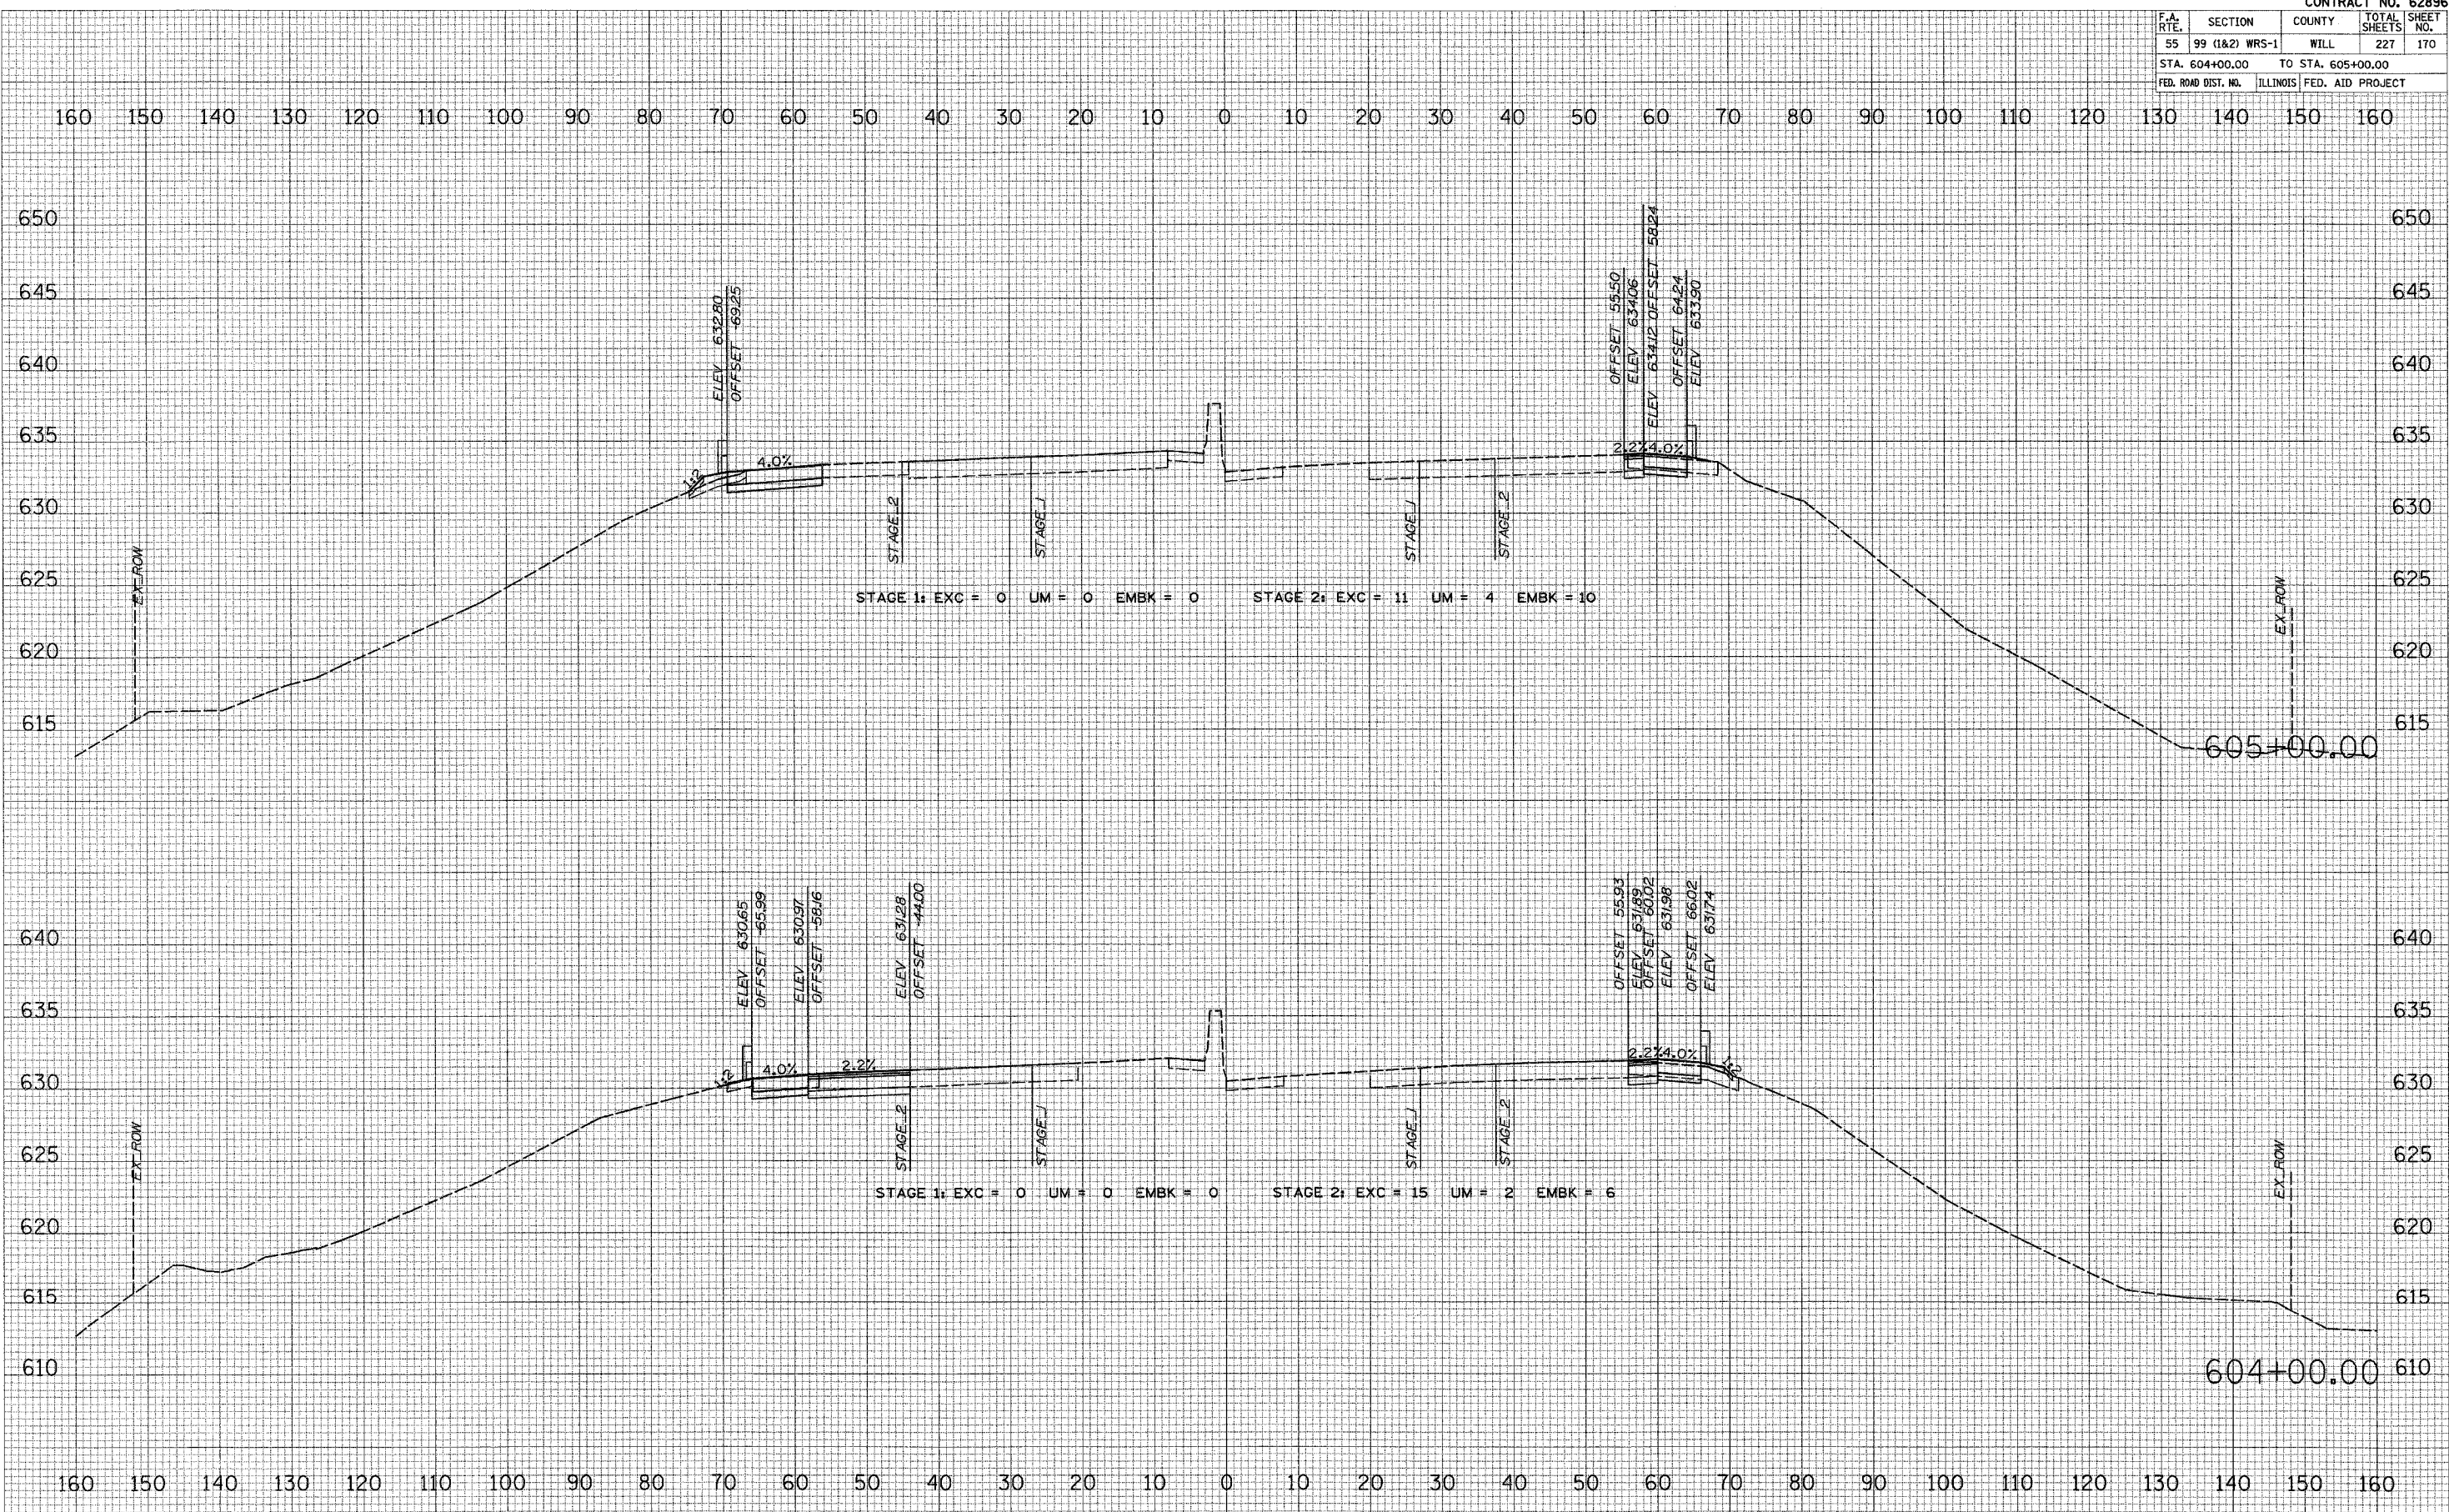

I-55 MAINLINE