


CONTRACT NO. 62896				
F.A. RTE.	SECTION	COUNTY	TOTAL SHEETS	SHEET NO.
55	99 (1&2) WRS-1	WILL	227	172
STA. 607+96.69		TO STA. 641+00.00		
FED. ROAD DIST. NO.		ILLINOIS FED. AID PROJECT		

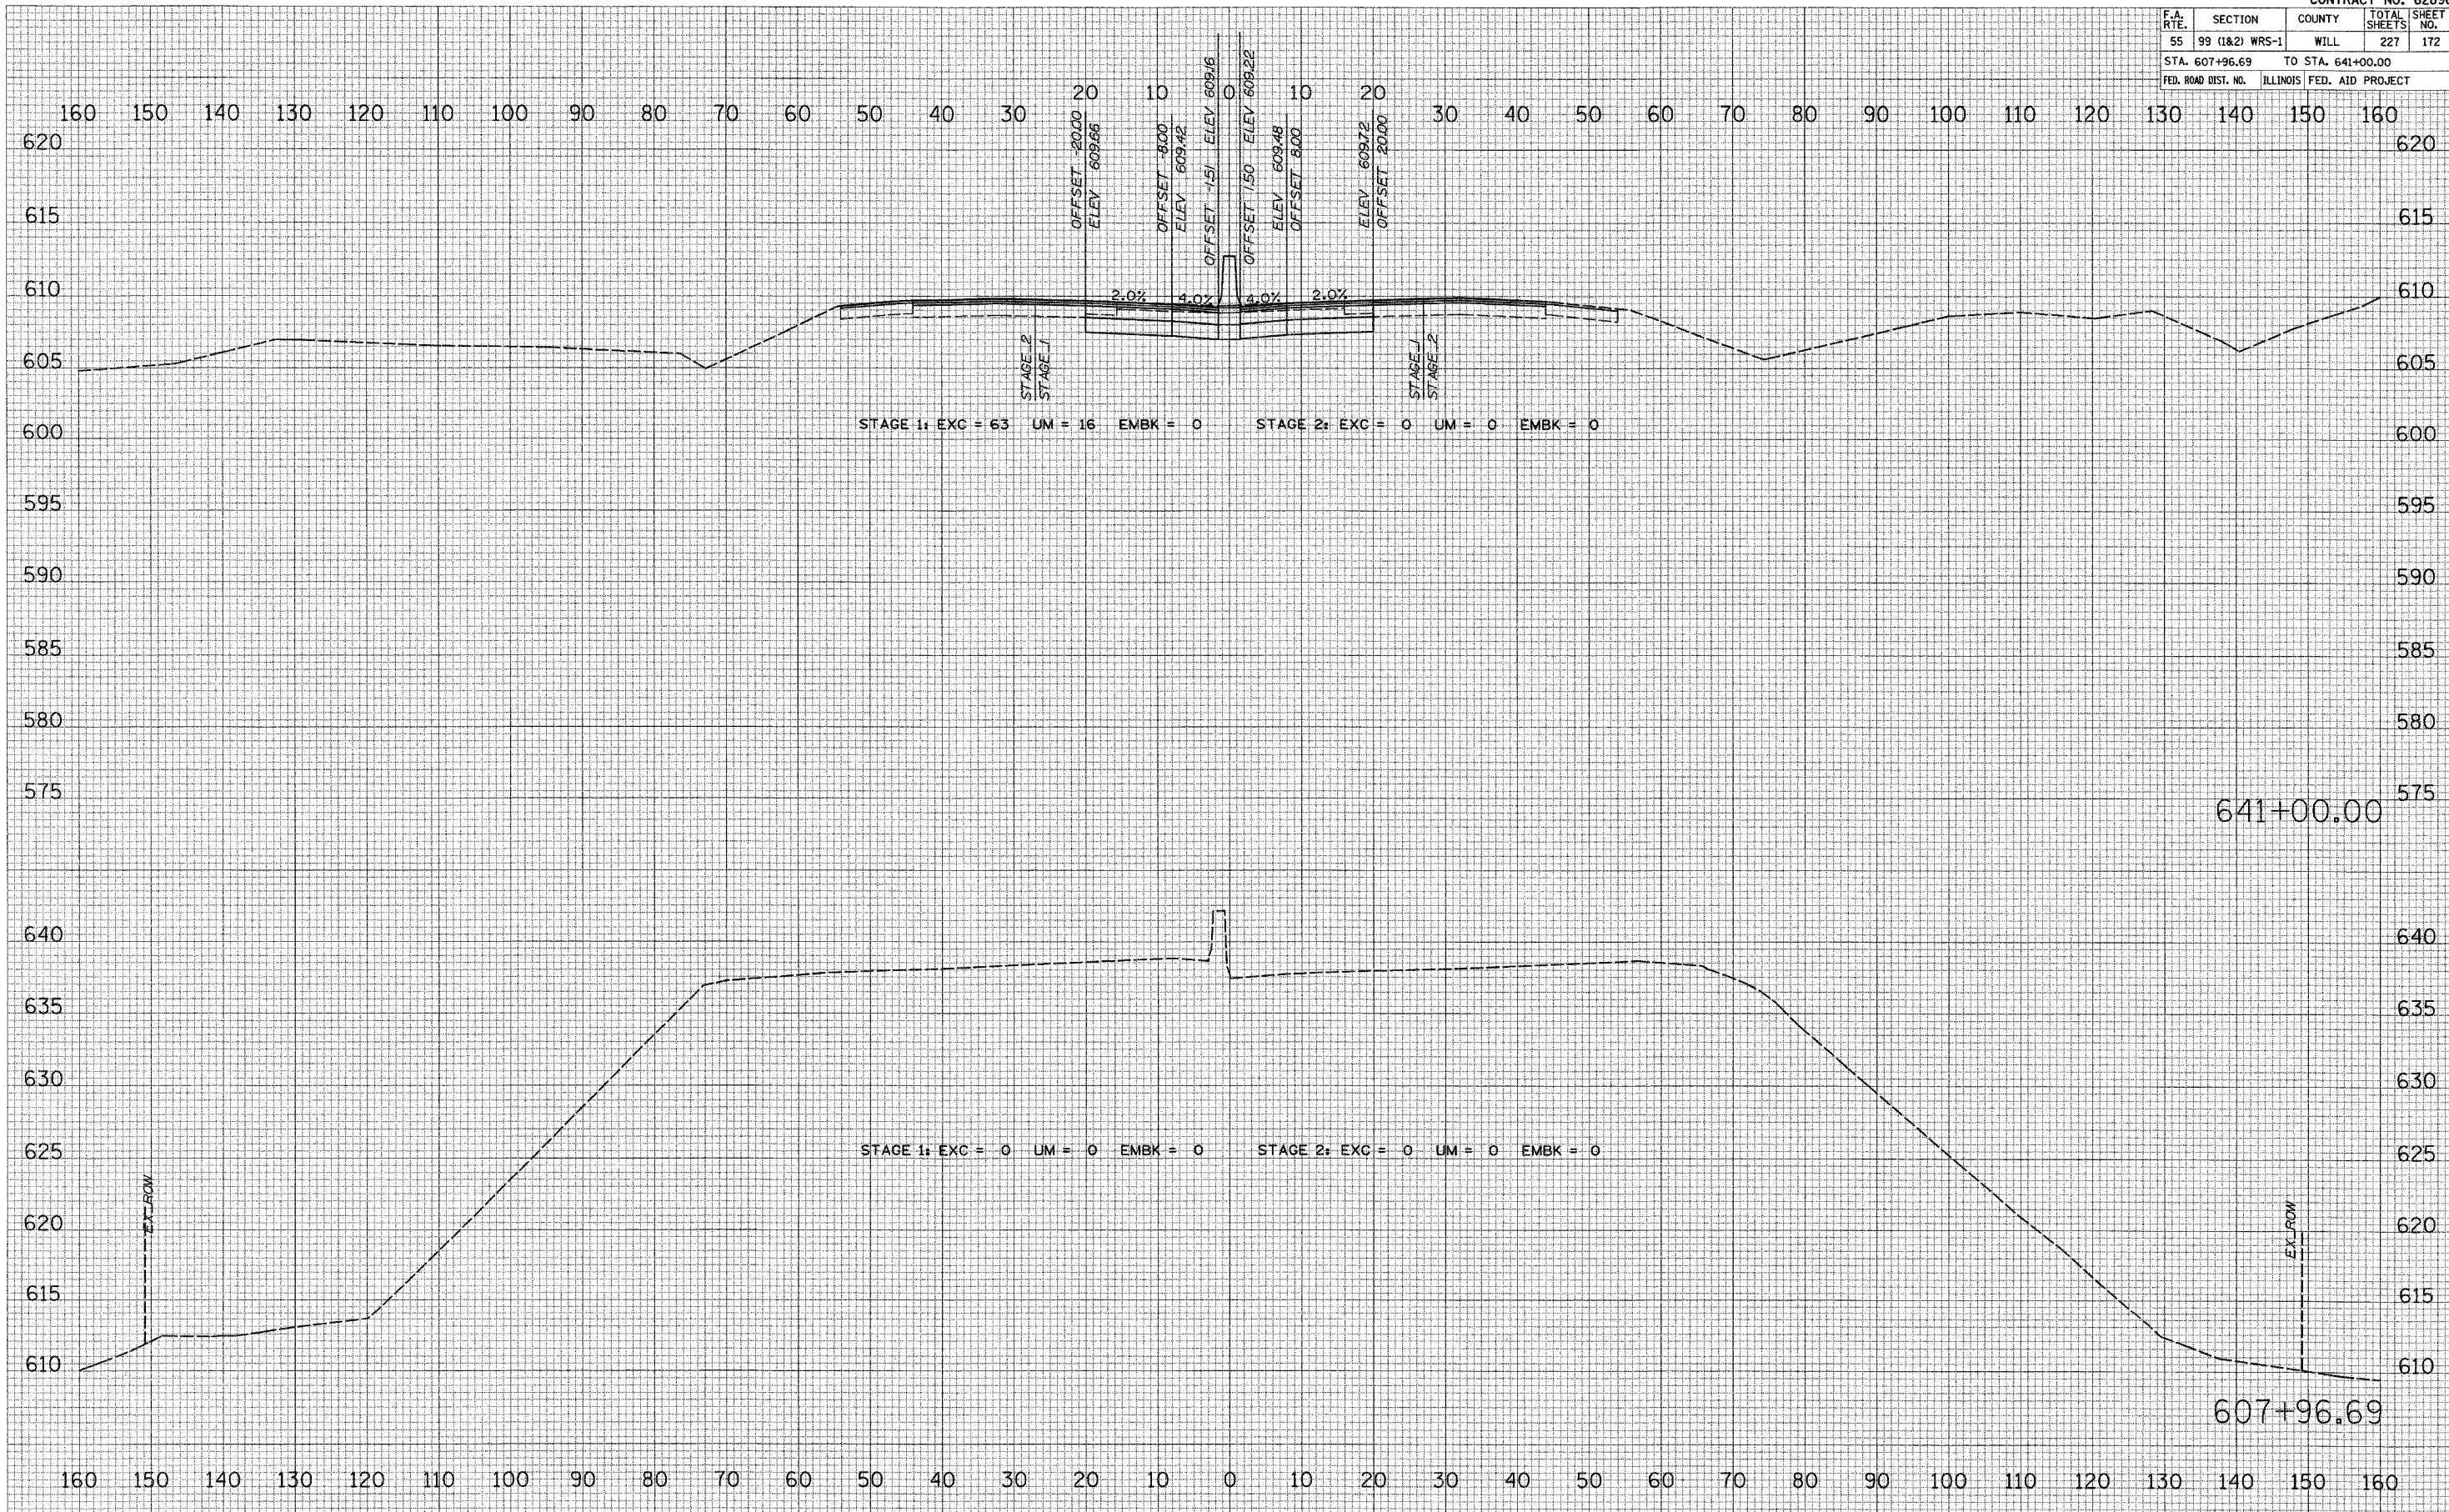

BY: _____ DATE: _____
 NO. _____
 ORIGINAL SURVEY PLOTTED TEMPLATE AREAS CHECKED
 FINAL SURVEY PLOTTED TEMPLATE AREAS CHECKED

BY: _____ DATE: _____
 NO. _____
 ORIGINAL SURVEY PLOTTED TEMPLATE AREAS CHECKED
 FINAL SURVEY PLOTTED TEMPLATE AREAS CHECKED

DATE = 2/19/2007
 TIME = 10:00 AM
 USER = BUSER