


CONTRACT NO. 62896				
F.A. RTE.	SECTION	COUNTY	TOTAL SHEETS	SHEET NO.
55	99 (1&2) WRS-1	WILL	227	211
STA. 739+00.00 TO STA. 741+00.00				
FED. ROAD DIST. NO. ILLINOIS FED. AID PROJECT				

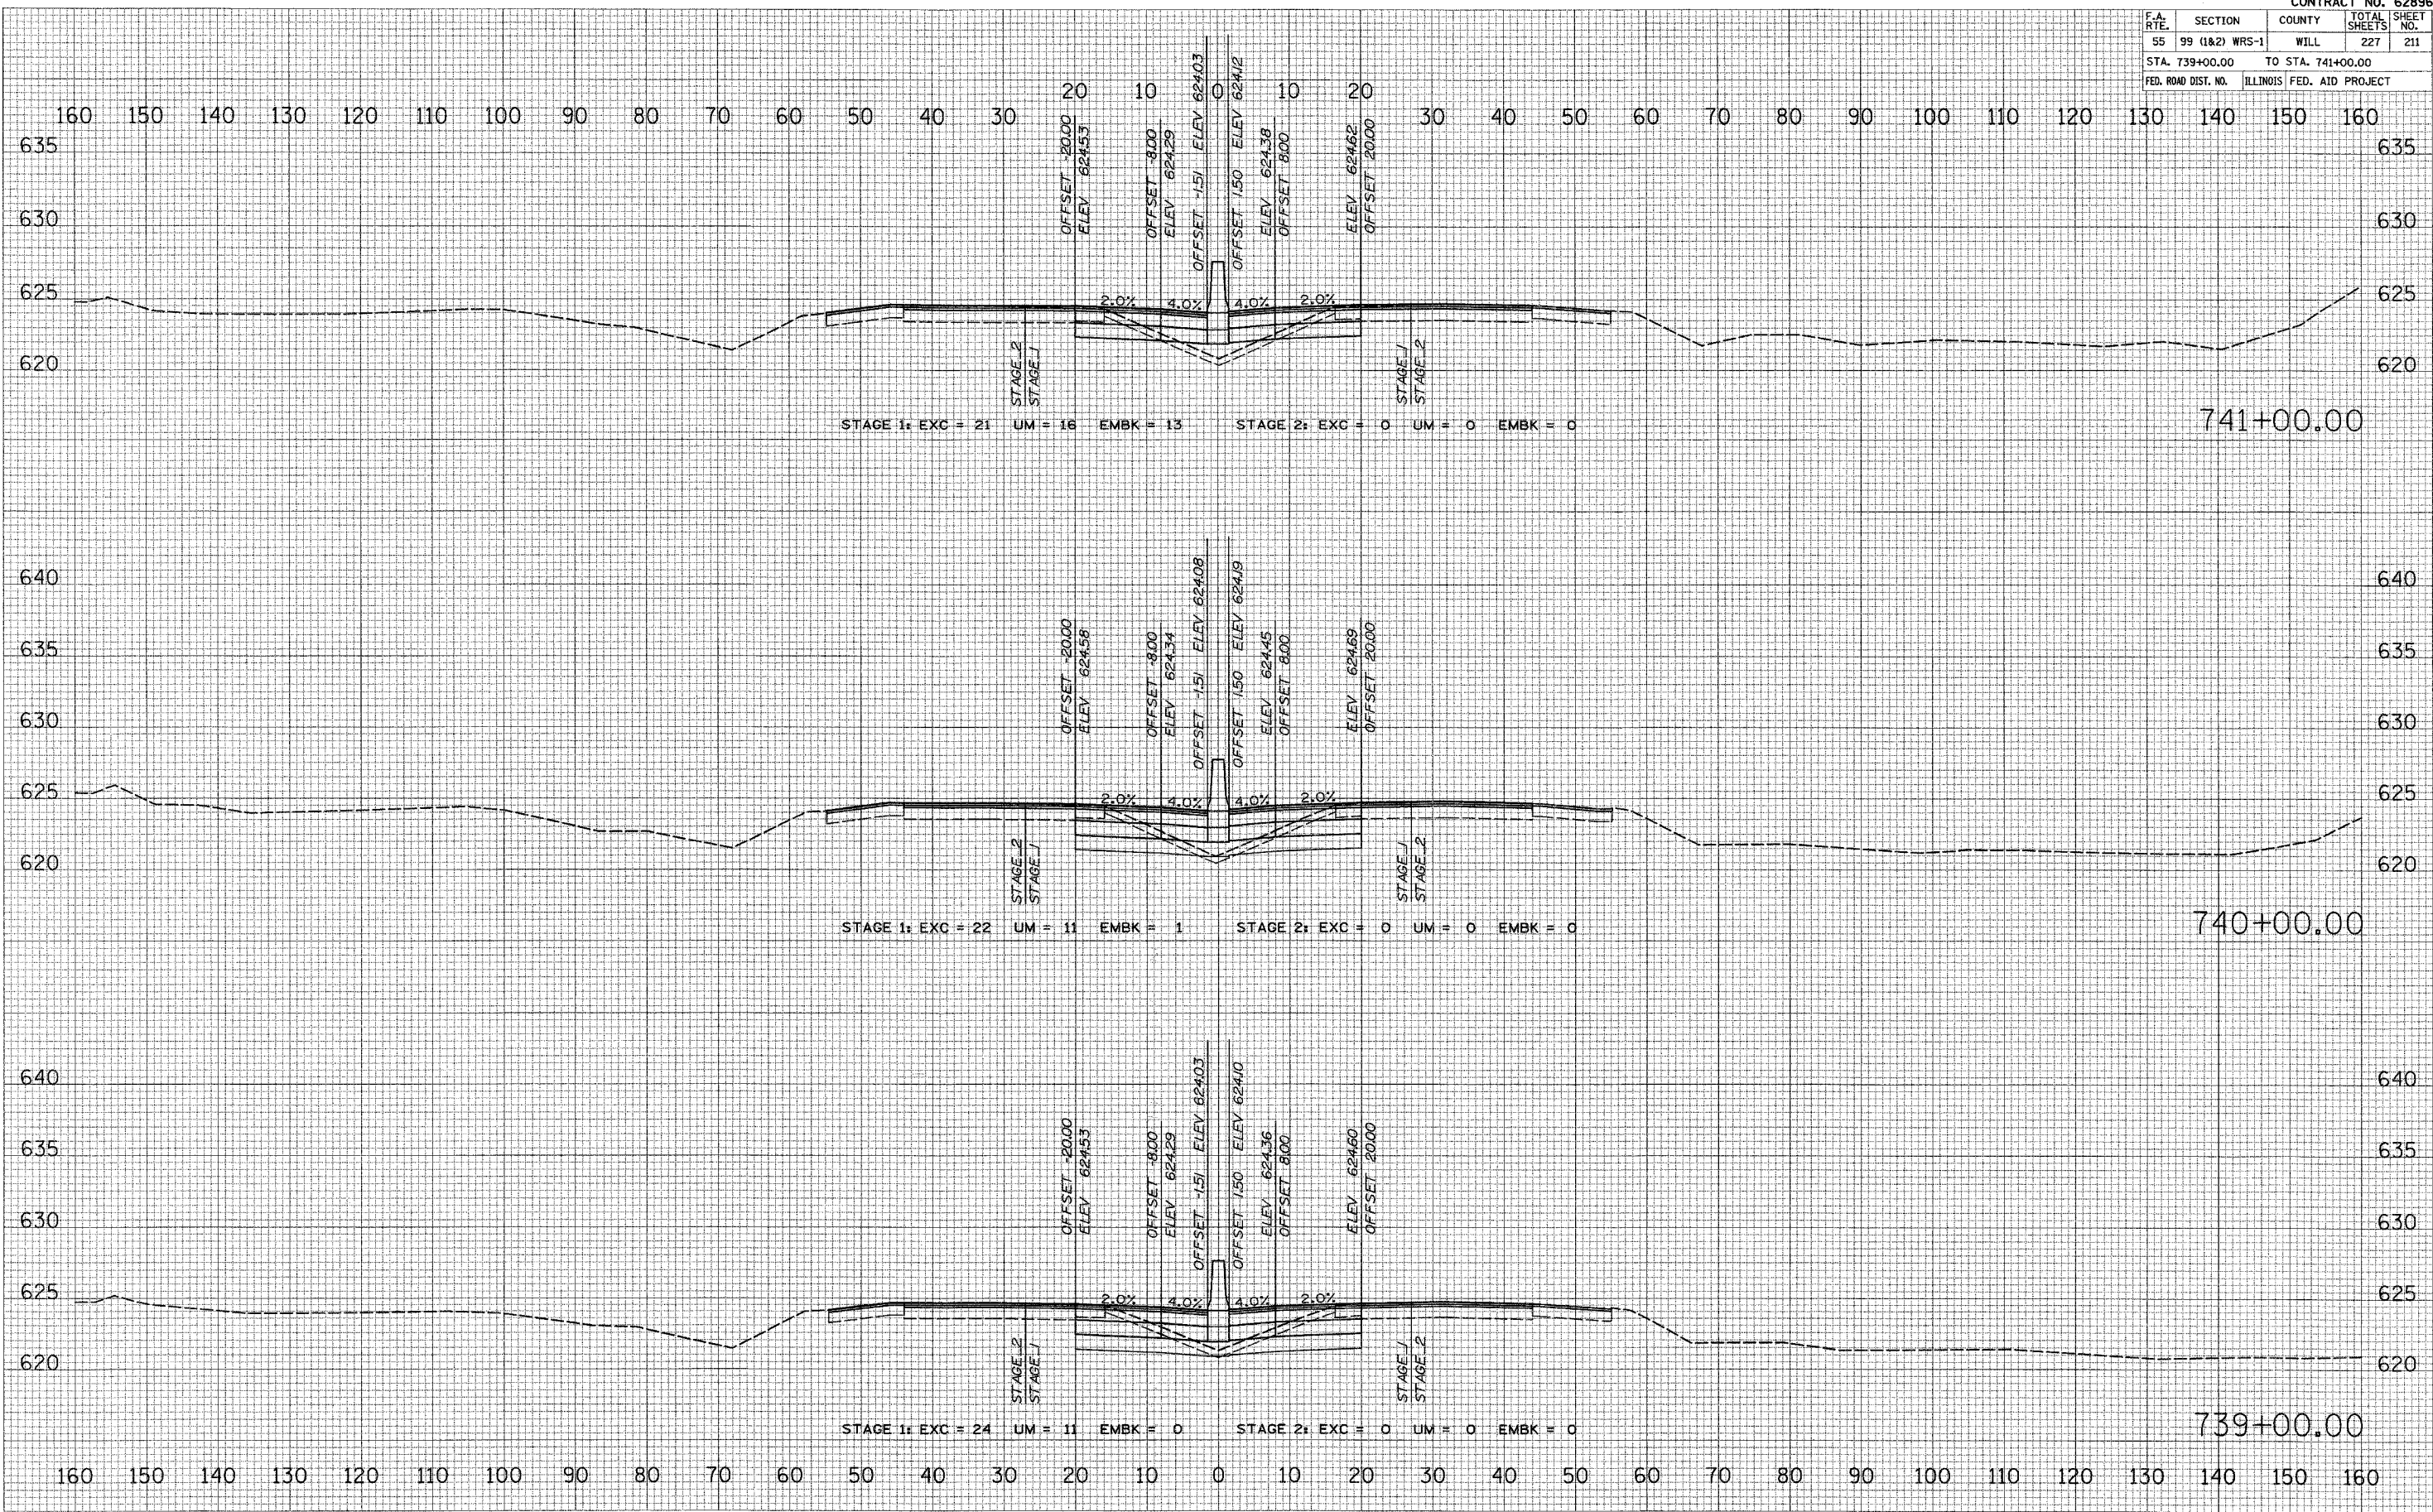

DATE _____ BY _____
 SURVEYED _____
 PLOTTED _____
 NOTE BOOK _____
 AREAS CHECKED _____
 NO. _____

DATE _____ BY _____
 SURVEYED _____
 PLOTTED _____
 NOTE BOOK _____
 AREAS CHECKED _____
 NO. _____

DATE: 2/15/2007
 FILE NAME: #41141
 PLOT SCALE: #SCALE
 USER NAME: #USER#