
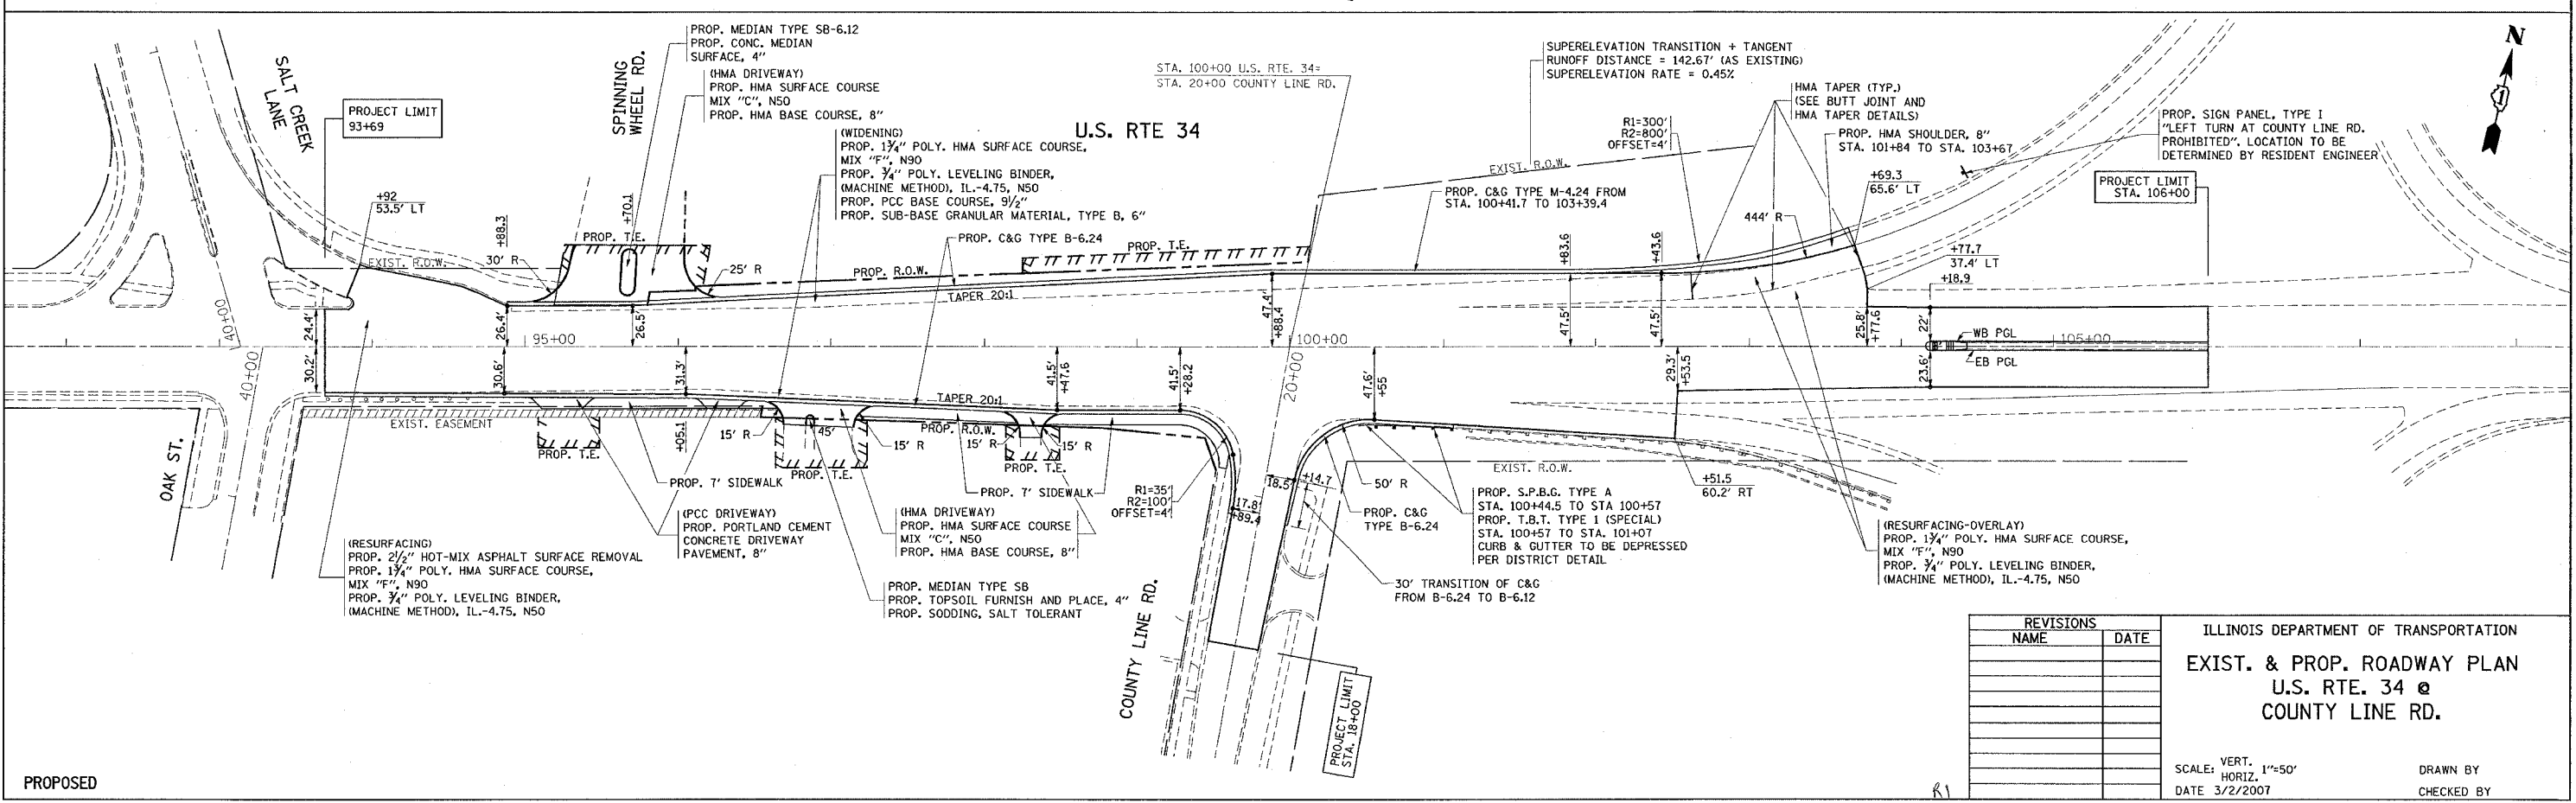


\*REF-topo01  
\*REF-pp01

CONTRACT NO. 62911

F.A.P. RTE.	SECTION	COUNTY	TOTAL SHEETS	SHEET NO.
311	9 Y-N-2	DUPAGE/COOK	39	14
STA. 92+00		TO STA. 107+00		
FED. ROAD DIST. NO.		ILLINOIS FED. AID PROJECT		

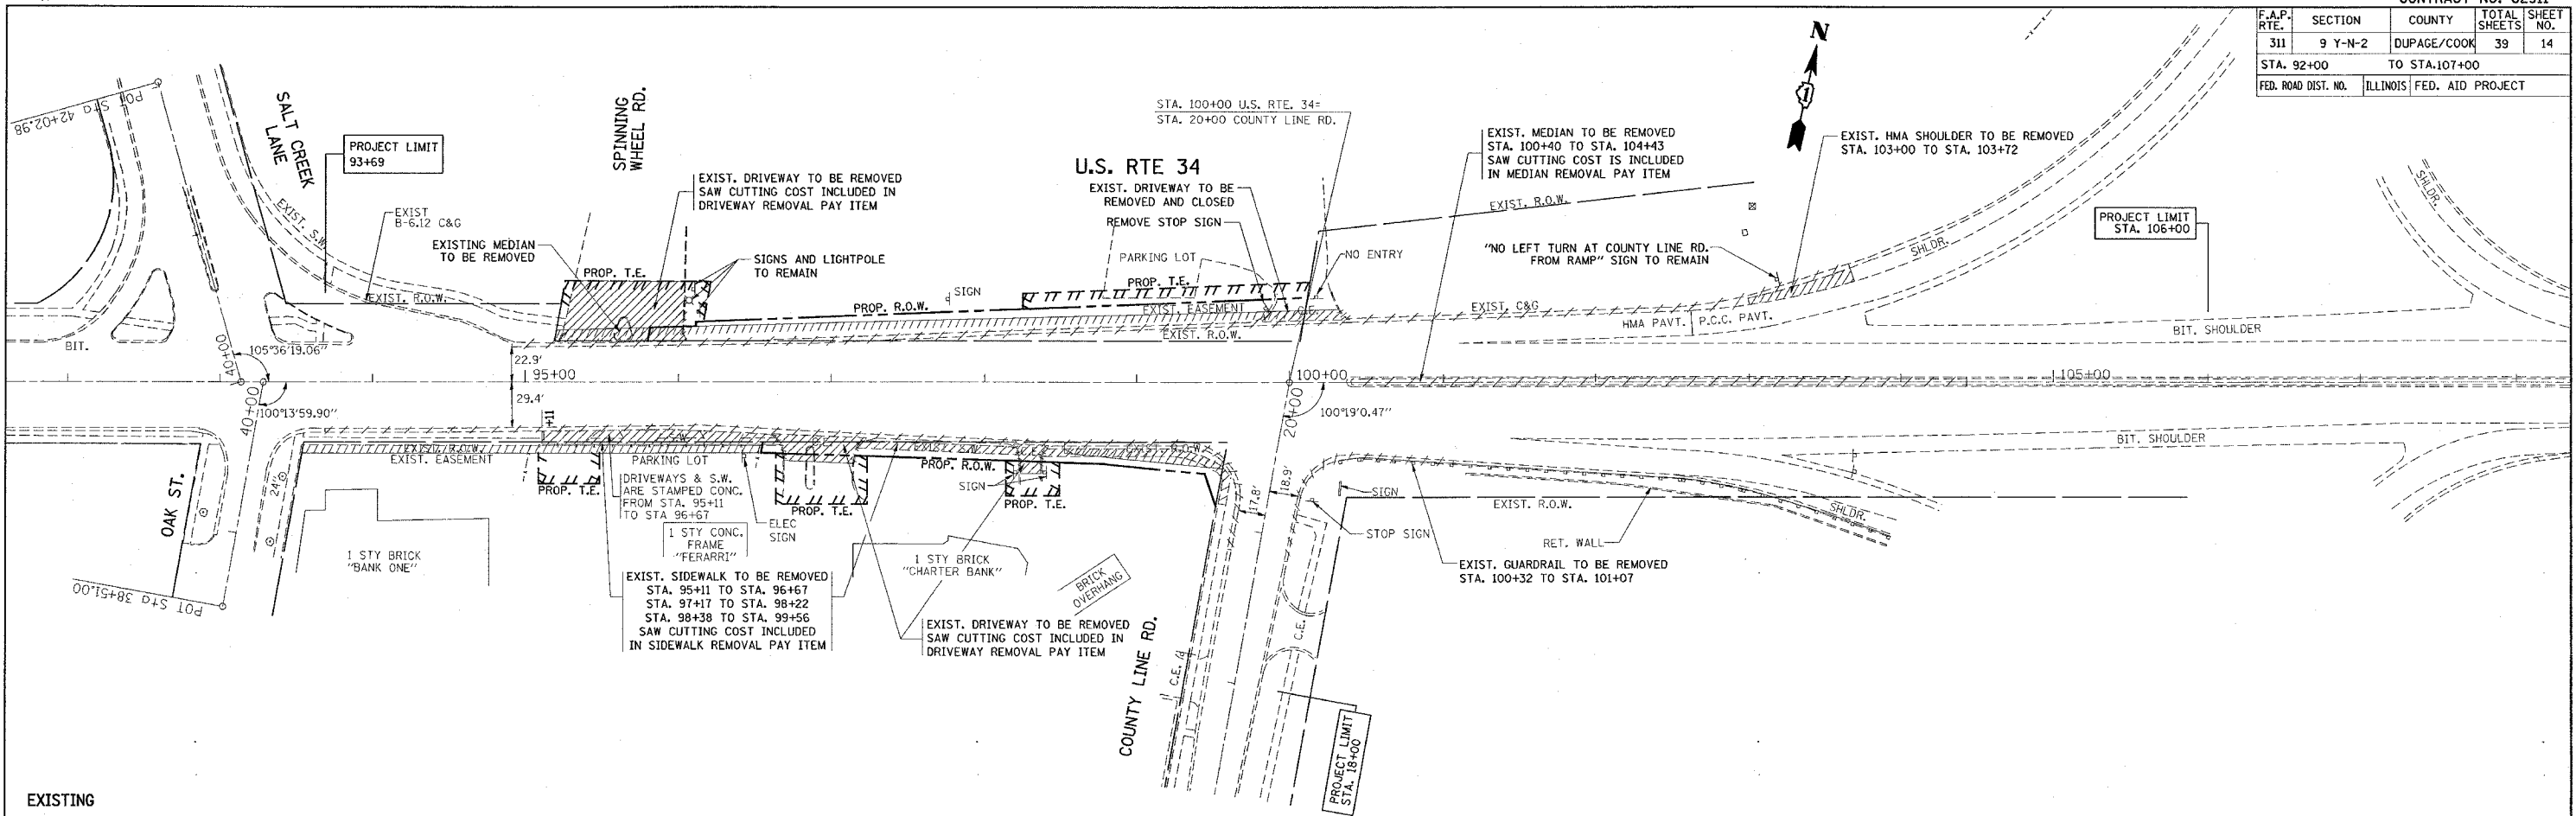

PLOT DATE = 3/2/2007  
 PLOT SCALE = 1"=50'  
 USER NAME = drvwk009n

REVISIONS	
NAME	DATE

ILLINOIS DEPARTMENT OF TRANSPORTATION  
**EXIST. & PROP. ROADWAY PLAN**  
**U.S. RTE. 34 @**  
**COUNTY LINE RD.**

SCALE: VERT. 1"=50'  
 DATE 3/2/2007

DRAWN BY  
 CHECKED BY