


CONTRACT NO. 62911				
F.A.P. RTE.	SECTION	COUNTY	TOTAL SHEETS	SHEET NO.
311	9 Y-N-2	COOK & DUPAGE	39	31
STA.		TO STA.		
FED. ROAD DIST. NO.	ILLINOIS	FED. AID PROJECT		

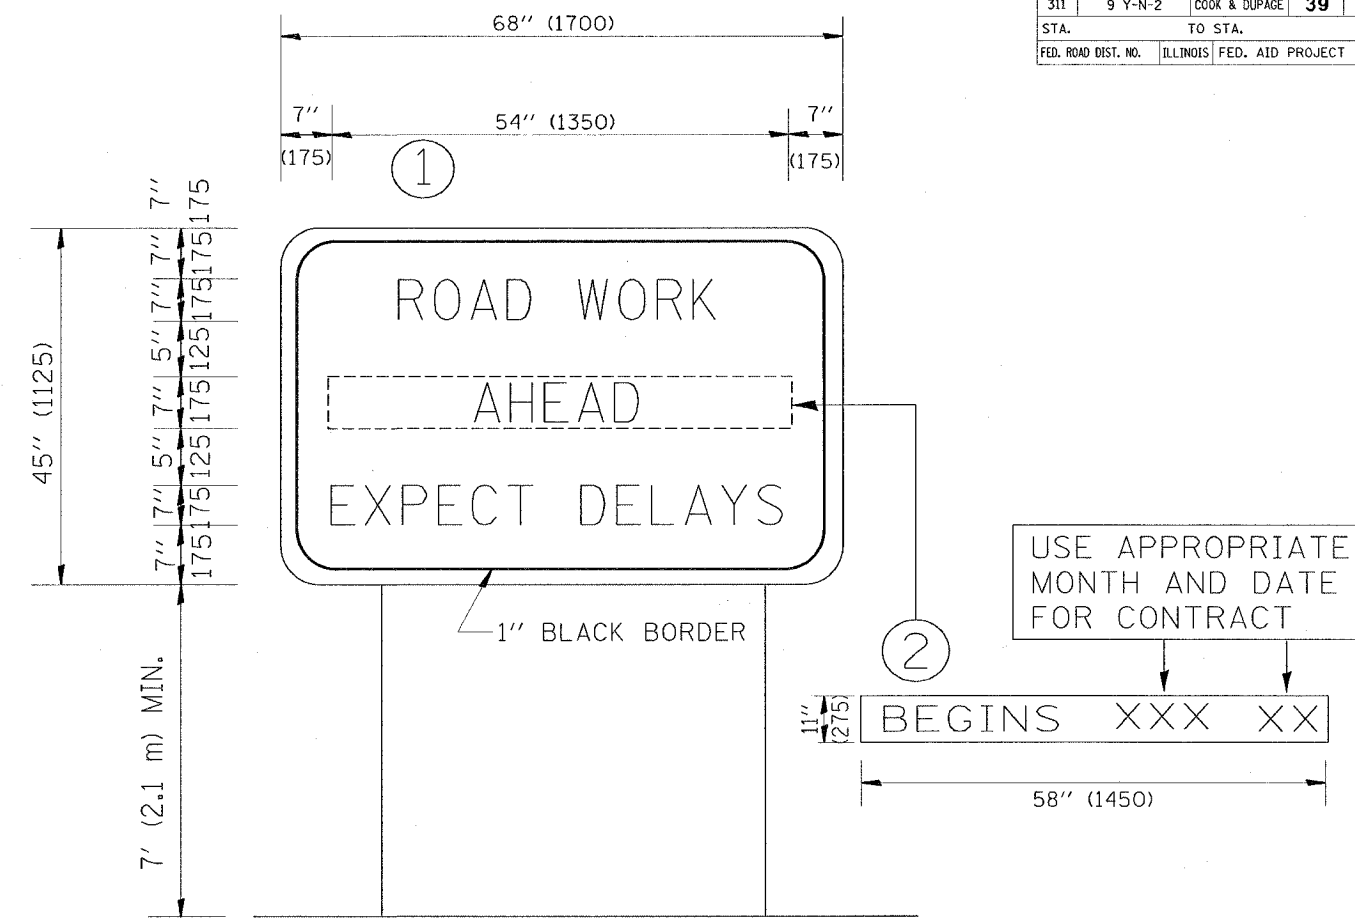

NOTES:

1. USE BLACK LETTERING ON ORANGE BACKGROUND.
2. ERECT SIGNS IN ADVANCE OF THE LOCATION FOR THE "ROAD CONSTRUCTION AHEAD" SIGN AT LOCATIONS AS DIRECTED BY THE ENGINEER.
3. ERECT SIGN ① WITH INSTALLED PANEL ② ONE WEEK PRIOR TO THE START OF CONSTRUCTION.
4. REMOVE PANEL ② SOON AFTER THE START OF CONSTRUCTION.
5. SEE SPECIAL PROVISION FOR "TEMPORARY INFORMATION SIGNING" FOR ADDITIONAL INFORMATION.
6. ONE SIGN ASSEMBLY EQUALS 25.70 SQ. FT. (2.3 SQ. M.)

ALL DIMENSIONS ARE IN MILLIMETERS (INCHES) UNLESS OTHERWISE SHOWN.

REVISIONS		DATE	ILLINOIS DEPARTMENT OF TRANSPORTATION
NAME			
R. MIRS		9-15-97	TEMPORARY INFORMATION SIGNING
R. MIRS		12-11-97	
T. RAMMACHER		2-2-99	

SCALE: DATE: 2/16/2007 DRAWN BY DESIGN CHECKED BY

TC22 REVISION DATE: 02/02/99

PLOT DATE = 2/16/2007
 PLOT SCALE = 3/8" = 1'-0"
 USER NAME = smt/hkl