
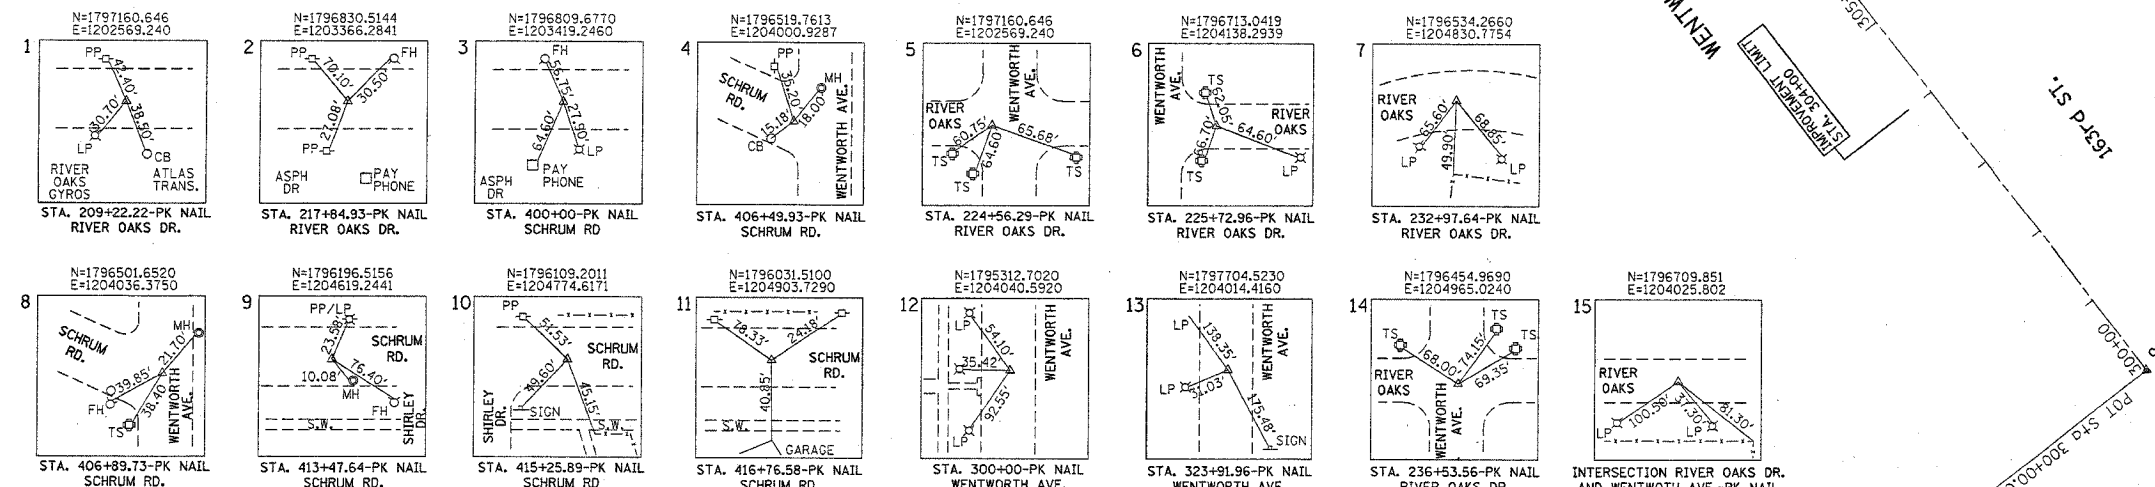


F.A.U. RTE.	SECTION	COUNTY	TOTAL SHEETS	SHE NO.
2946	3368 A-N	COOK	74	13
STA.		TO STA.		
FED. ROAD DIST. NO.		ILLINOIS FED. AID PROJECT		

BM AT 163RD ST. & HIRSCH ST.
S.E. QUADRANT OF INTERSECTION
STANDARD C.C.H.D. BRASS MONUMENT
42' SOUTH OF CENTER LINE OF 163RD ST.
28' EAST OF CORNER LINE OF HIRSCH ST.
ELEV. 597.196

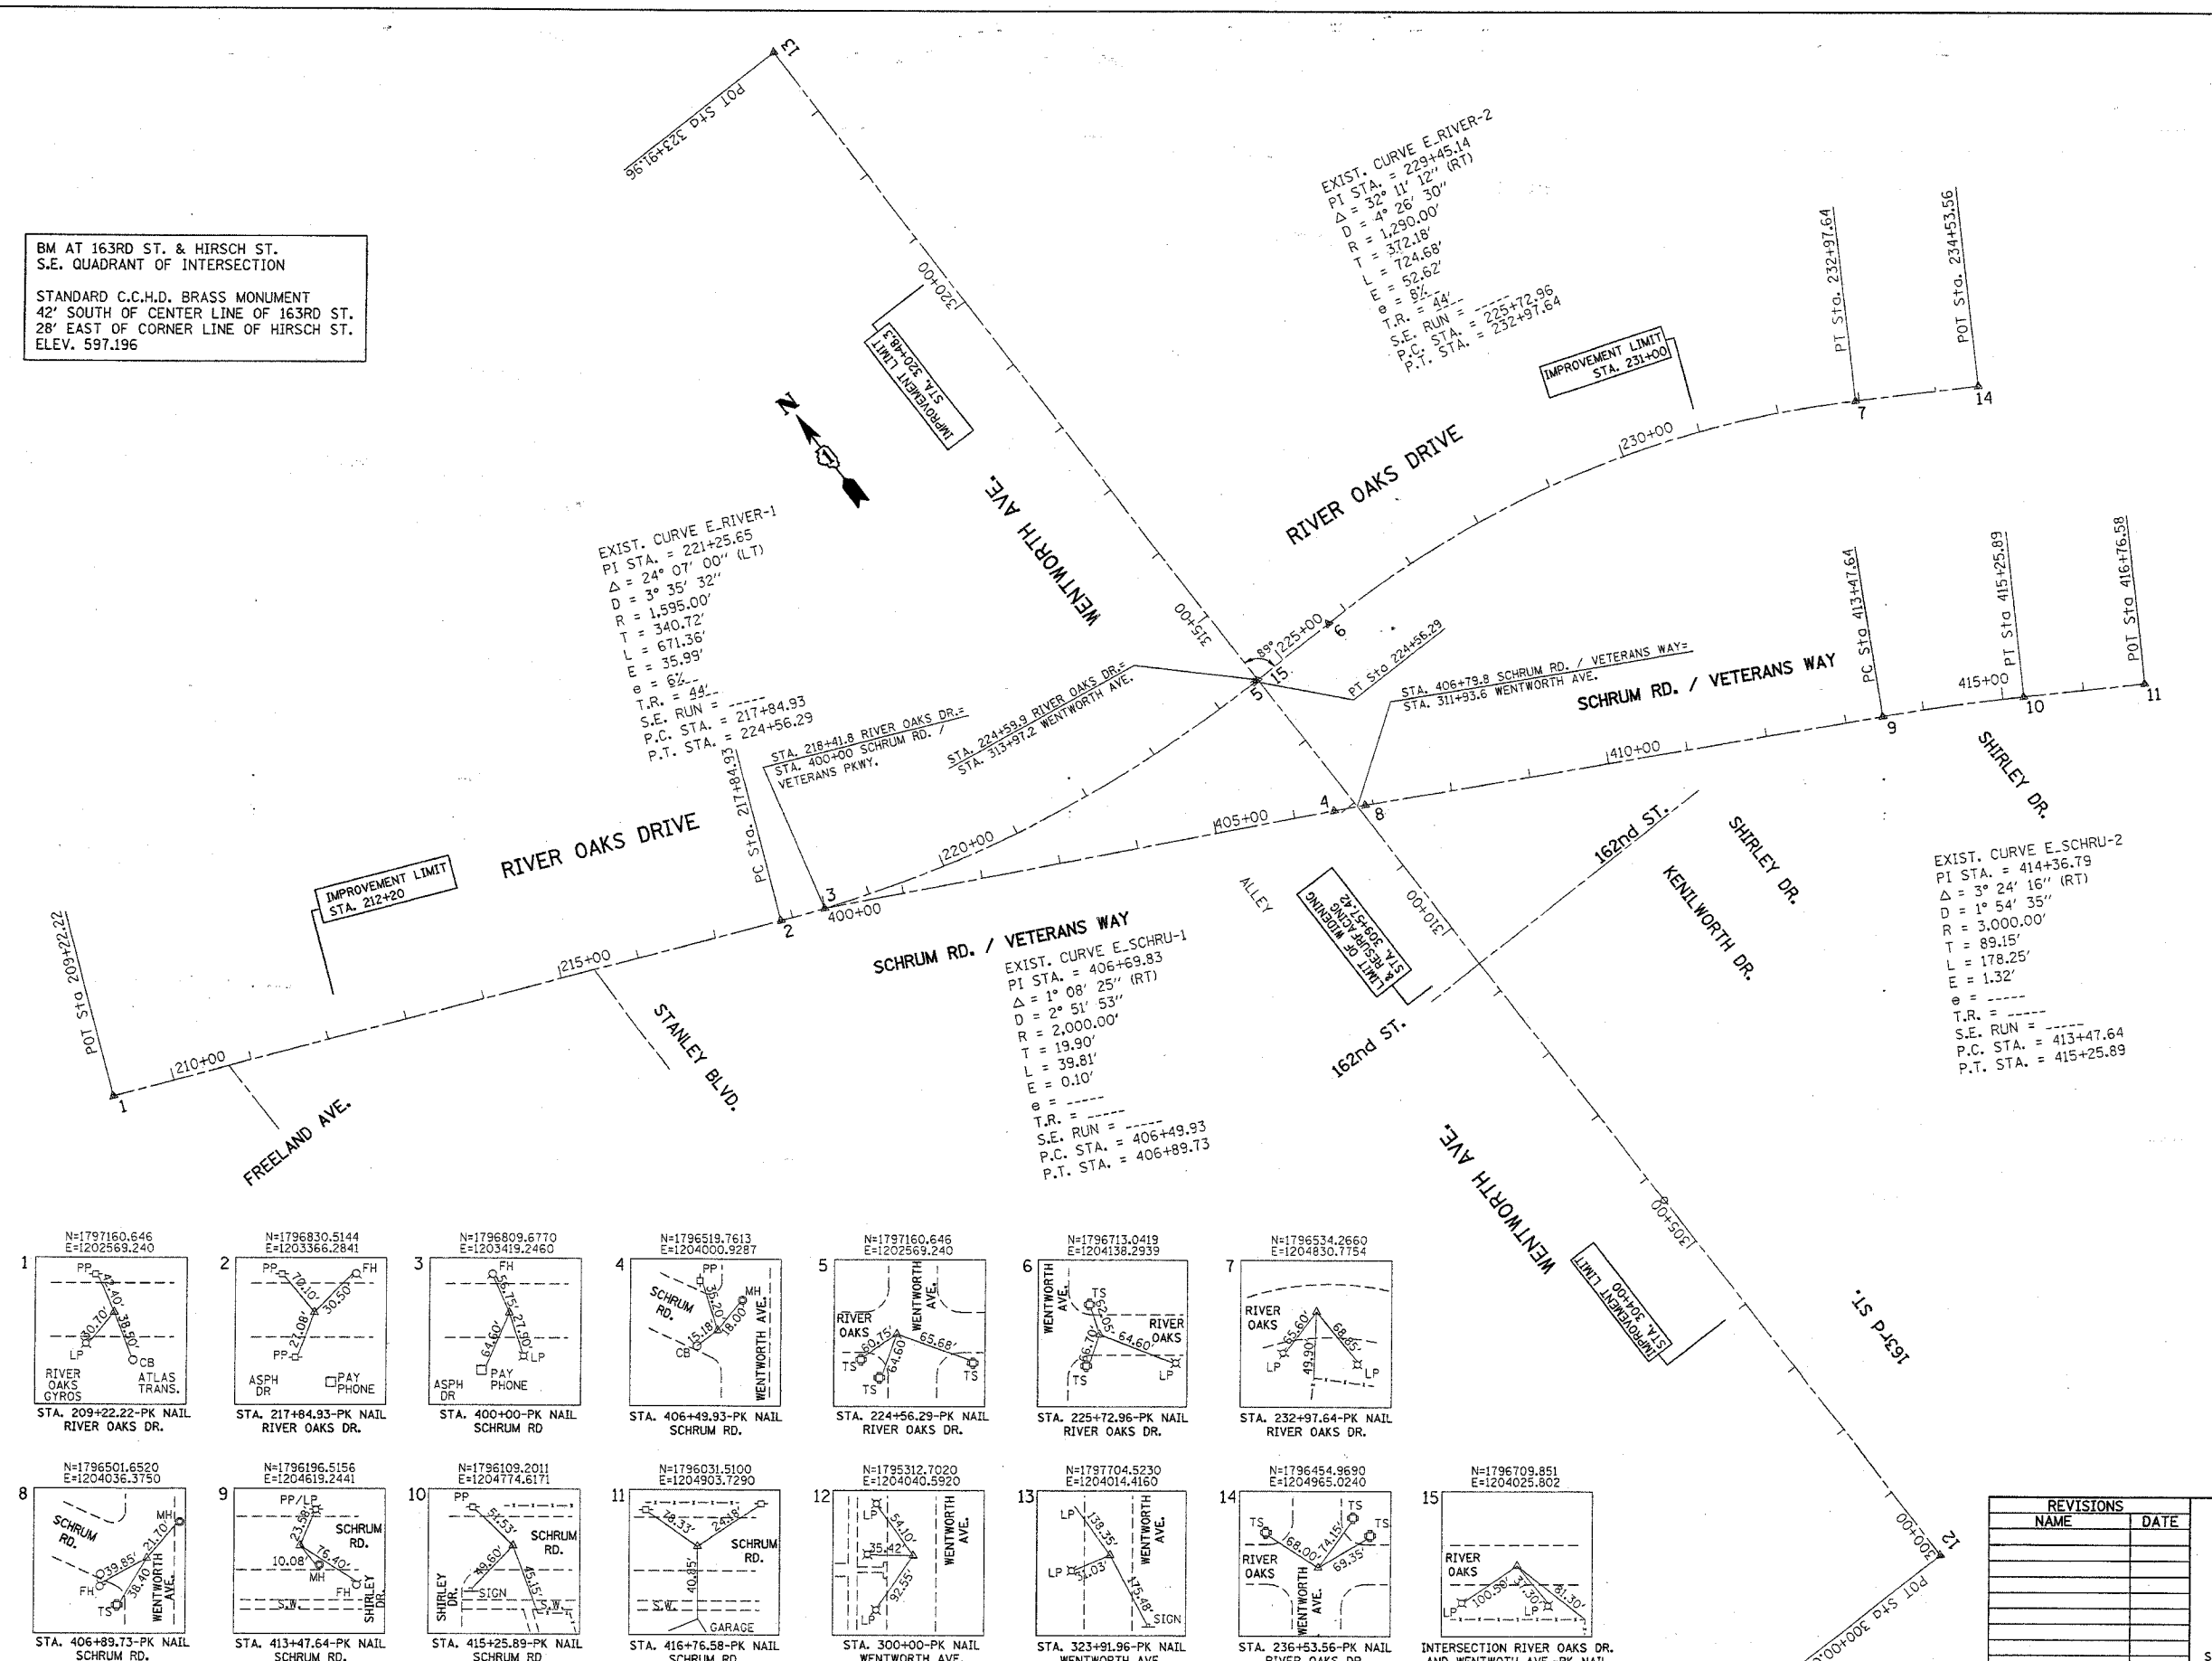

DATE = 1/25/2007
 USER = jls
 USER NAME = jls

REVISIONS	
NAME	DATE

ILLINOIS DEPARTMENT OF TRANSPORTATION
WENTWORTH AVE. AT RIVER OAKS DRIVE ALIGNMENT & TIE PLAN
 SCALE: VERT. 1"=100'
 HORIZ. 1"=100'
 DATE 1/25/2007
 DRAWN BY
 CHECKED BY